

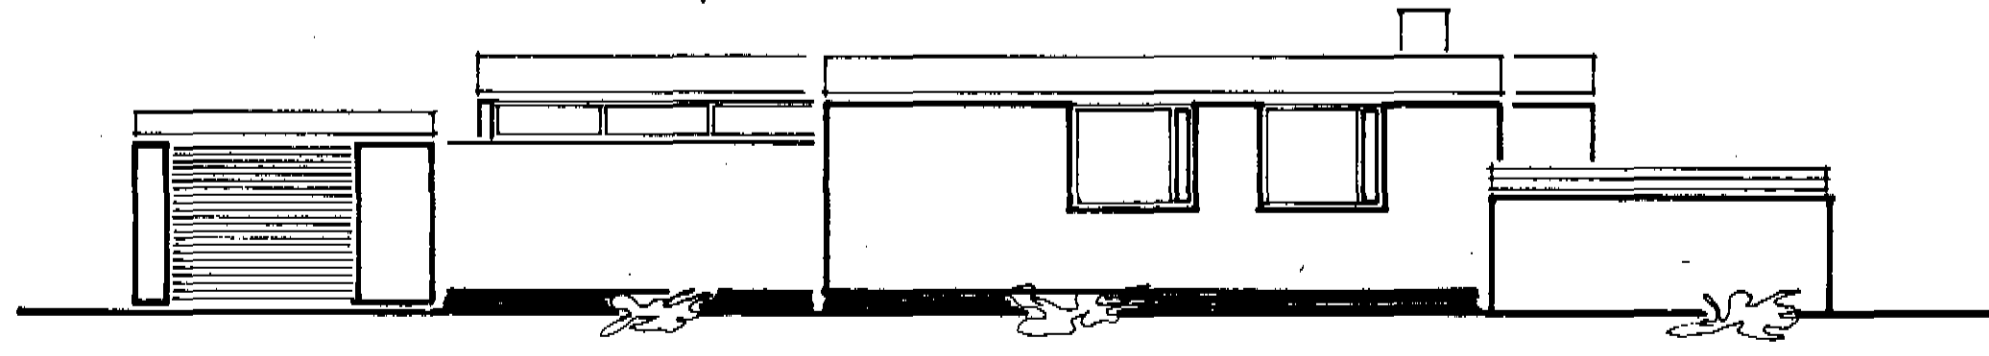
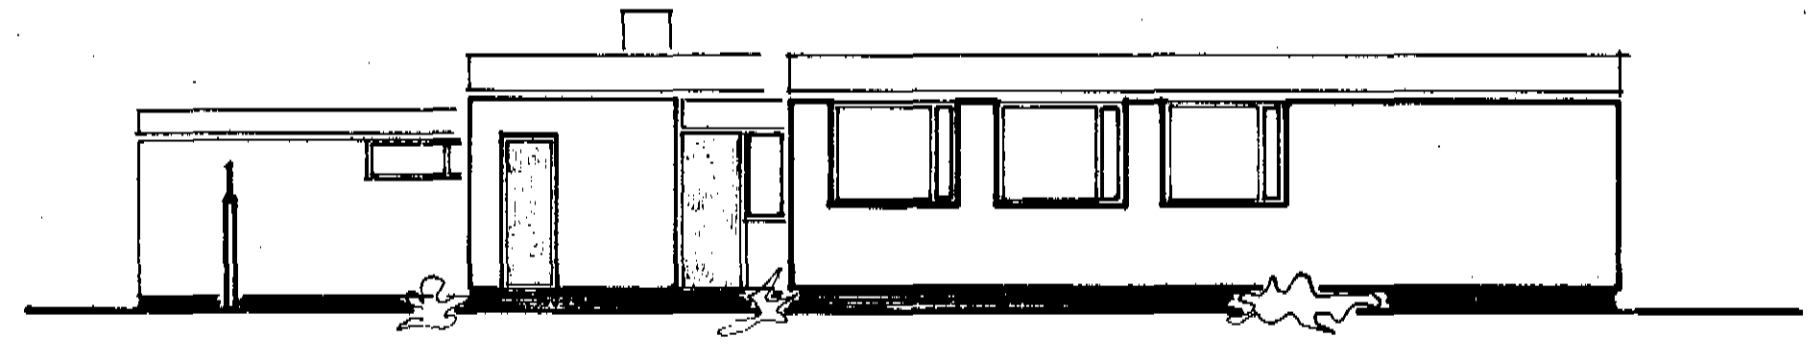
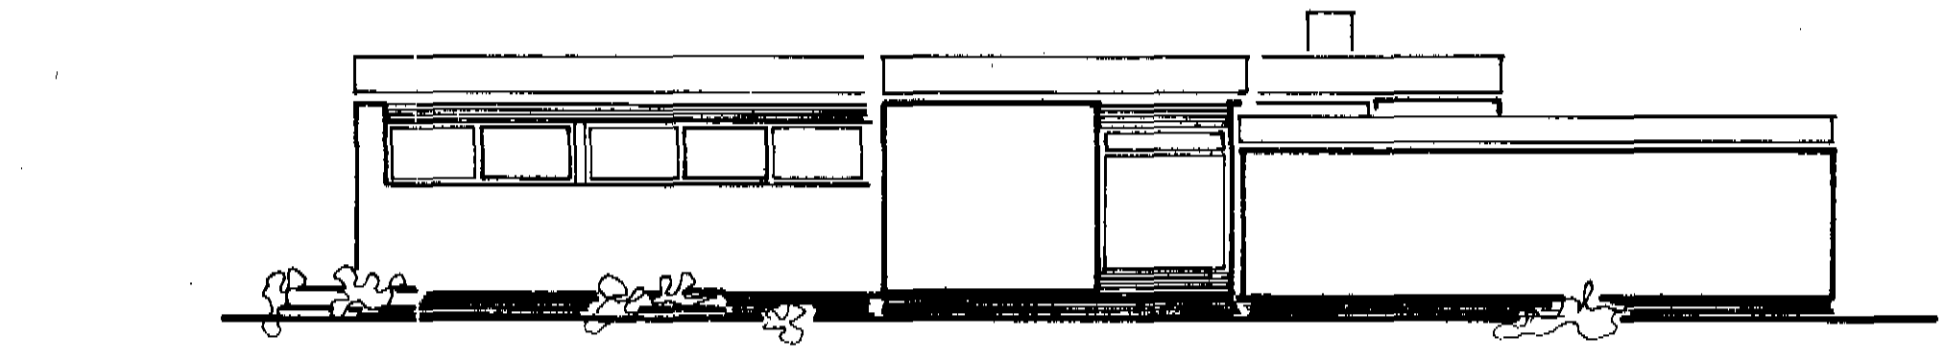


GATA

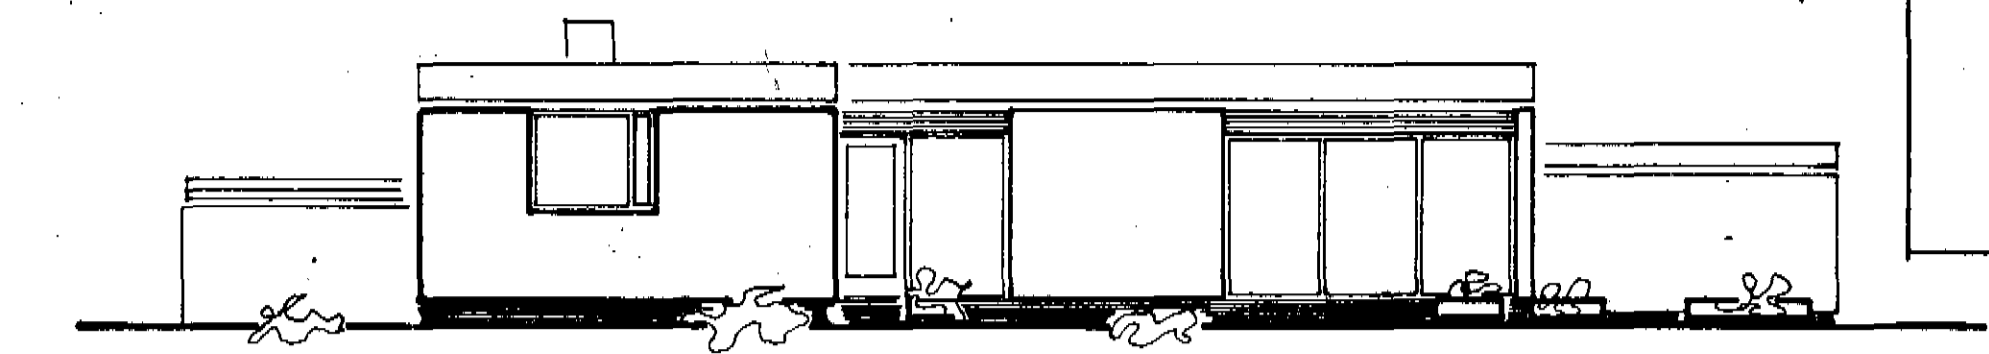

Hú 3,3
M² 58,7
C-460
BRÜTTOFLATARMÁL (BÜÐARHÜSS)---- 138,5 M²
NETTOFLATARMÁL (BÜÐARHÜSS)---- 120,00 M²
BRÜTTOFLATARMÁL (BÍLGEYMSLU)---- 33,6 M² C-83,2
M²

DIVERTE!

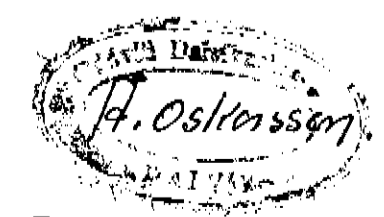

Dr. augur l.
Óllo Jakkósson 5

HÍSNÆÐISMÁLASTOFNUN RÍKISINS	
GRUNNMYND MÁL 1:100	FINNÁLISHÍÐS VERK
ÁTTLIT MÁL 1:100	70 A
	BLAD NR. 1
	NÓV 1963
H. ÓLAFSSON	Haldís Hallís 2000