




Austur

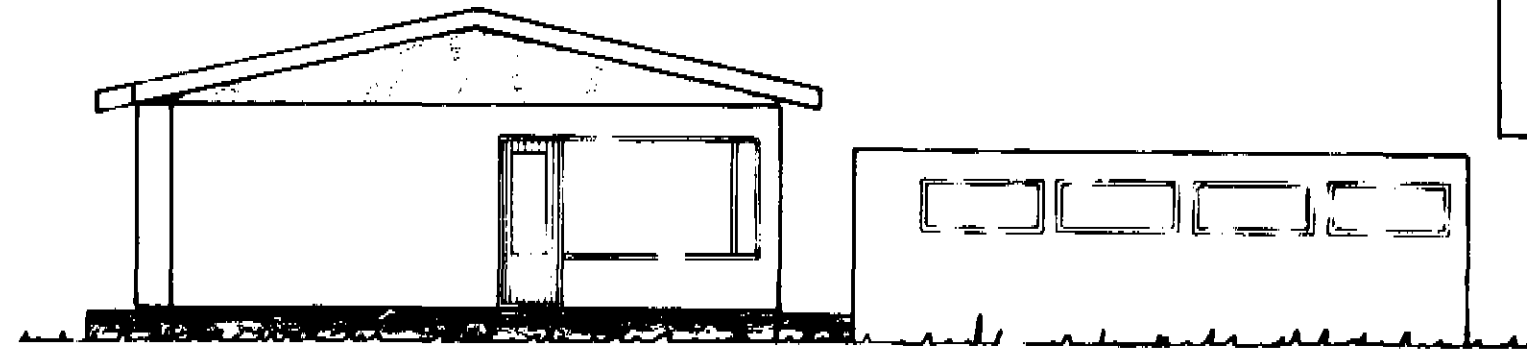


Sudur

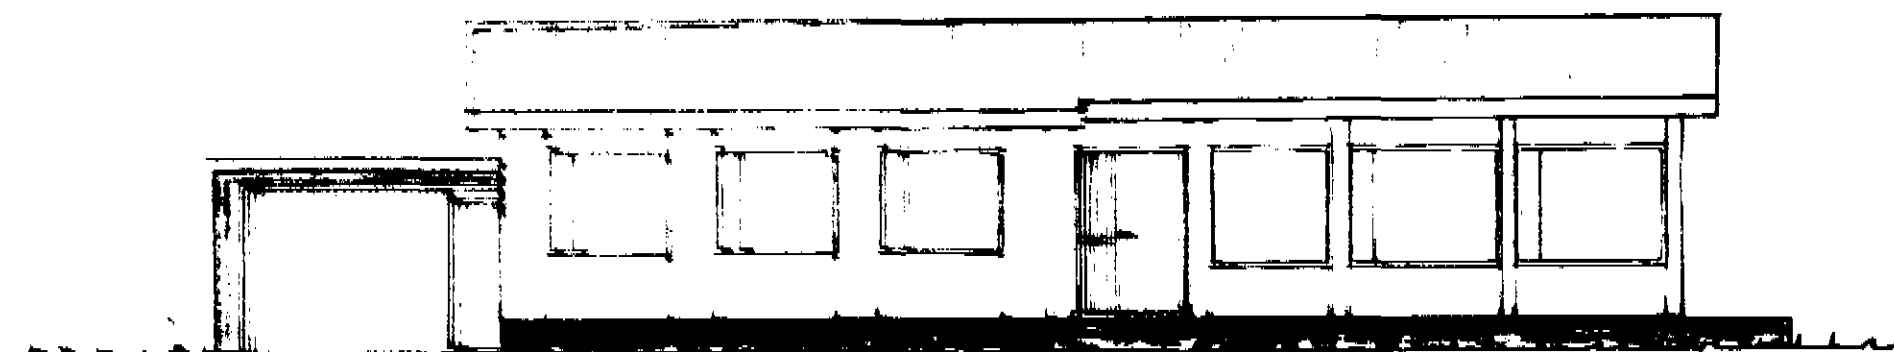


Vestur

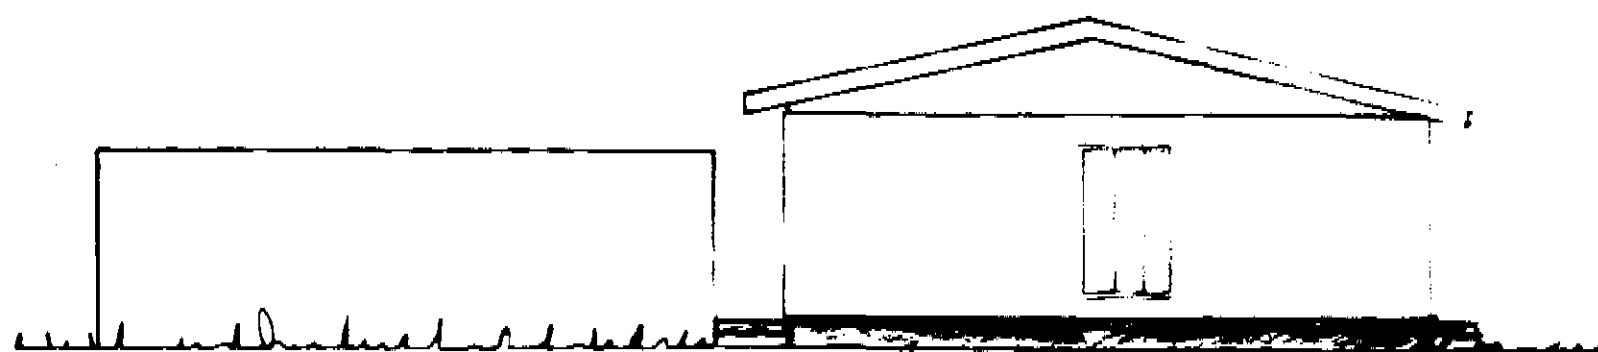


Norður

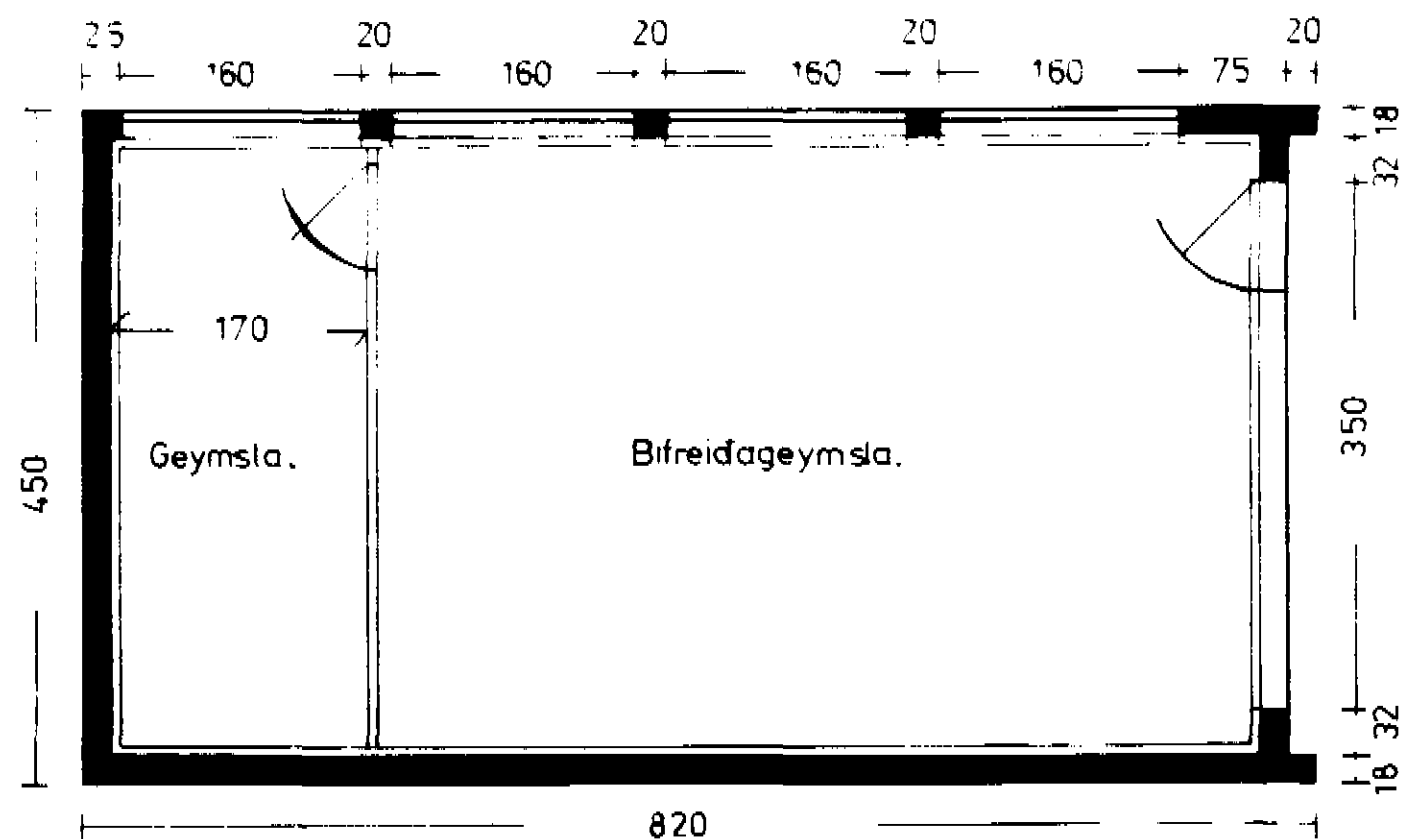

Grunnmynd.
M.k.v. 1:50

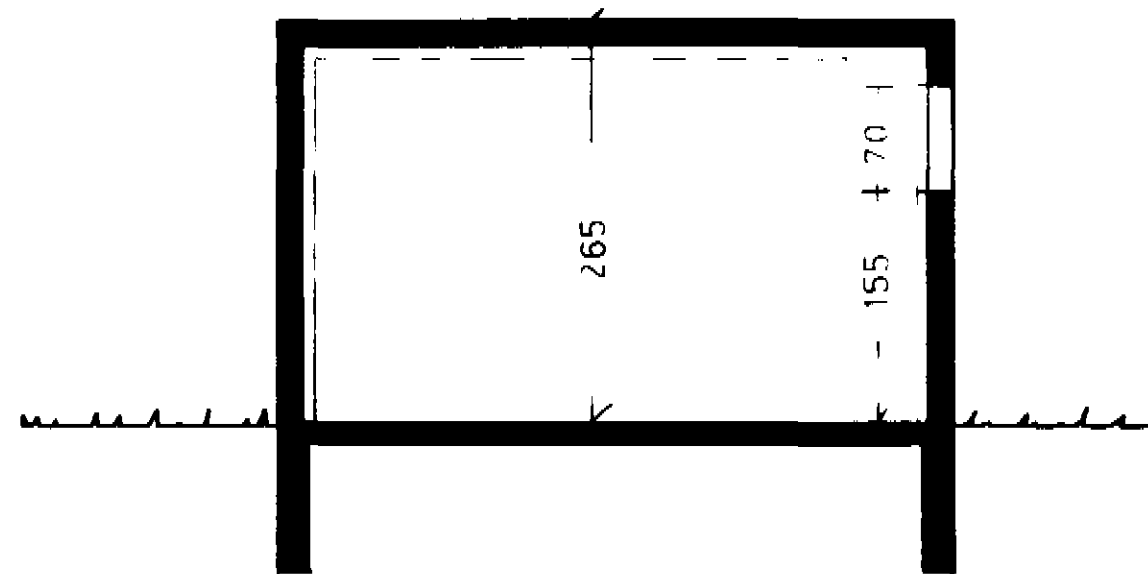

Skurður
M.k.v. 1:50

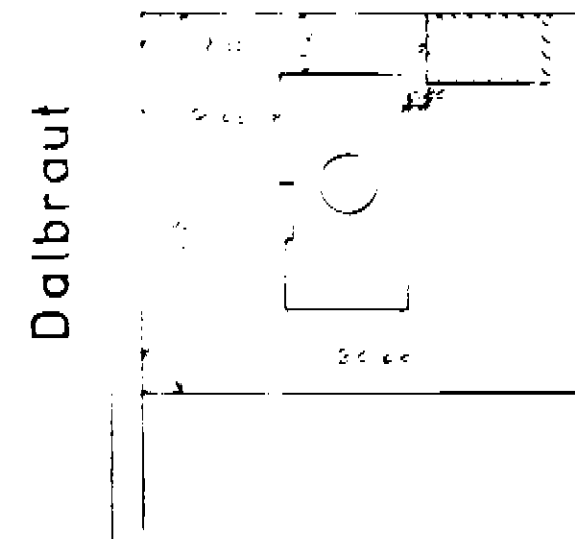

Afstöðumynd
M.k.v. 1:500

Flatarmál 36 m²
Rúmmál ⁴⁴⁰95.4 m³
₄₄₅

Dalbraut 11 Dalvík.
Bifreidageymsla.
Grunnmynd, útlitsmynd,
skurður og afstöðumynd.
M.k.v. 1:50 1:100 1:500.

Máí 1978 *Oskar Palmason*