

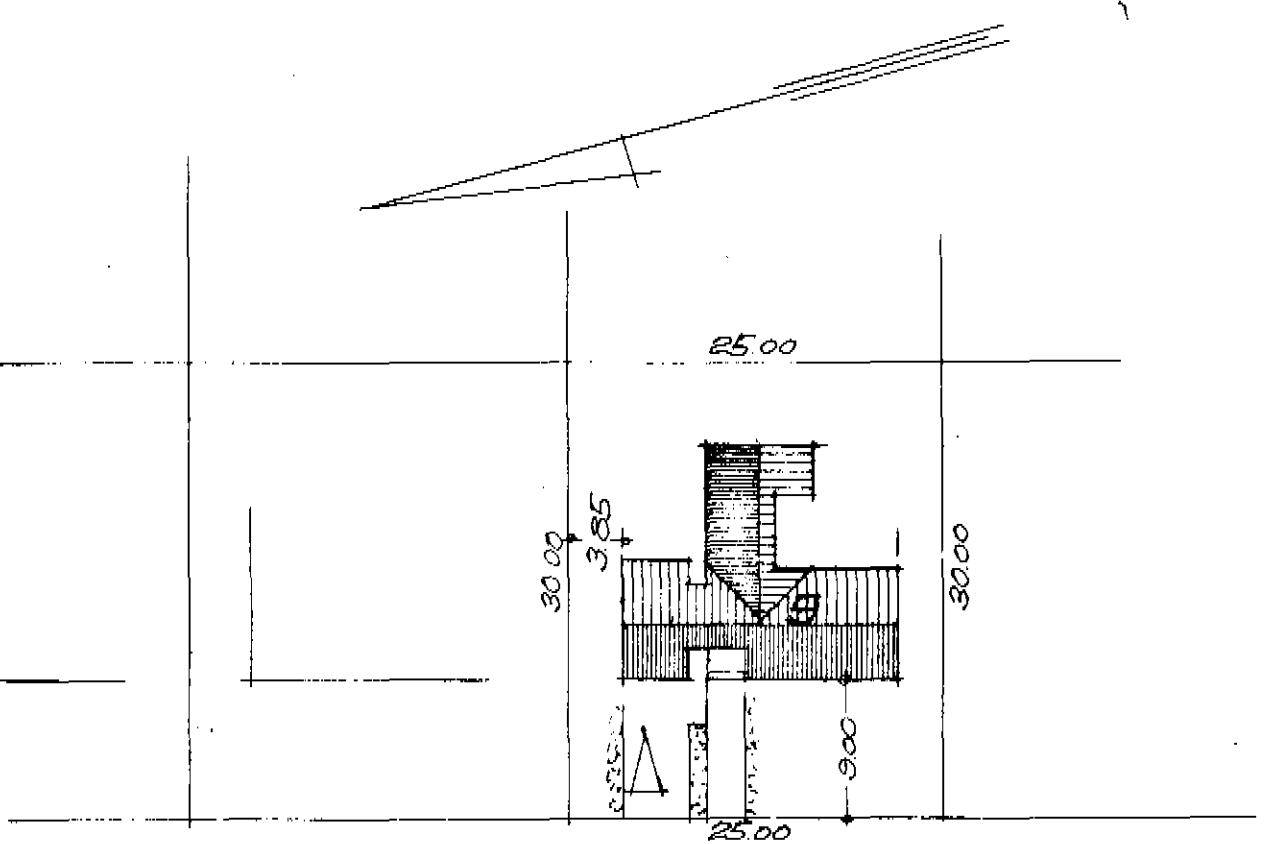
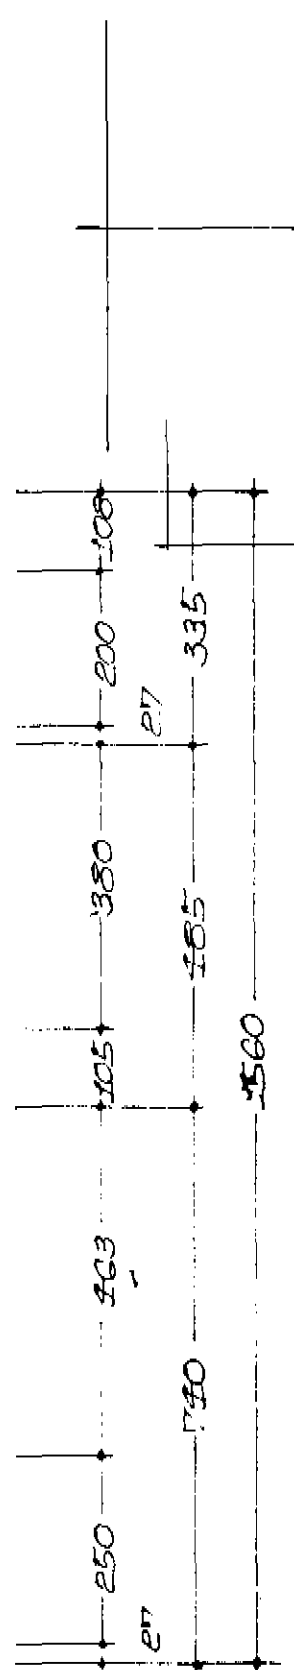


DALBRAUT NR 9 DALVIK M. 1:100

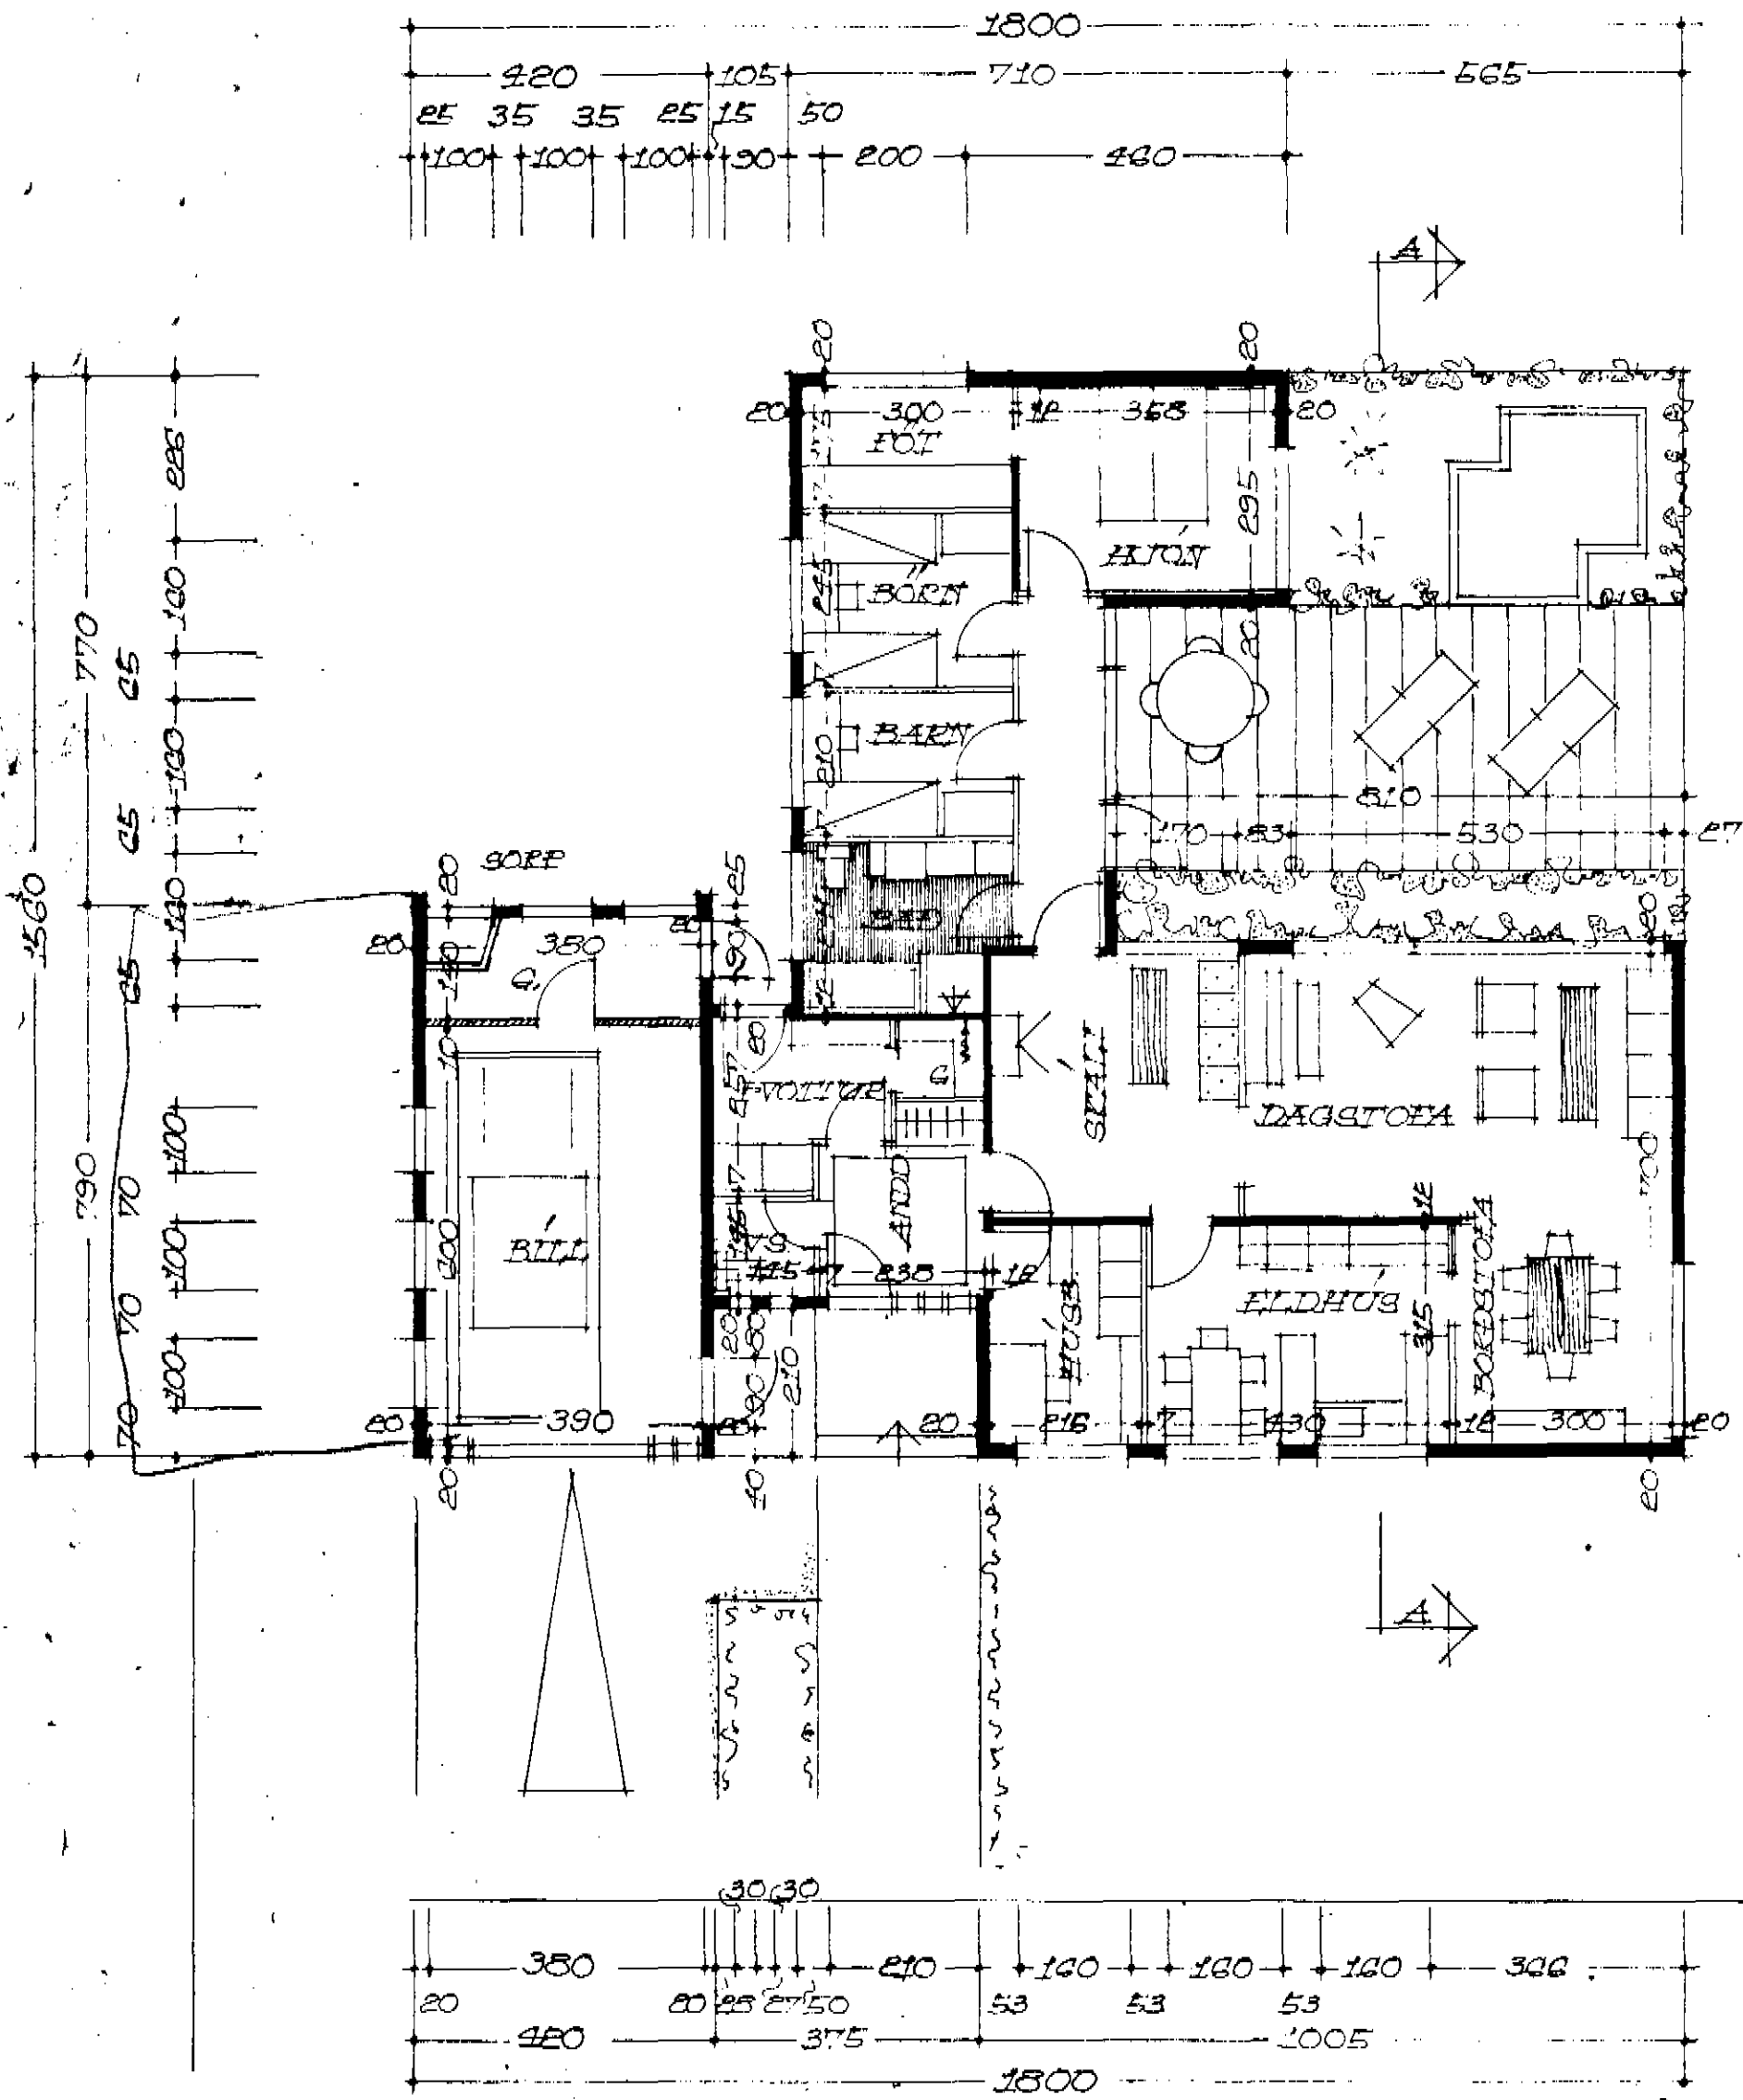

DALBRAUT

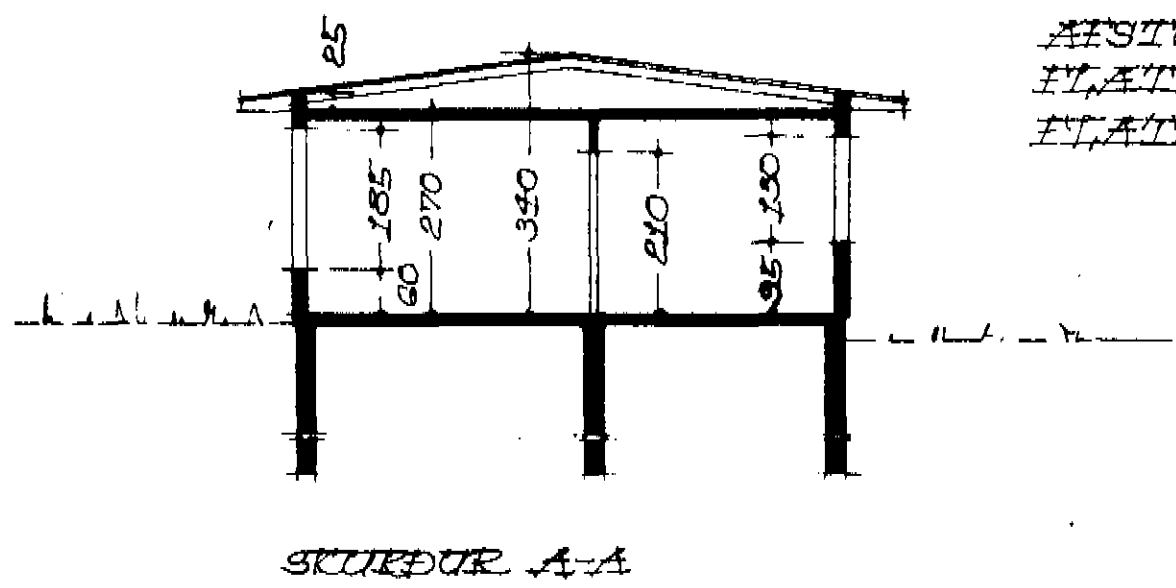

AFSTÖÐUMYND M. 1:500  
 FLATARMÁL HÚSS 139,7 M.<sup>2</sup>  
 FLATARMÁL BLÍSK 33,18 M.<sup>2</sup>

REYKJAVÍK Í MAÍ 1978  
 Þjarnar Sveinsson