
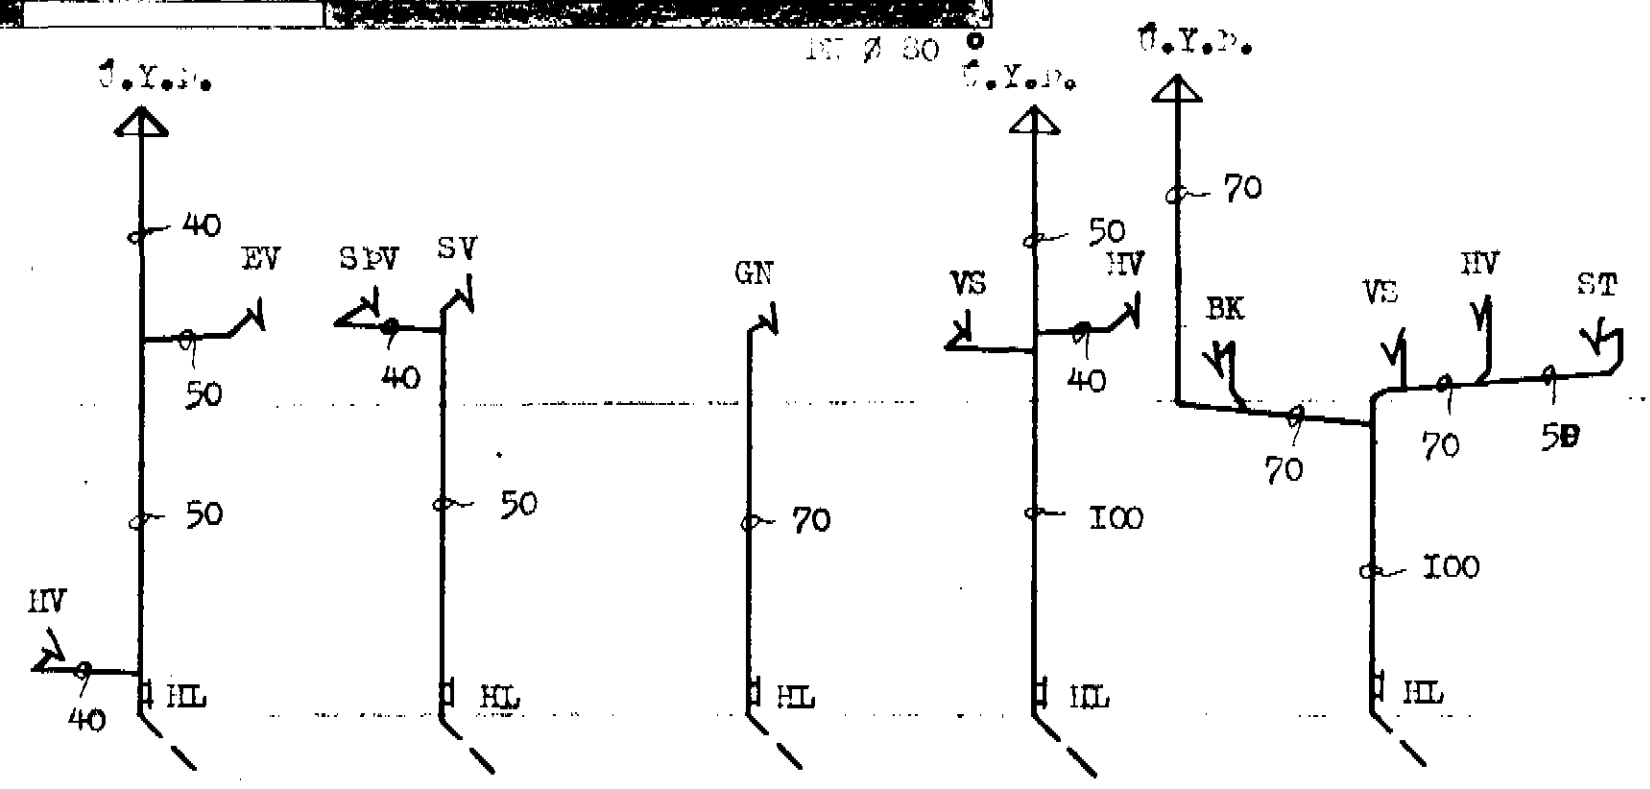
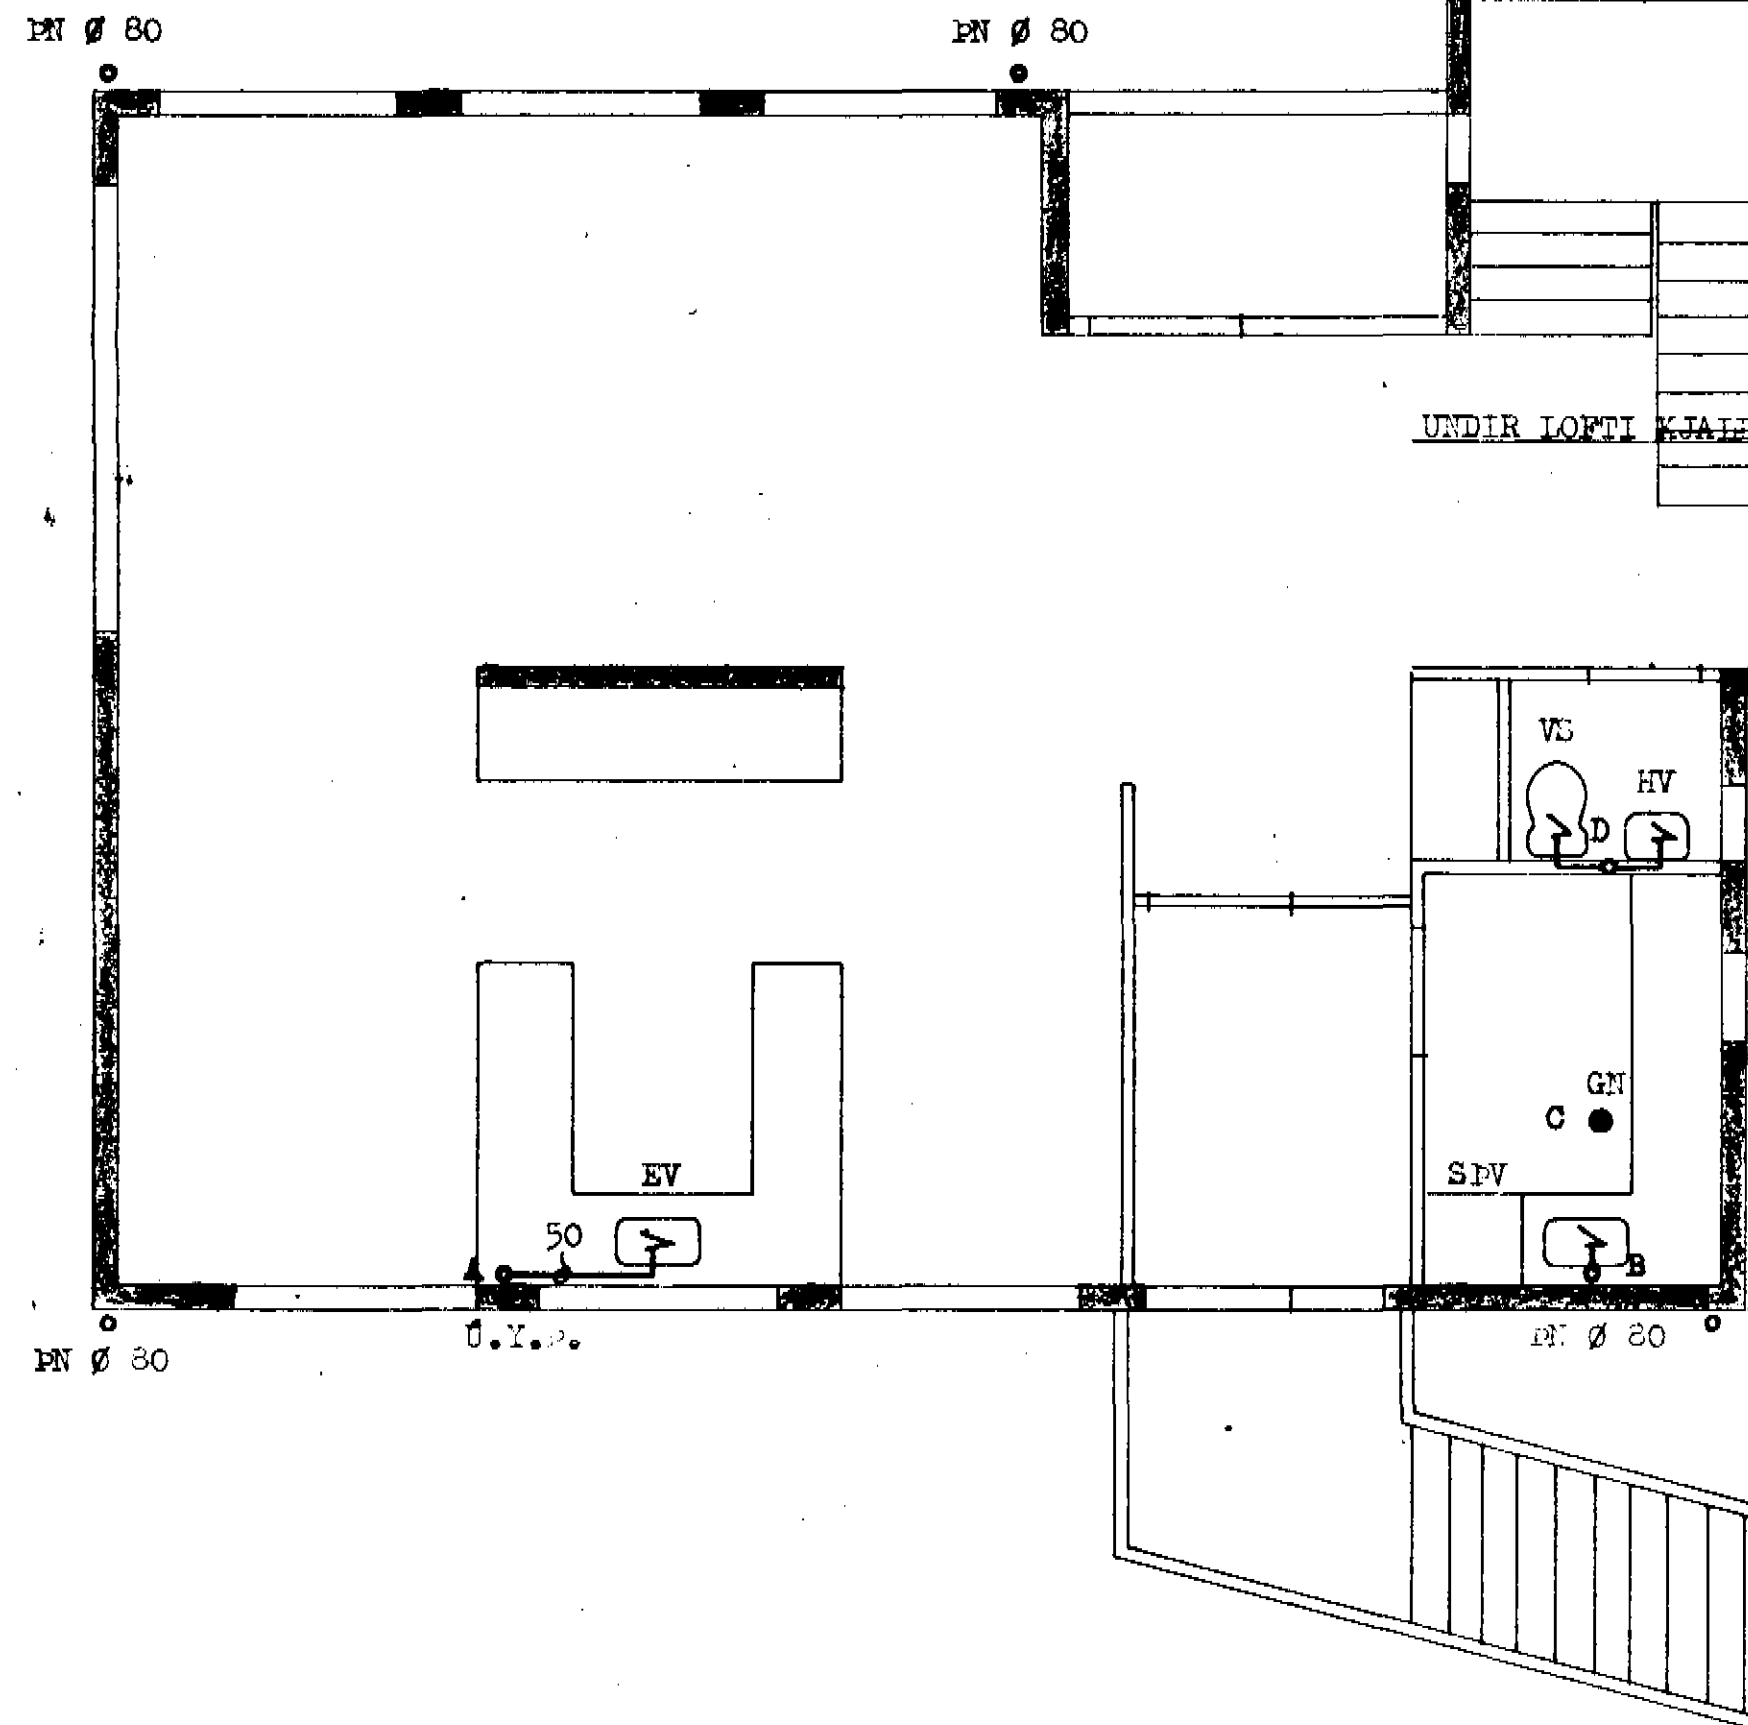


ÆSTUUMYND 1:500

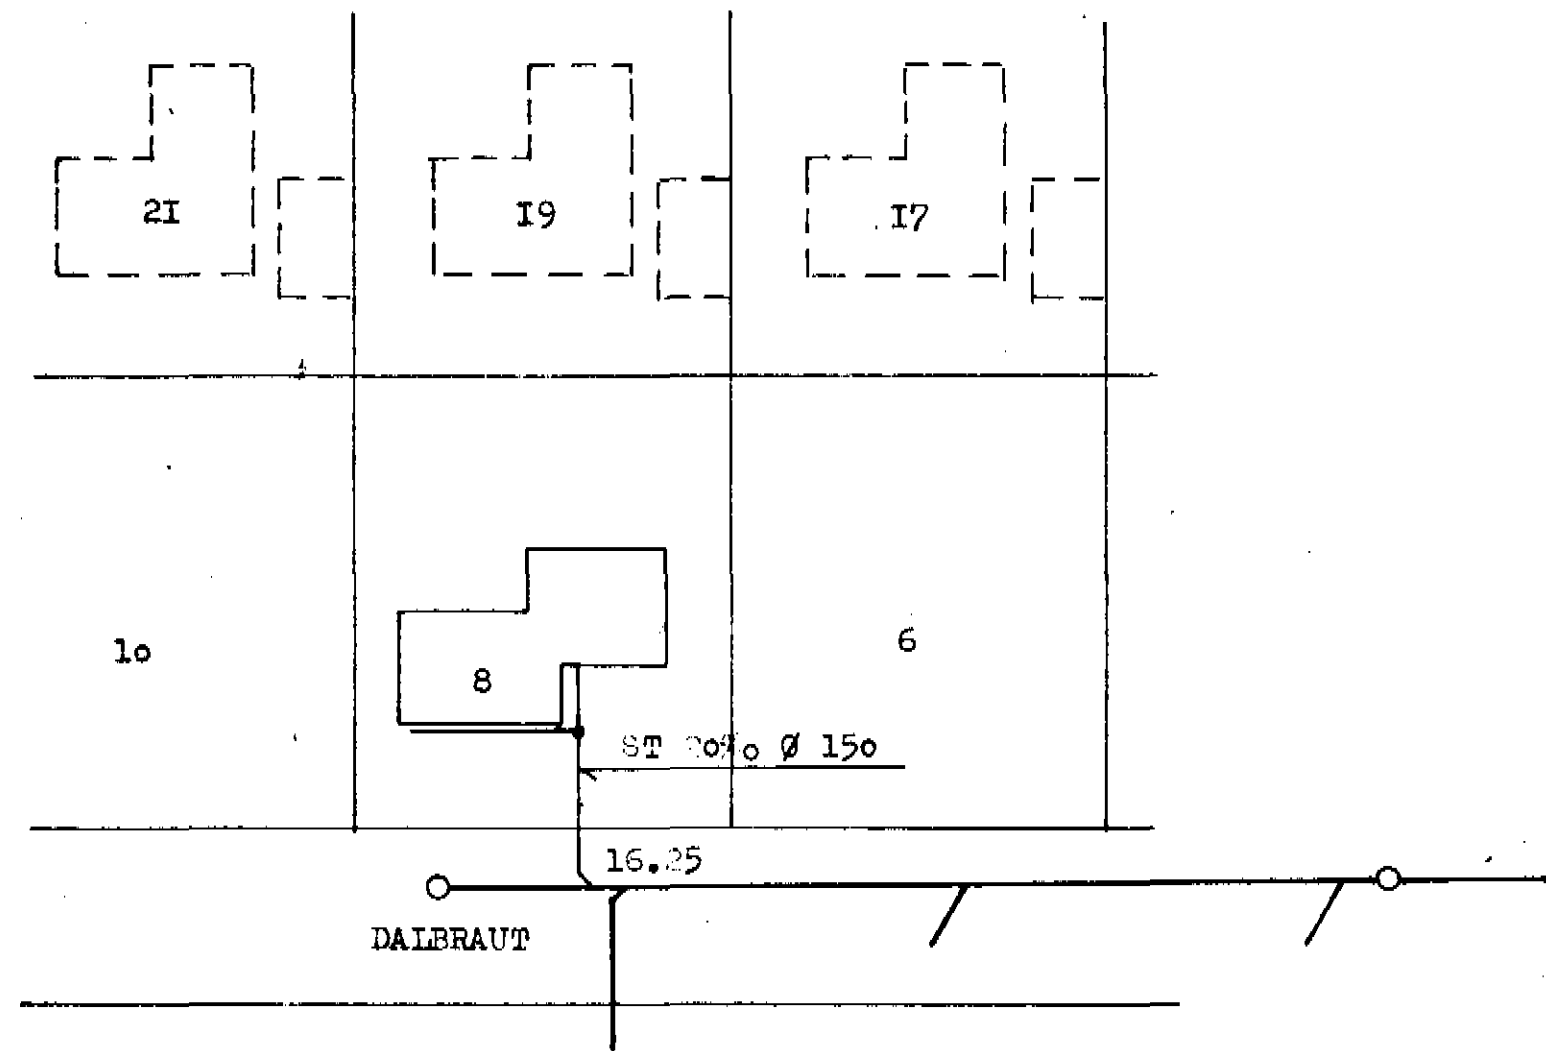

STOFN A I:50 STOFN B I:50 STOFN C I:50 STOFN D I:50 STOFN E I:50

VERKEFNI	MÁL	I:50 I:500	DAGB. APRÍL 1979
	TEIKN.	G.P. / S.N.	BR.
	REIKN.		VERK NR. 221
	BAMM.	<i>gp.</i>	TEIKN NR. 490 SD ED
DALBRAUT 8			
FRÁRETTISLISLÖGN GRUNNMYND I. HEIÐAR ÆSTUUMYND STOFNAR,		GUÐNI ÞÓRDARSON SKÚLATÚNI 6, 3 hæð. SÍMI 14185	