






Austurhlid 1:100

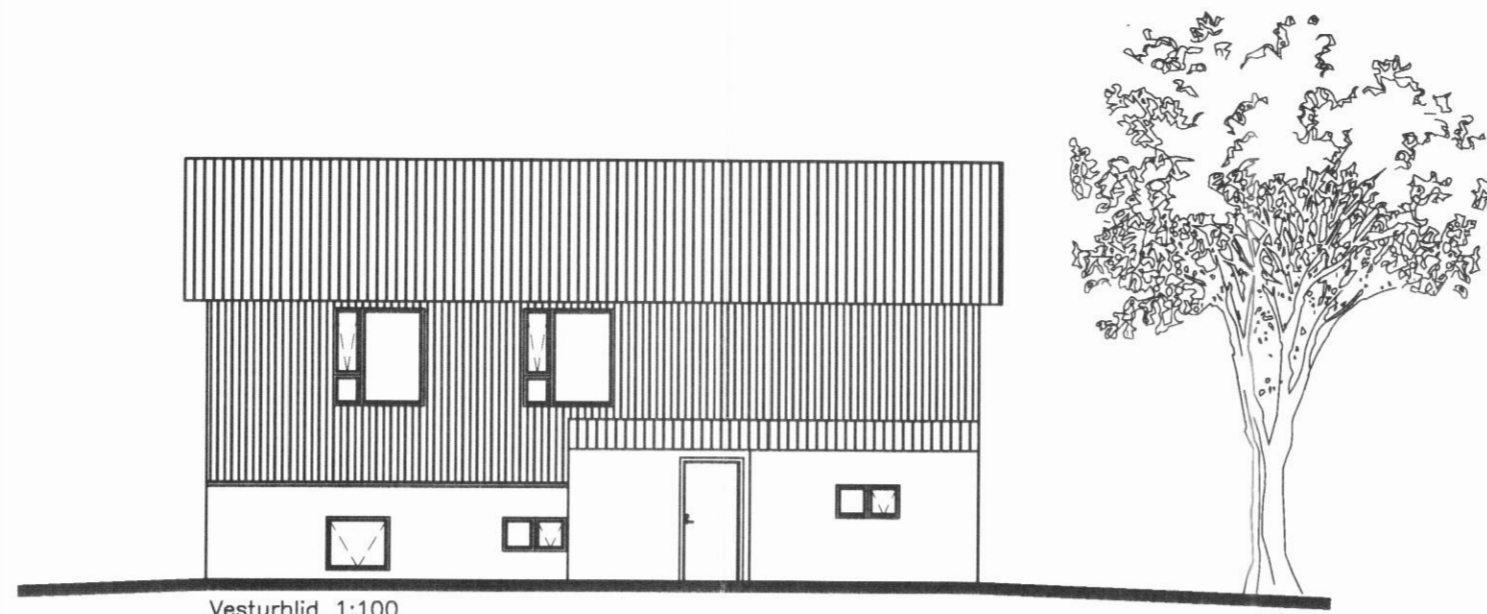


Vesturhlid 1:100

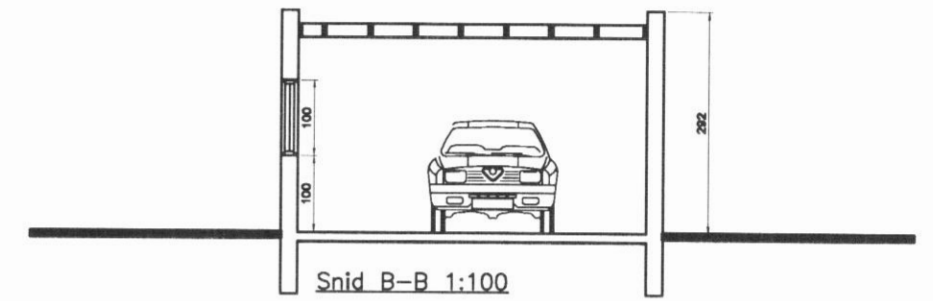


Snid B-B 1:100

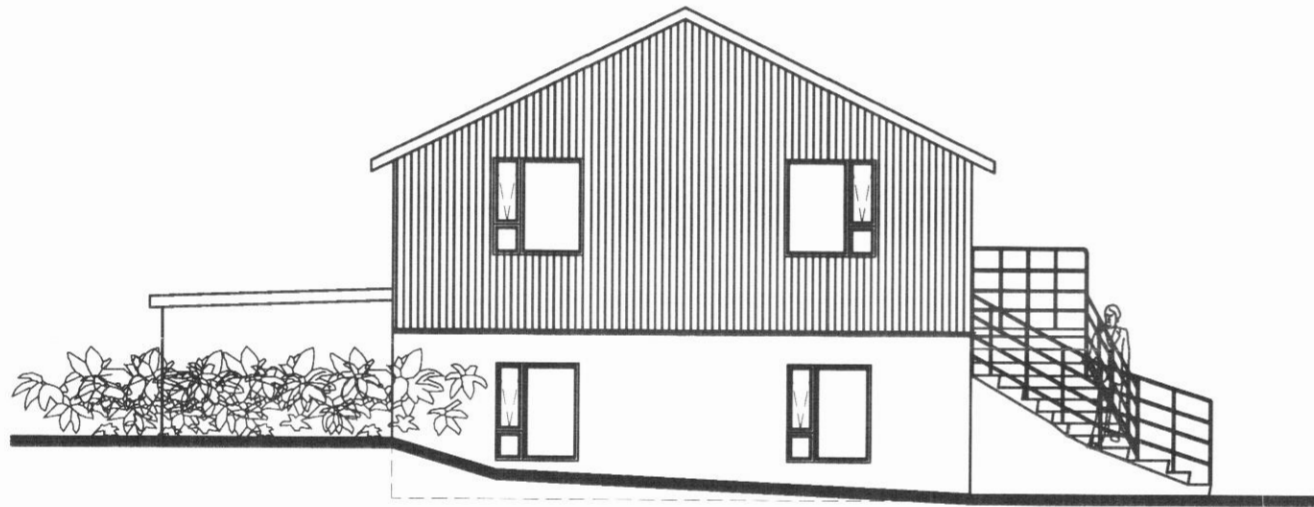


Sudurhlid 1:100

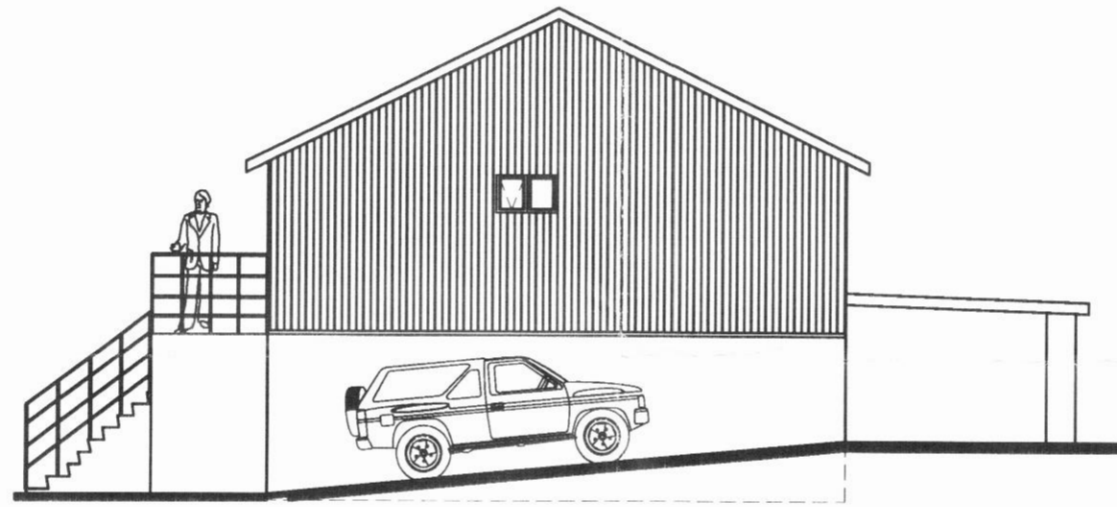


Nordurhlid 1:100

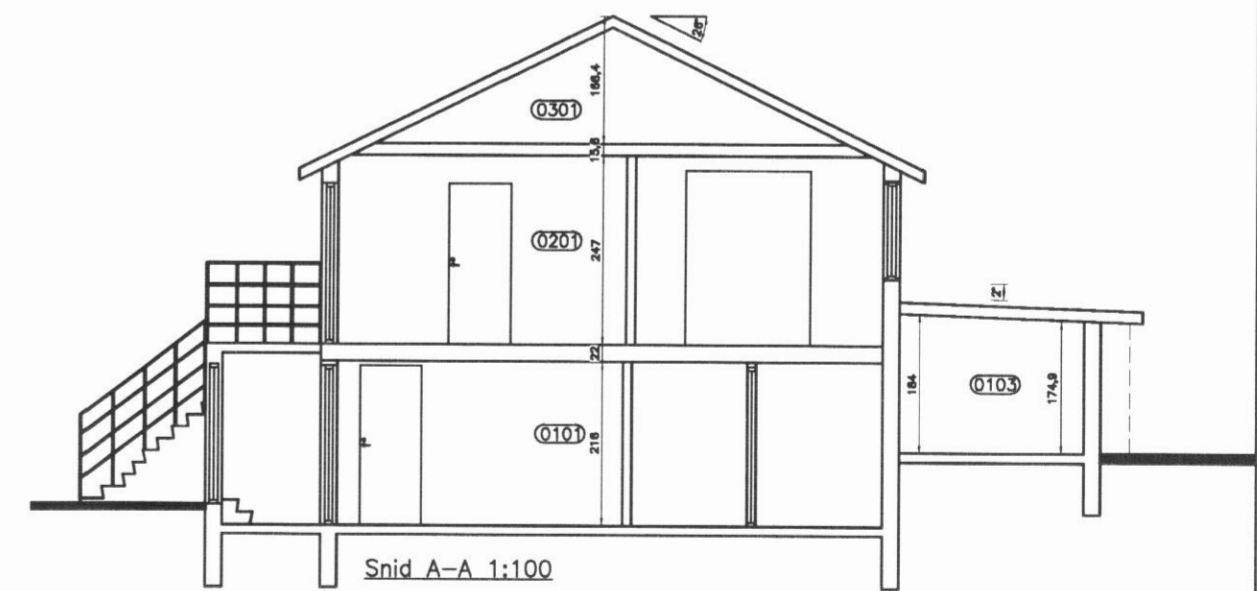


Snid A-A 1:100

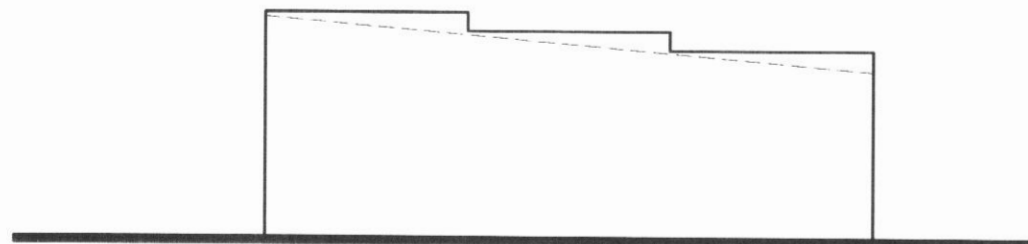


Nordurhlid 1:100

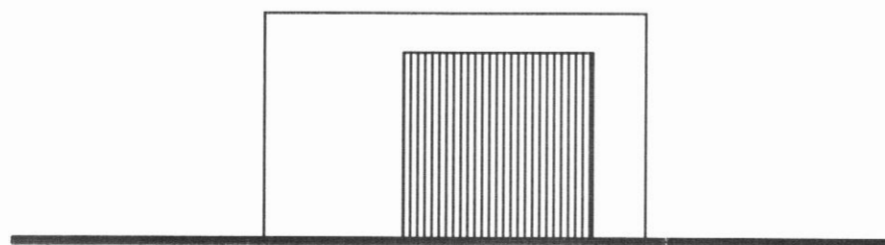

Austurhlid 1:100

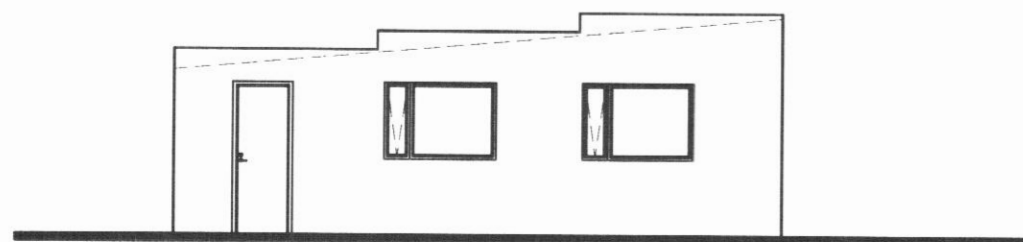

Sudurhlid 1:100

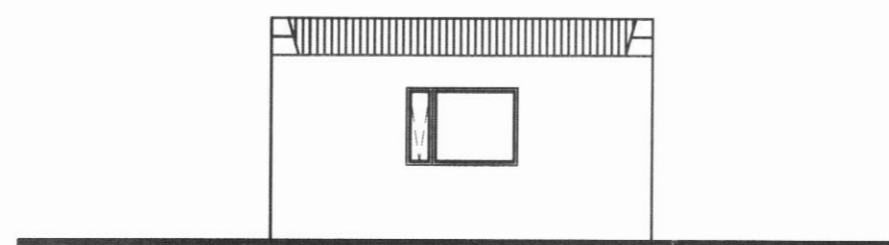

Vesturhlid 1:100

Börkur Þór Ottósson 060872-4229

Börkur Þór Ottósson Byggingafræðingur kt. 060872-4229 Þórunnarstræti 115 Sími: 4612106 e-mail: ottosson@gmail.com GSM: 8648373	Raunteikningar	10-028
	Karlsbraut 13, Dalvíkurbyggð Útlit og snið Landnúmer 151579	99-130
mkv. 1:100 teiknað. BþO	dags. 17-10-2010	