

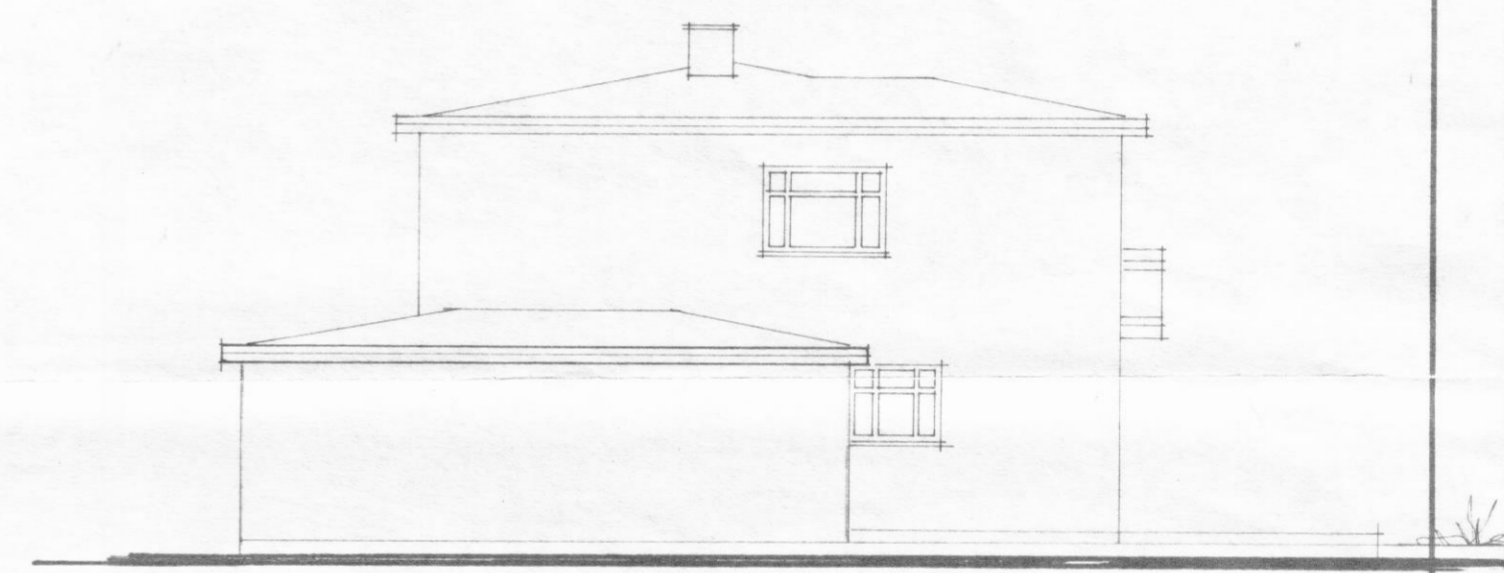
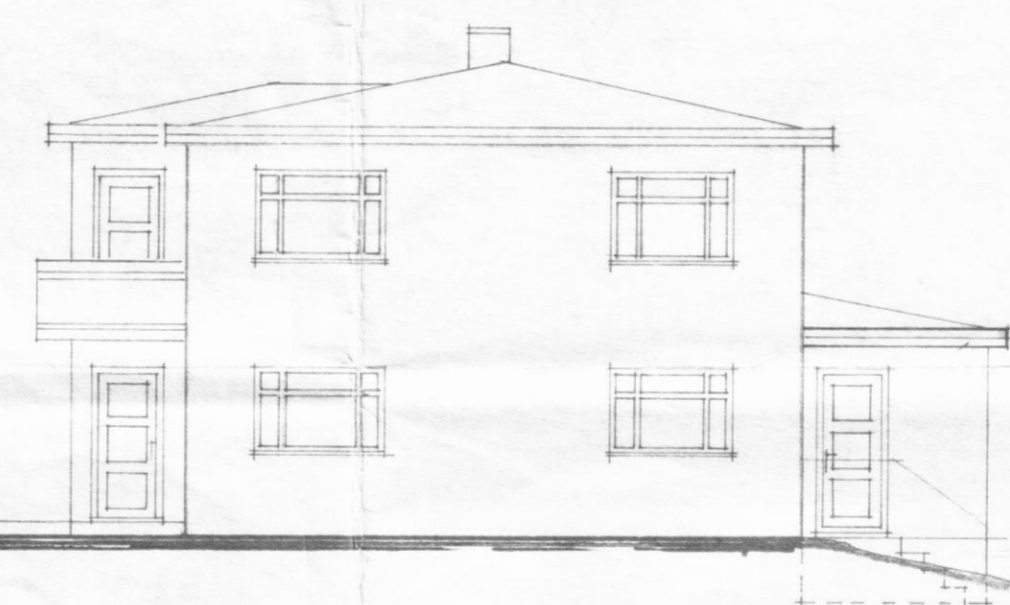
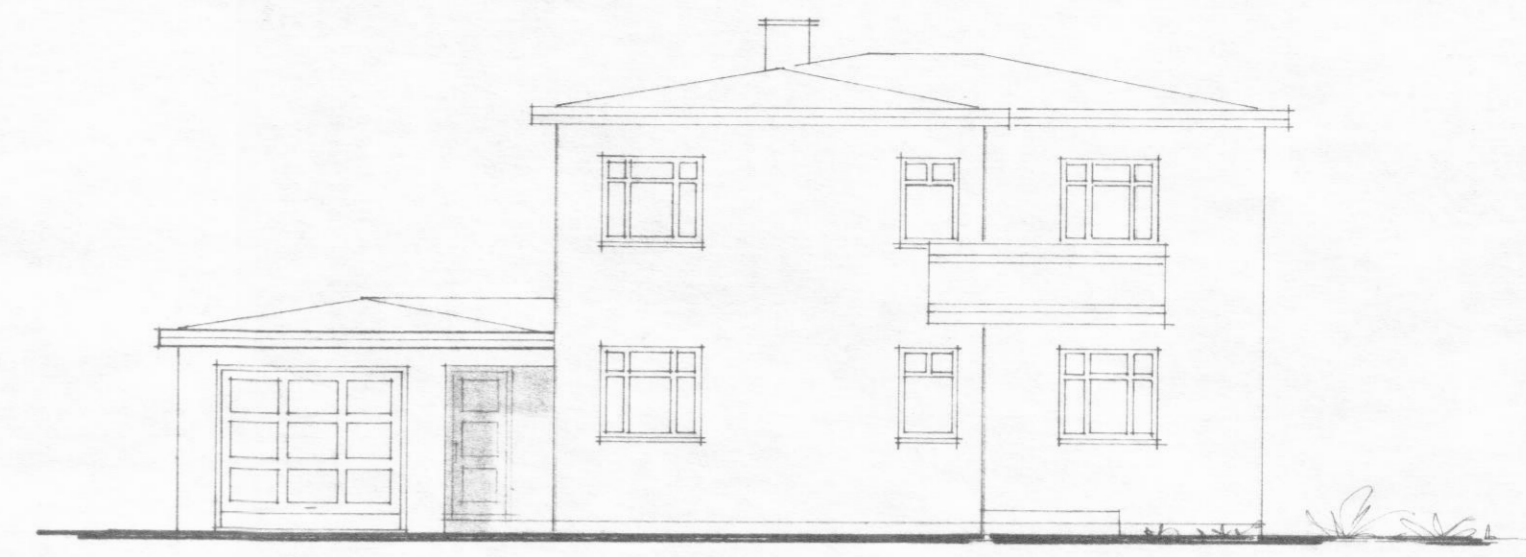
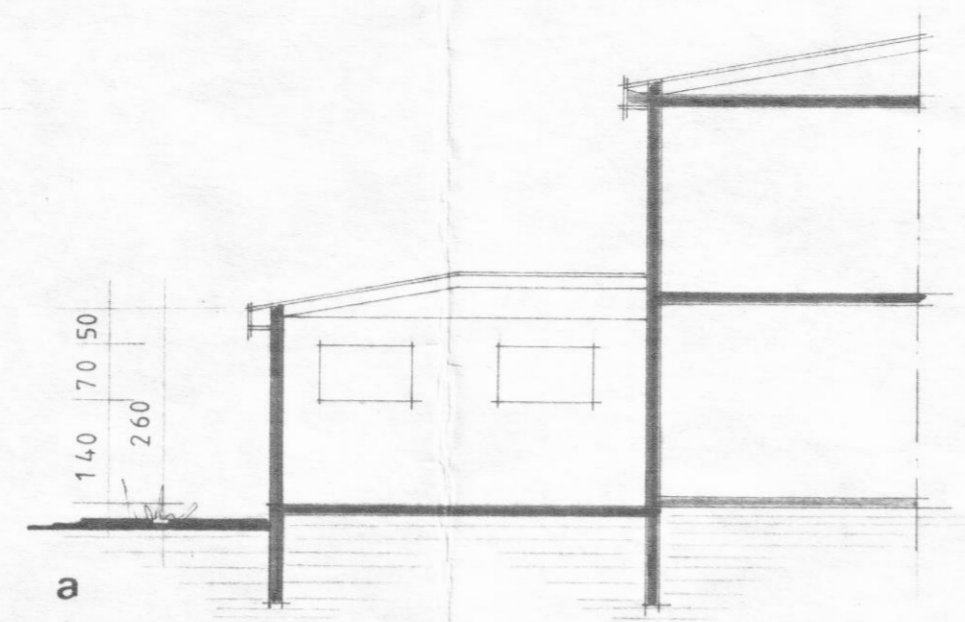
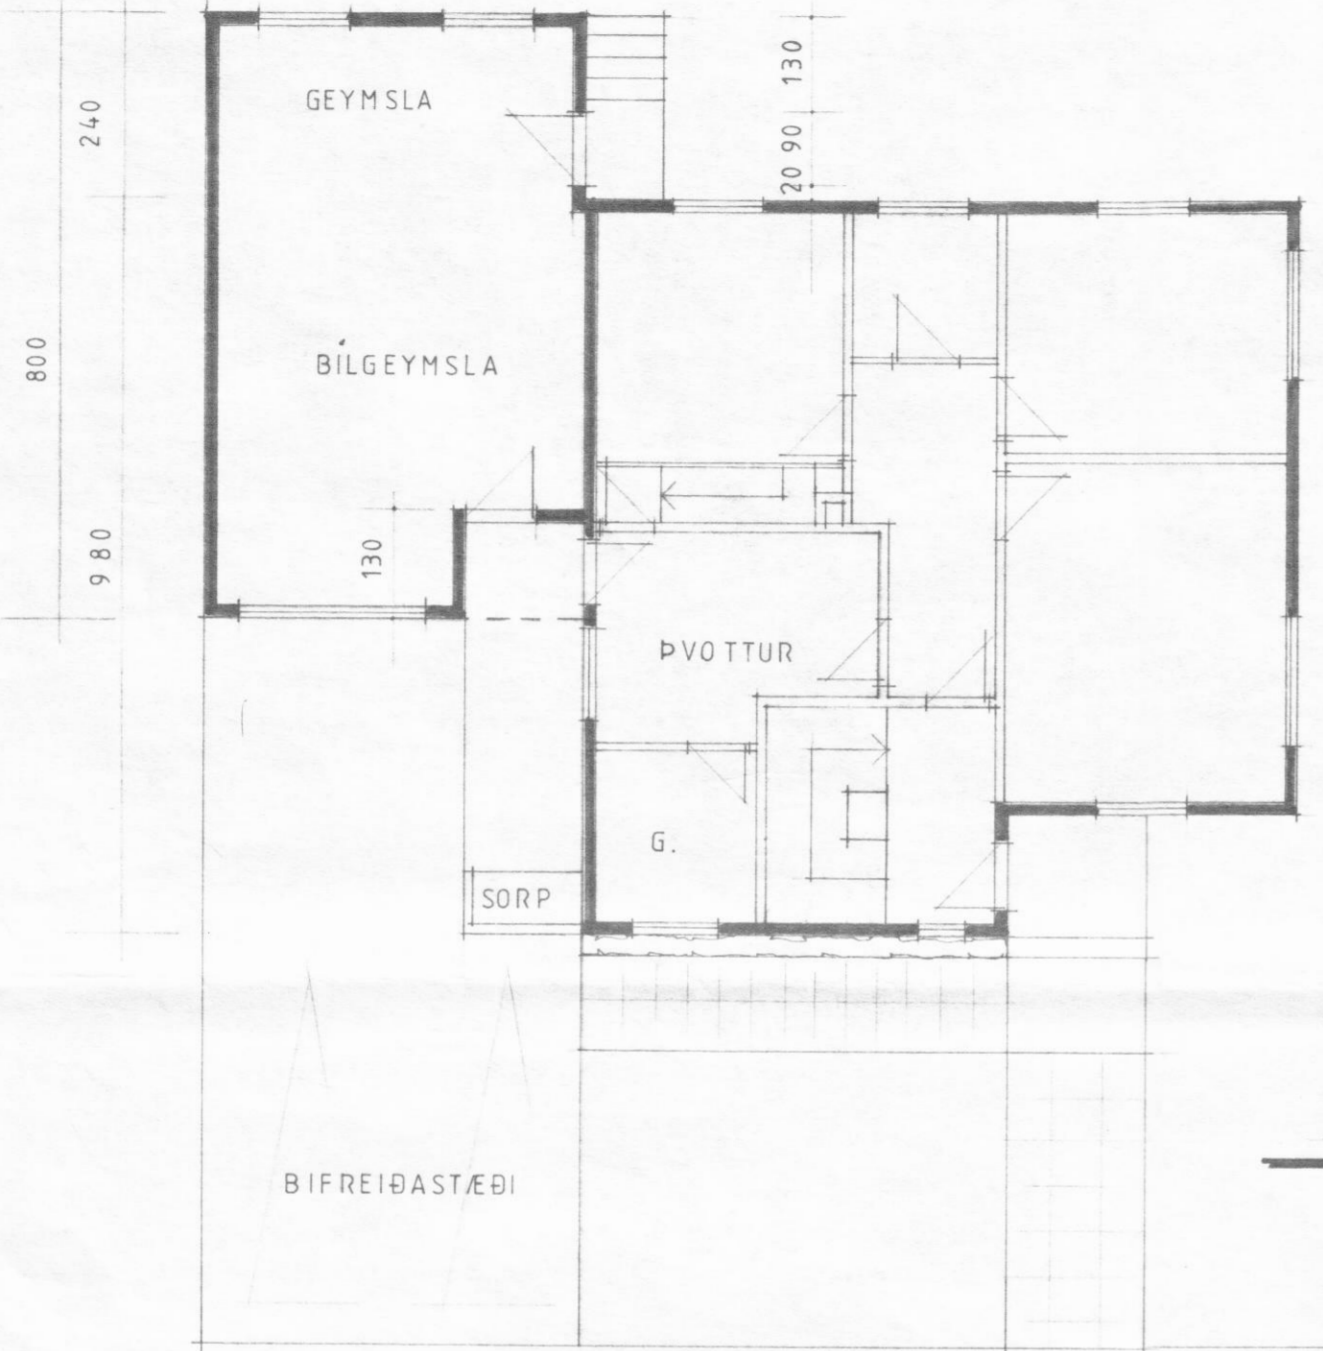


503 950
 200
 70 120 123 120 70

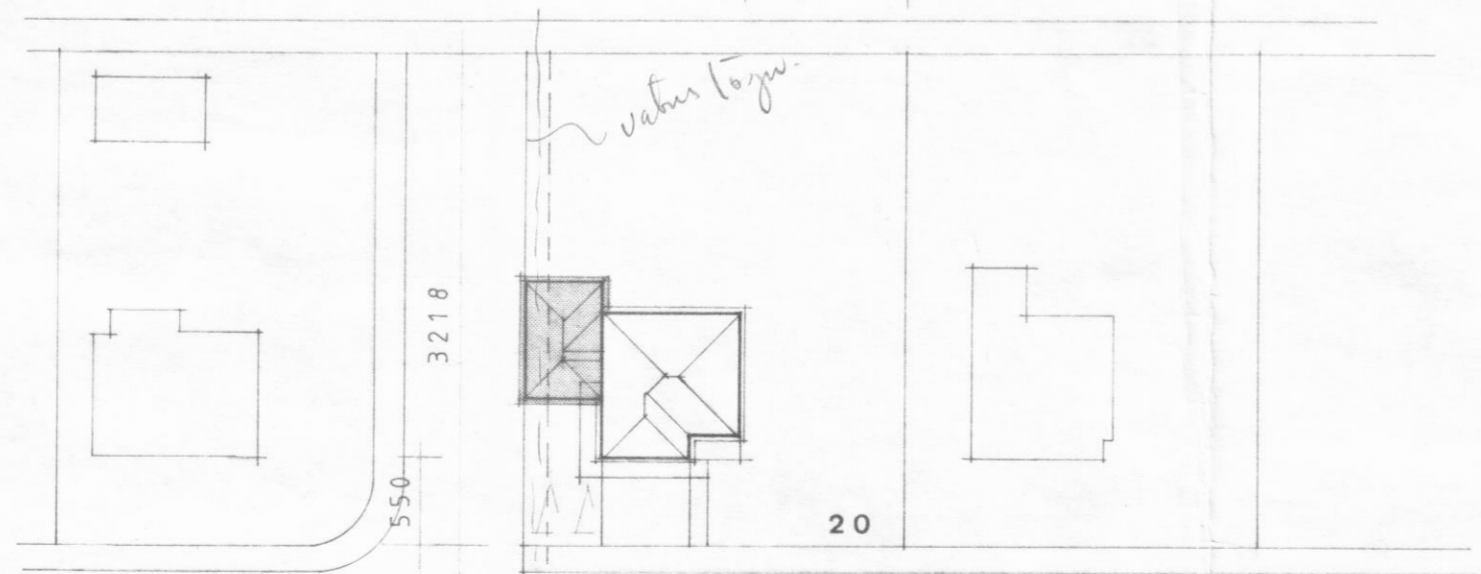


GRUNNMYND 1:100

200 2333 1075

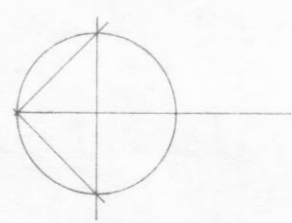


KARLSBRAUT

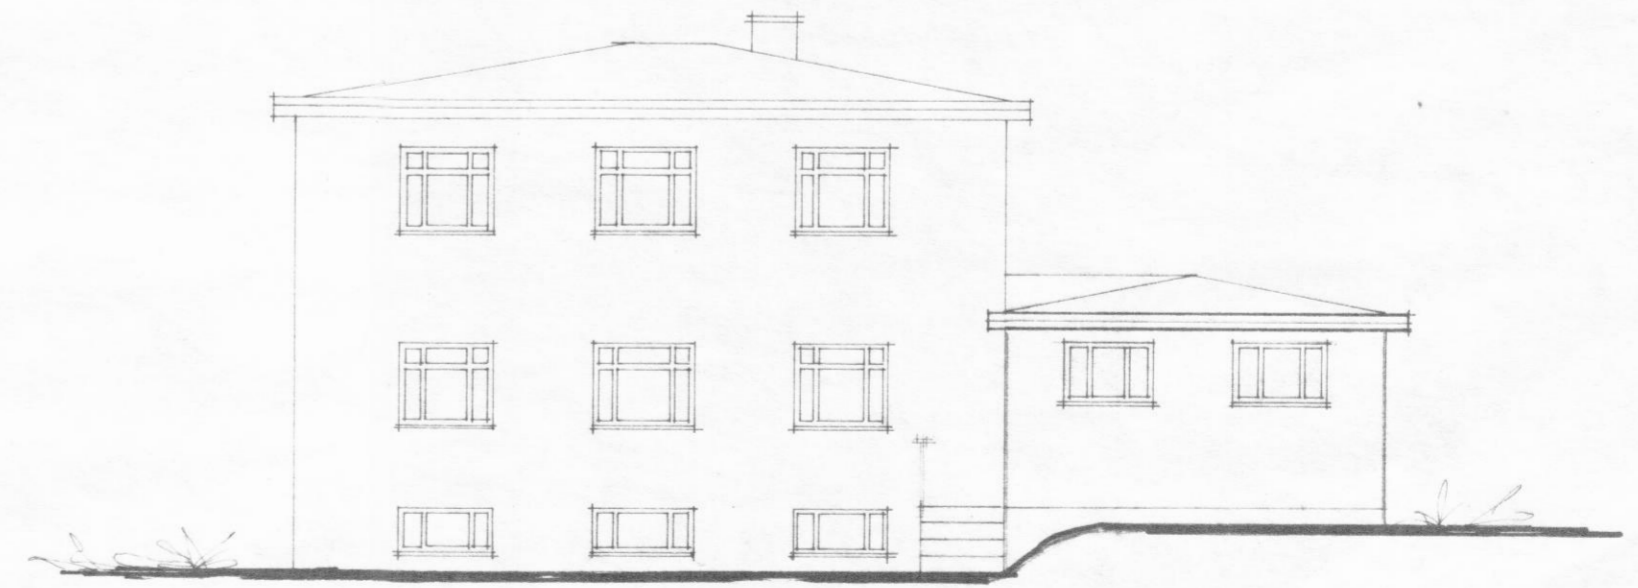

AFSTÖÐUMYND 1:500

VERK

BILGEYMSLA
Karlsbraut 20, DALVÍK

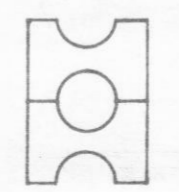

HEITI GRUNNMYND BILGEYMSLA; ÚTLITSM.
 SNEIÐING TEIKN. 20/83
 MKV 1:100 1:500 DAGS MARS '83 REIKN
Haukur Haraldsson YFIR

TEIKN. NR **1**
 VERK

TEIKNISTOFA HAUKS HARALDSSONAR S.F.
 KAUPANGI - AKUREYRI - SÍMI 96 - 23202