



Samþ. 17/5 '80

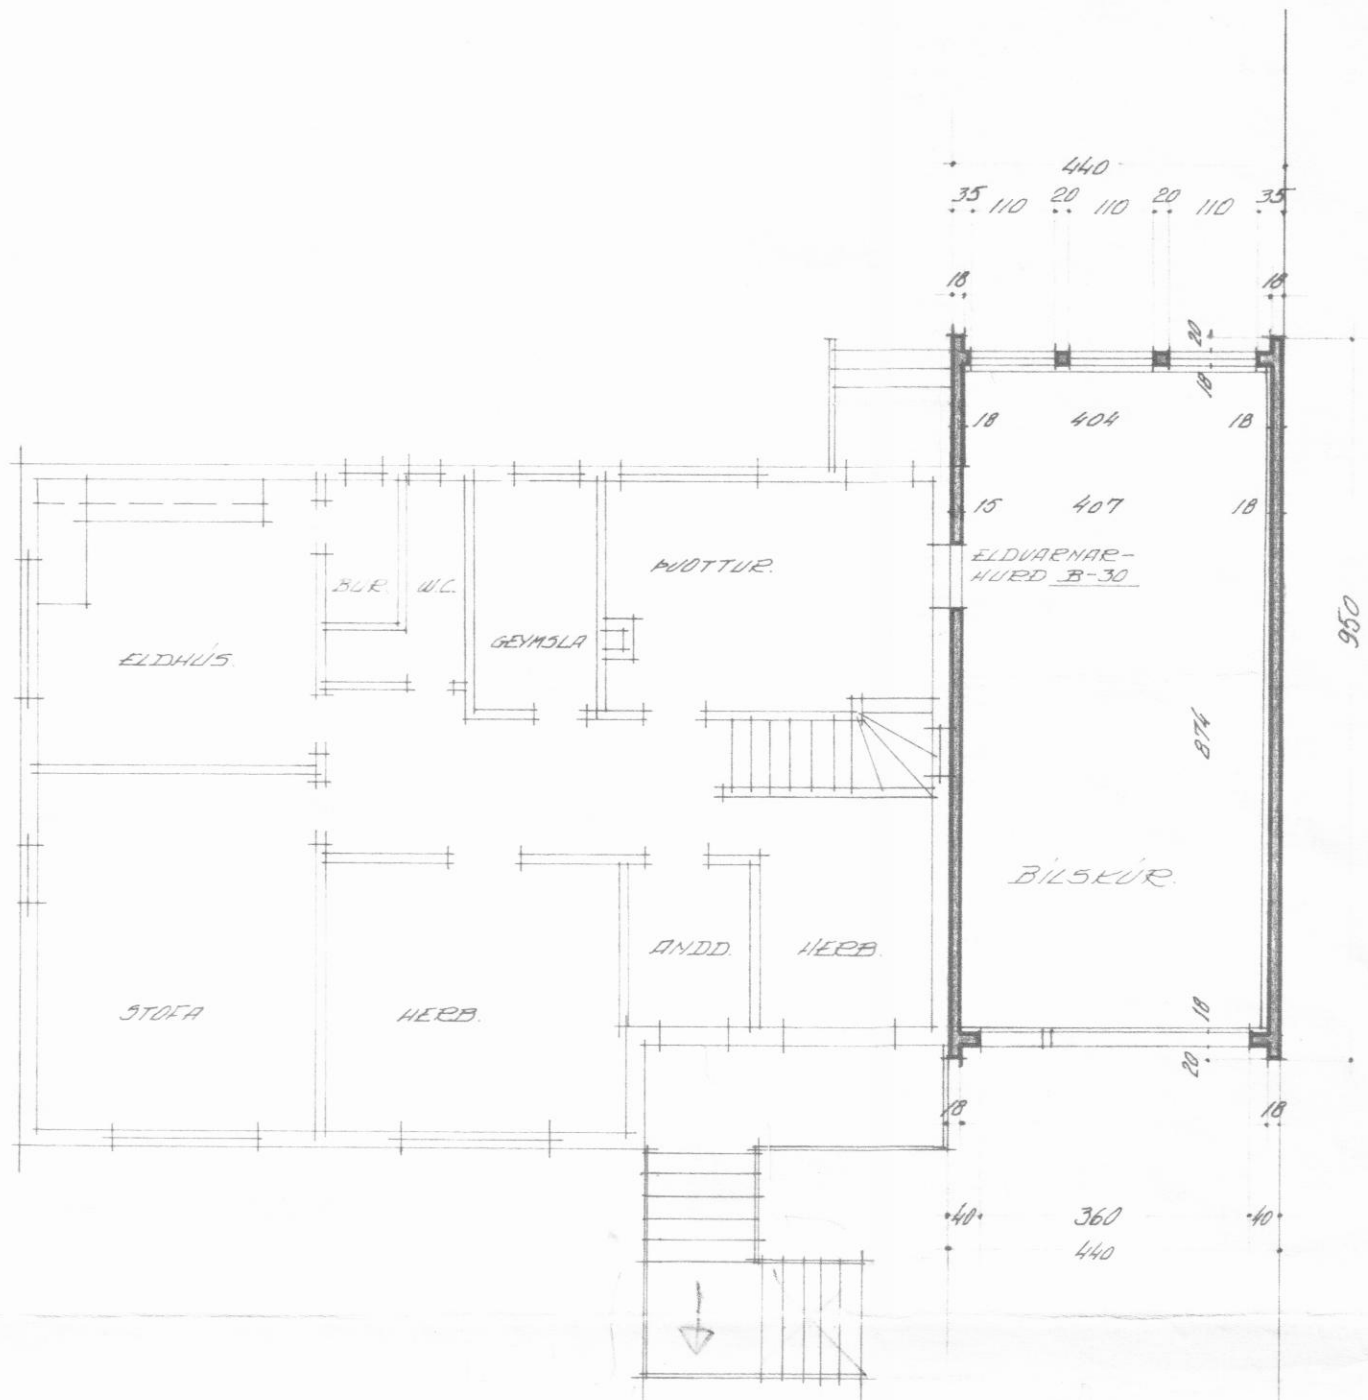



GEUNNMYND MKU 1:100



SÚÐUR.

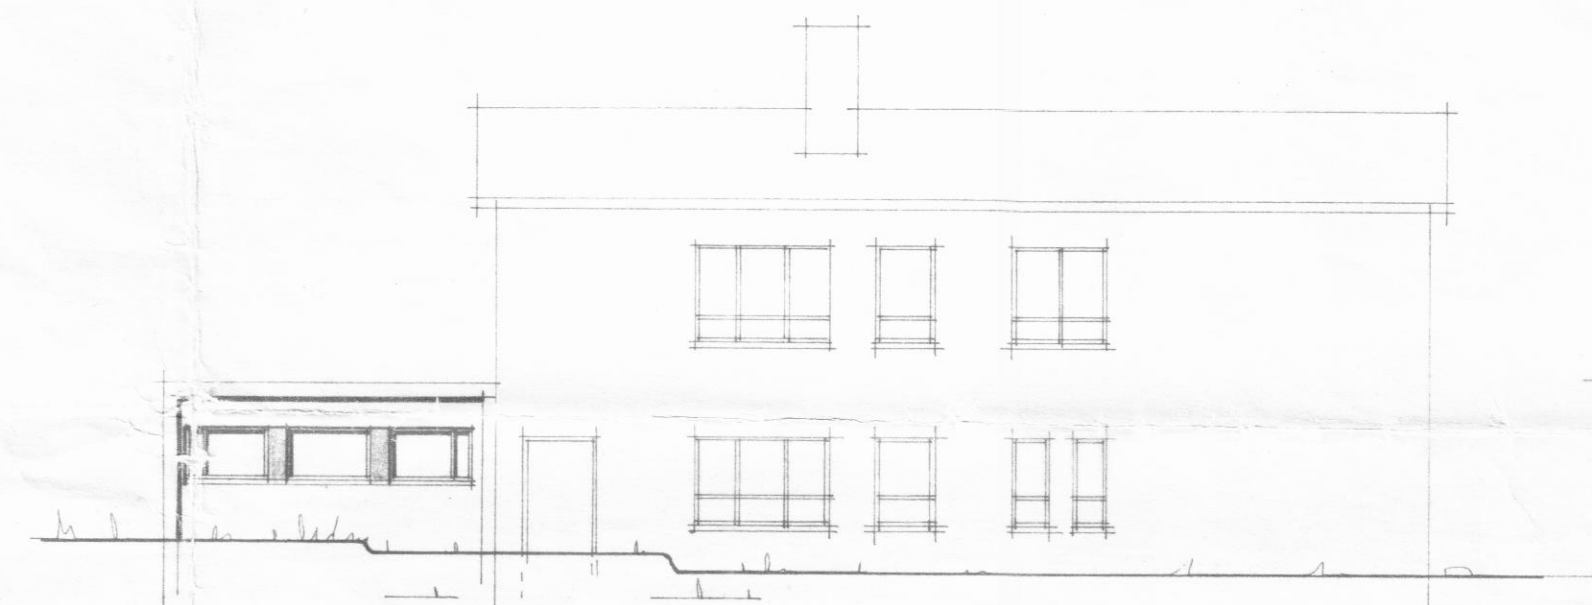


NORÐUR.

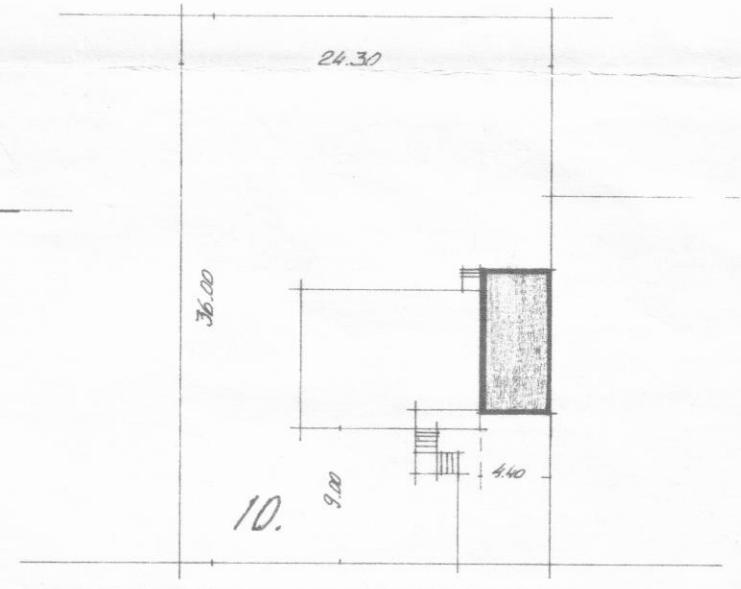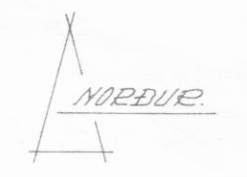


KARLSEVAÐATORG


AFSTAÐA MKU 1:500

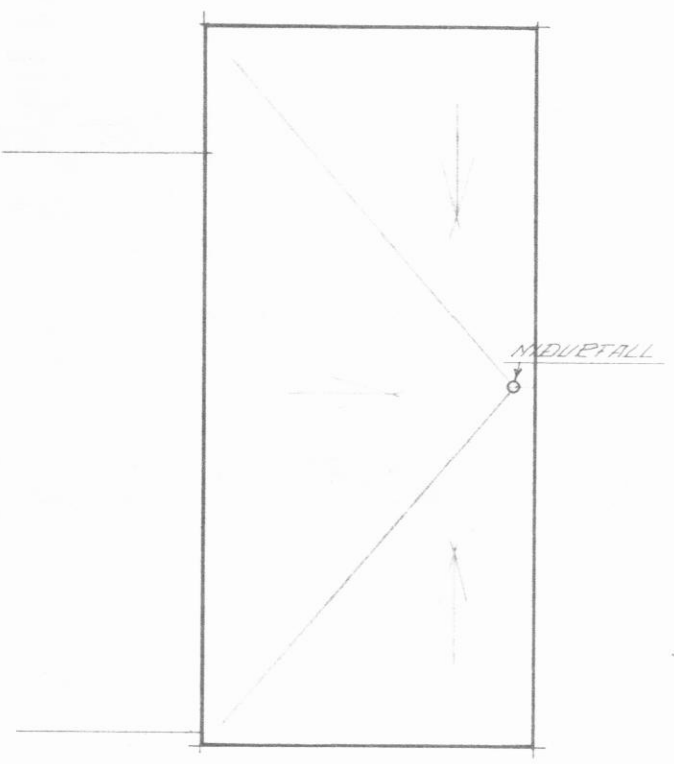

ÞAKHALLI.

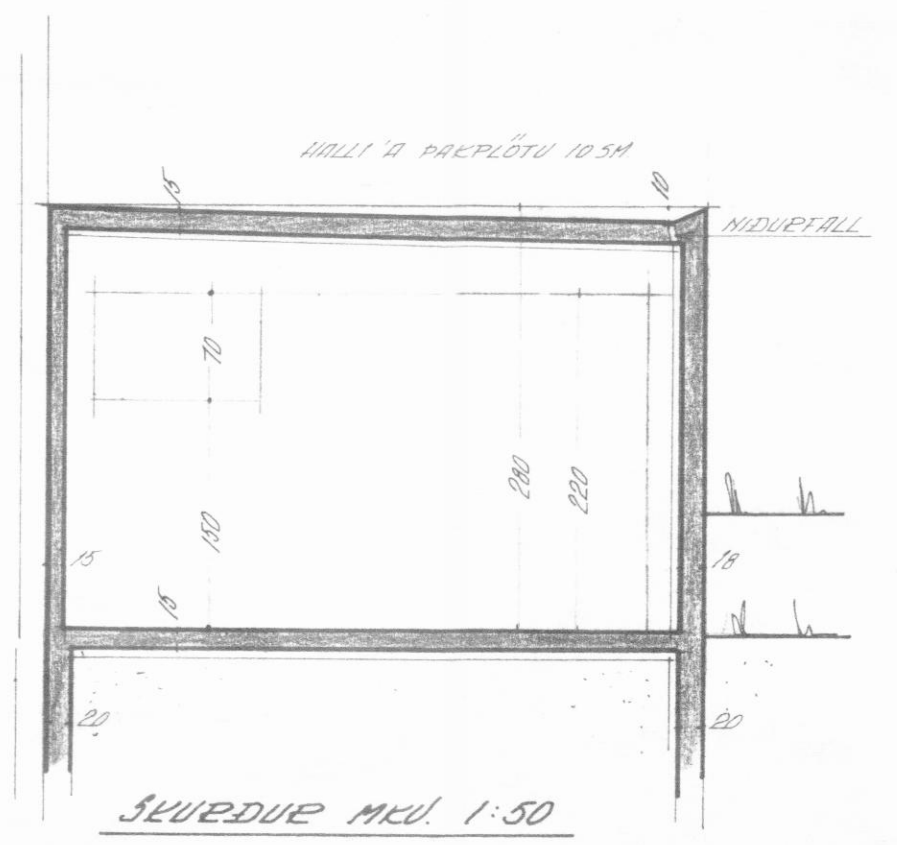

ÞAKHALLI MKU 1:50

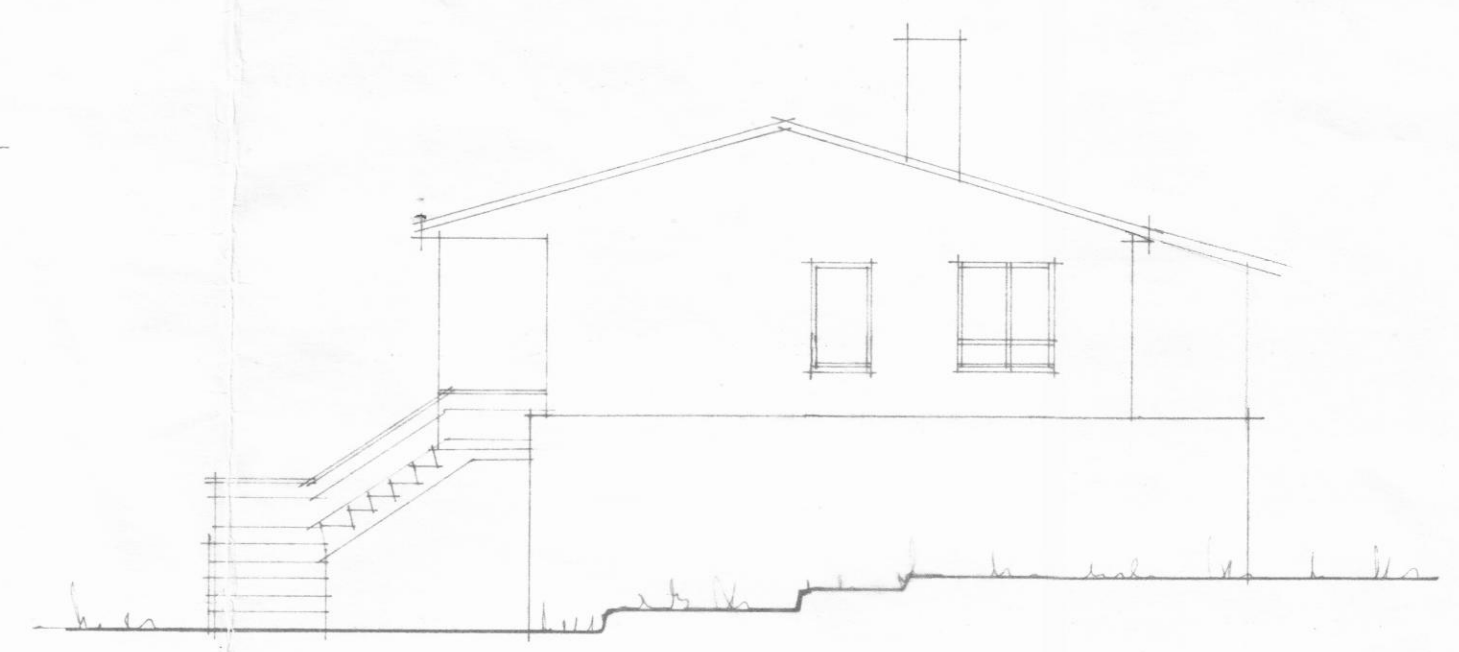

AUSTUR.

Supri Suðarsson

KARLSEVAÐATORG 10.		MÆLIKVARDI: 1:50 1:100 1:500
BÍLSKÚR.		NR.: 80008-2.
GEUNNM. - ÚTLIT - AFST. - SEURÐUR.		BREYTING:
TEIKNISTOFAN S.F.		AKUREYRI: APRÍL 1980.
EYRARLANDSVEGI 20 · 602 AKUREYRI · SIMI 24140		<i>Pjetur Múscasson</i> E.T.T.