



30/5 '85

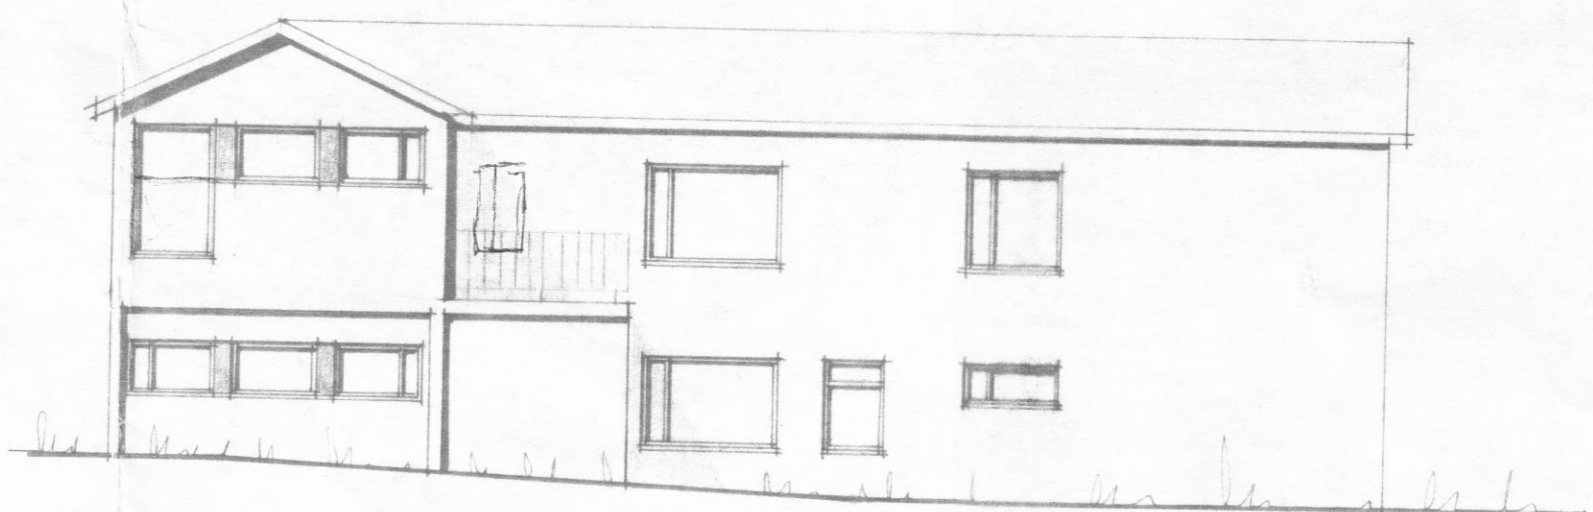


SUDUR




NORÐUR

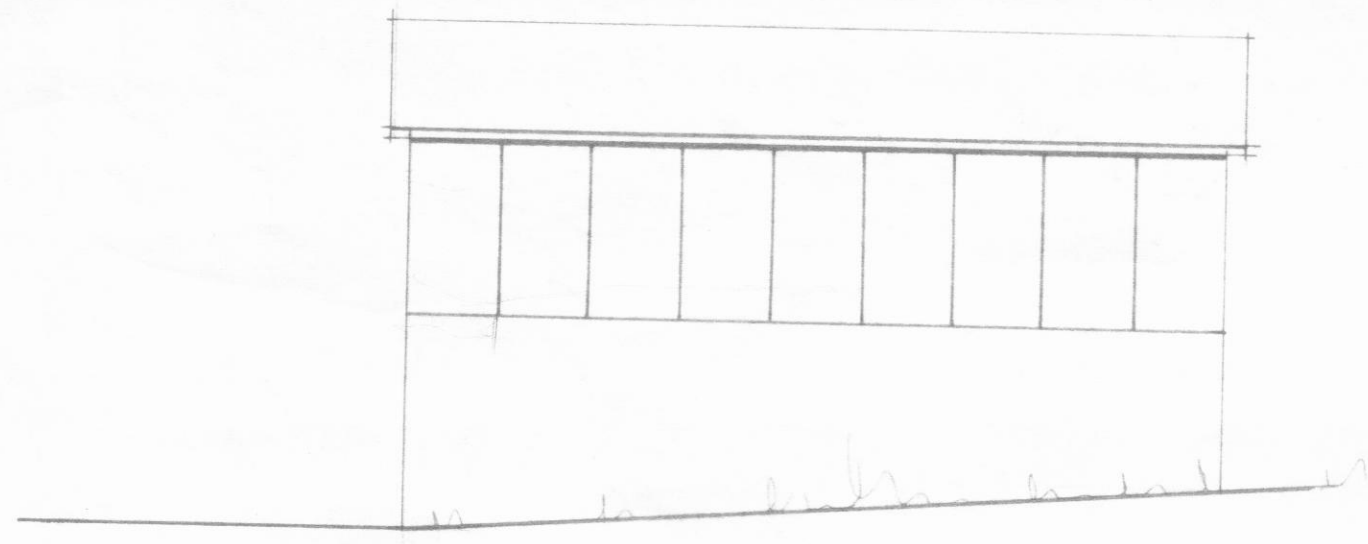

AUSTUR

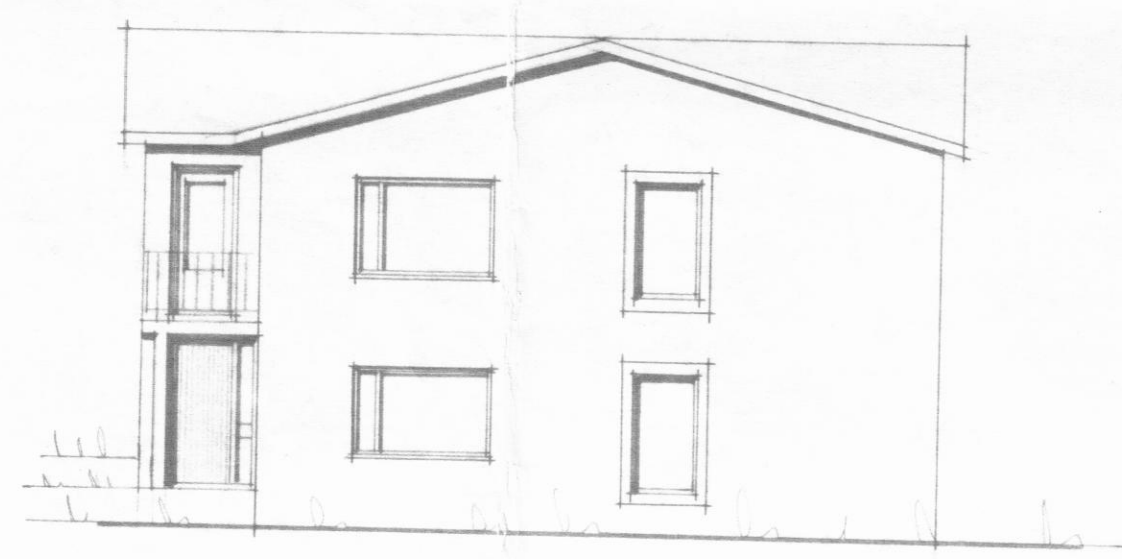

VESTUR

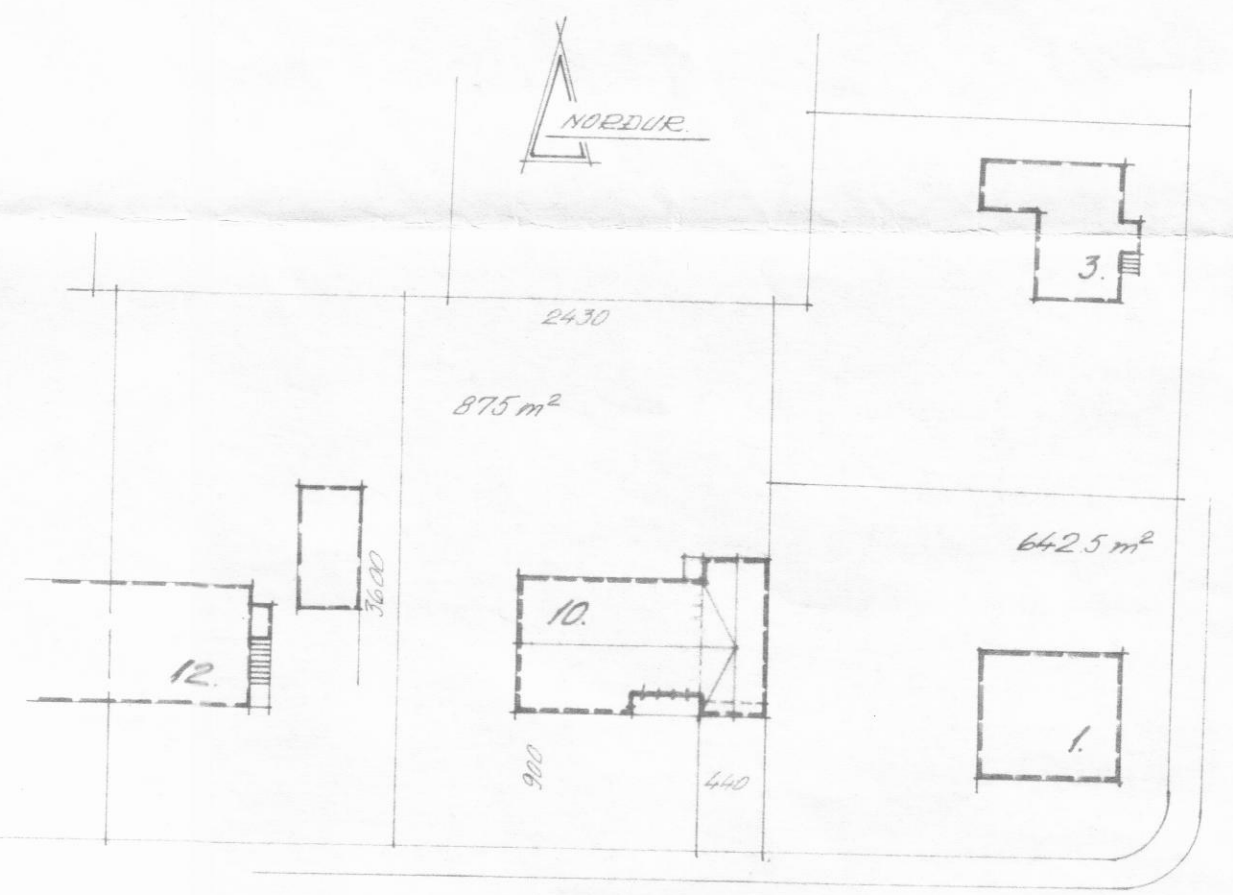

KARLSRAUDATORG

AFSTADA MKJ. 1:500

KARLSRAUDATORG 10. DALVIK.		MÆLIKVARDI: 1:100 1:500
VIÐBYGGING OFAN Á BILSKÚR.		NR.: SKR.01-85.
GLUGGABREYTING.		BREYTING:
TEIKNISTOFAN S.F.		AKUREYRI: APRÍL 1985.
EYRARLANDSVEGI 20 · 602 AKUREYRI · SIMI 24140		<i>[Signature]</i>