




ÚTLIT VESTUR MKV. 1:100

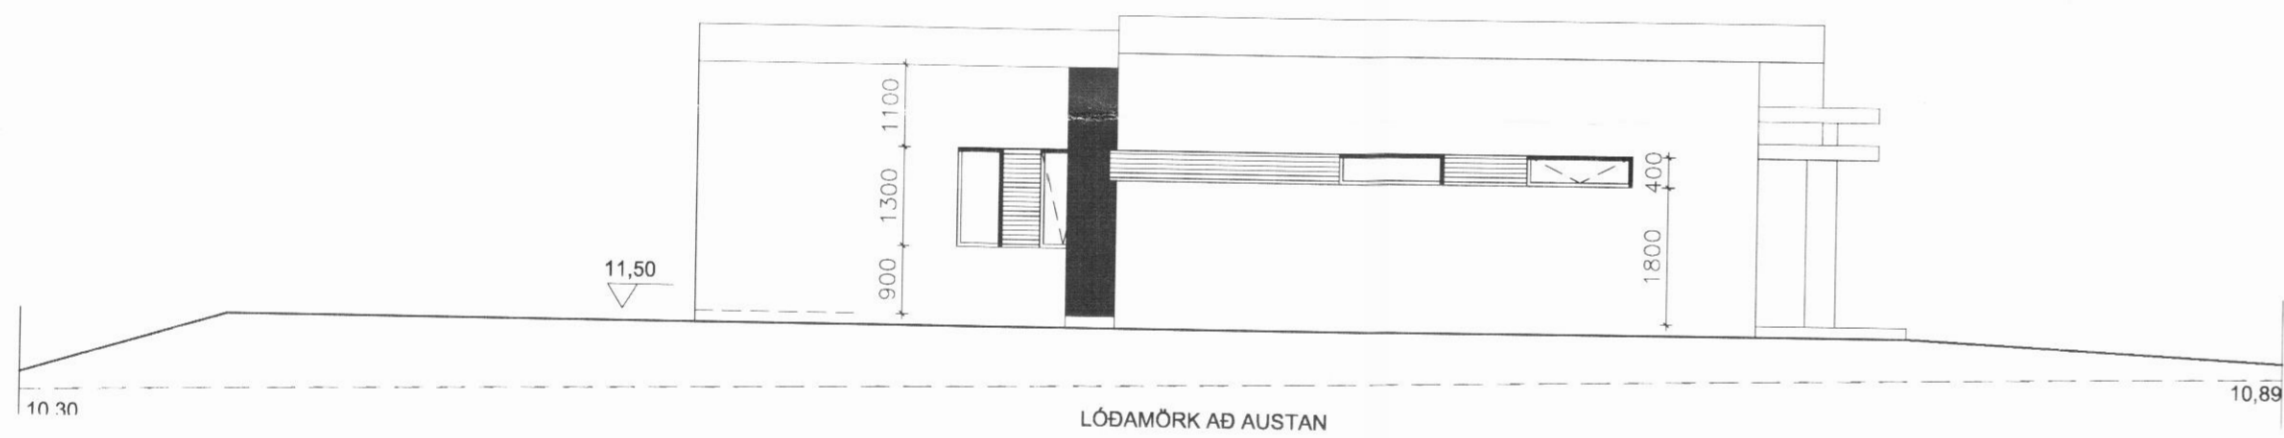

ÚTLIT AUSTUR MKV. 1:100

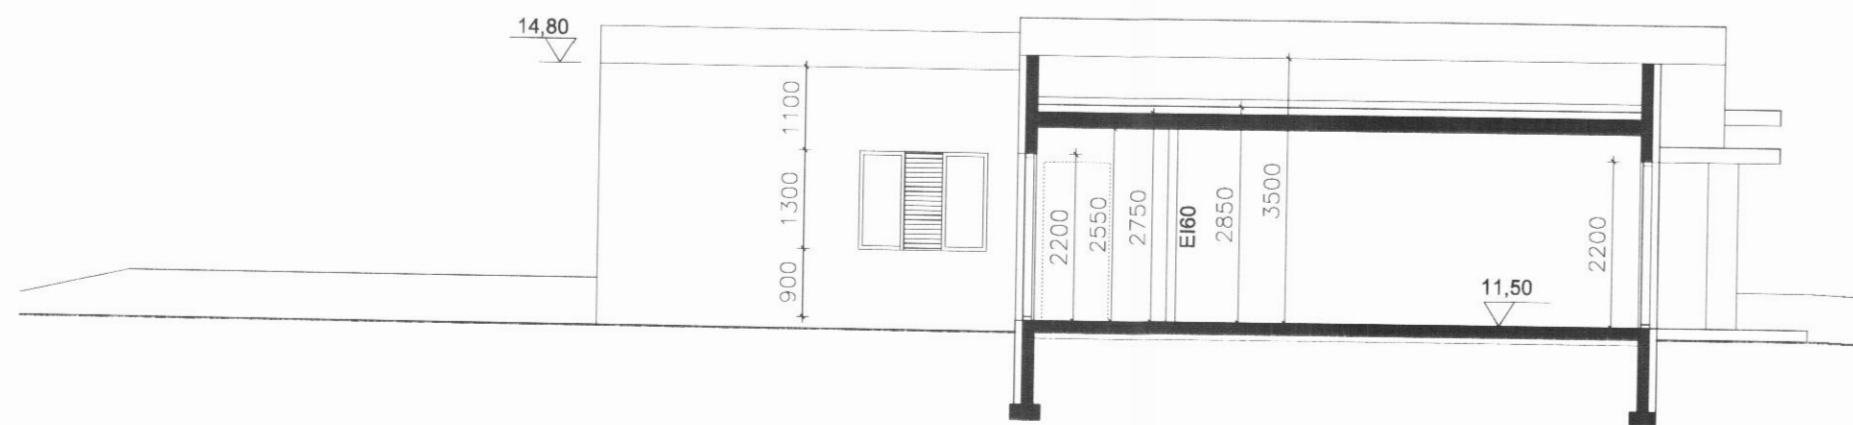

SNID A-A MKV. 1:100

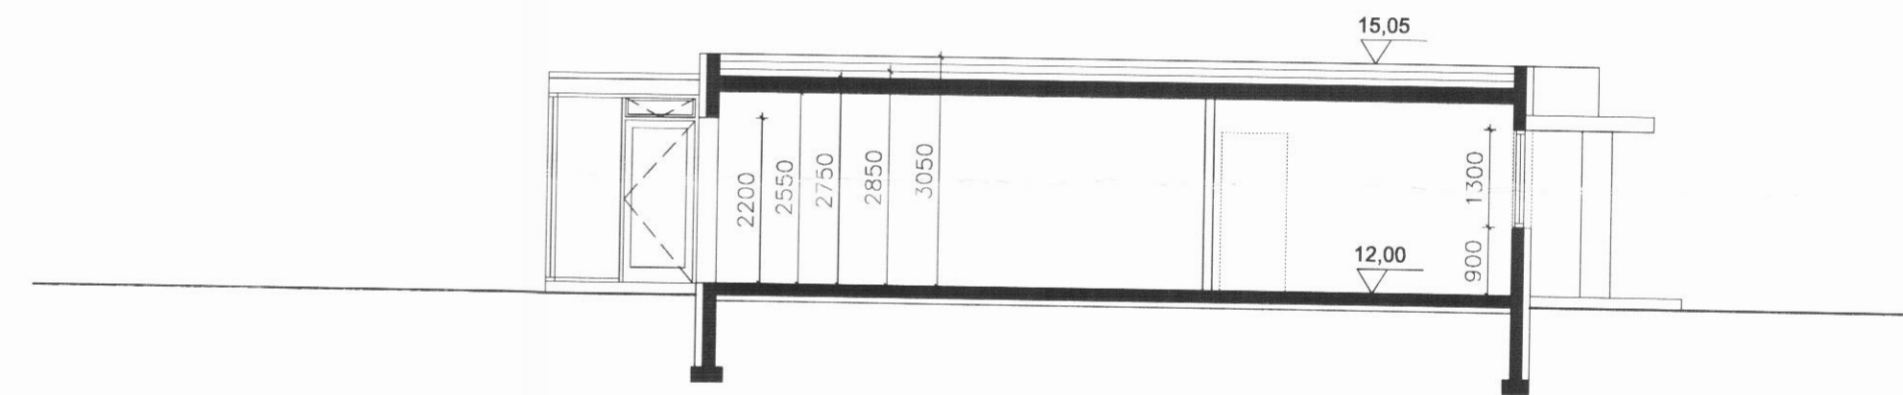

SNID B-B MKV. 1:100

BREYTINGAR:

A: BREYTINGAR Á INNRA SKIPULAGI 03.10.2007 HH

KIRKJUVEGUR 21-23 DALVÍK

Anna Margrét Hauksdóttir arkitekt · kt. 120665 - 3169
 Anton Örn Brynjarsson verkfræðingur · kt. 270559 - 7199
 Fanney Hauksdóttir arkitekt · kt. 170561 - 7249
 Haukur Haraldsson tæknifræðingur · kt. 260938 - 2079

Fanney H.

AVH
 ARKITEKTÚR · VERKFRÆÐI · HÖNNUN

Útlit
 Snið

Dagsetning: 05.10.2006
 Mælikvarði: 1:100
 Teiknað: FH
 Yfirfarið:
 Breyting: A

A-105