




AUSTURHLID

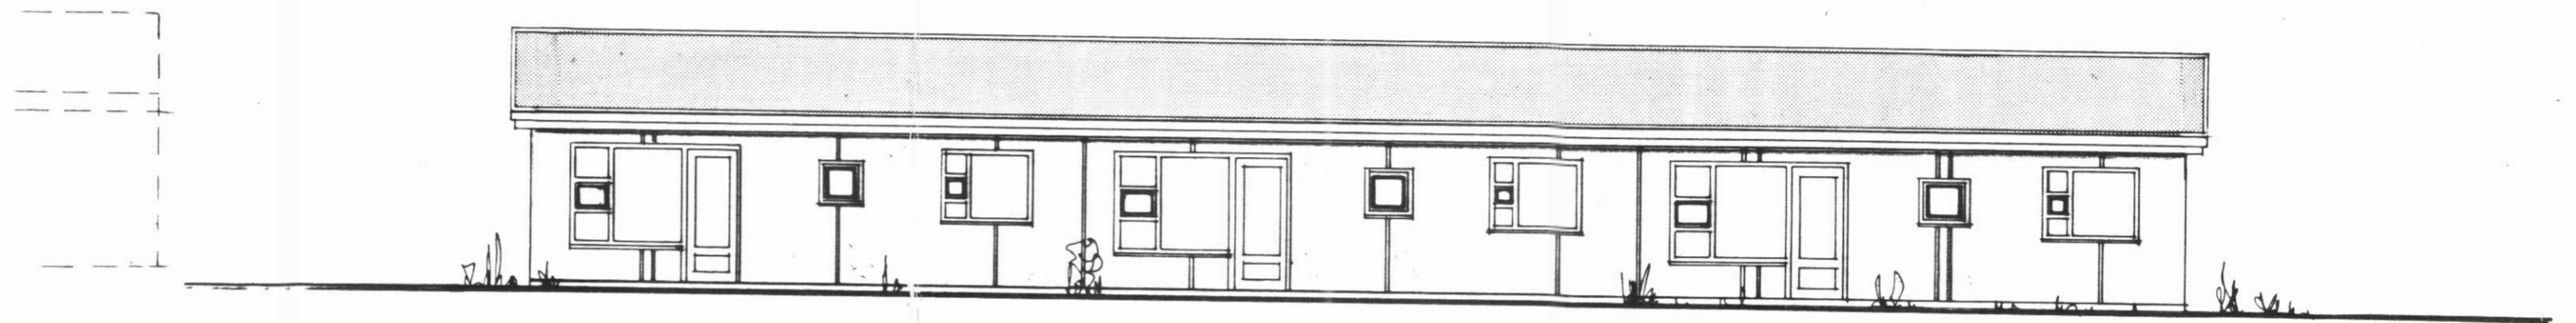


VESTURHLID

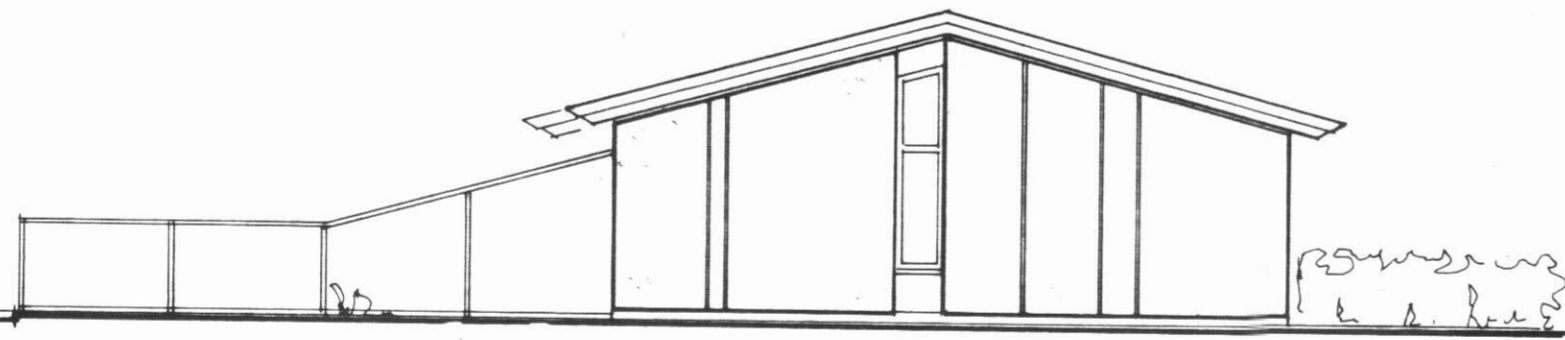

SUDURSTAFN

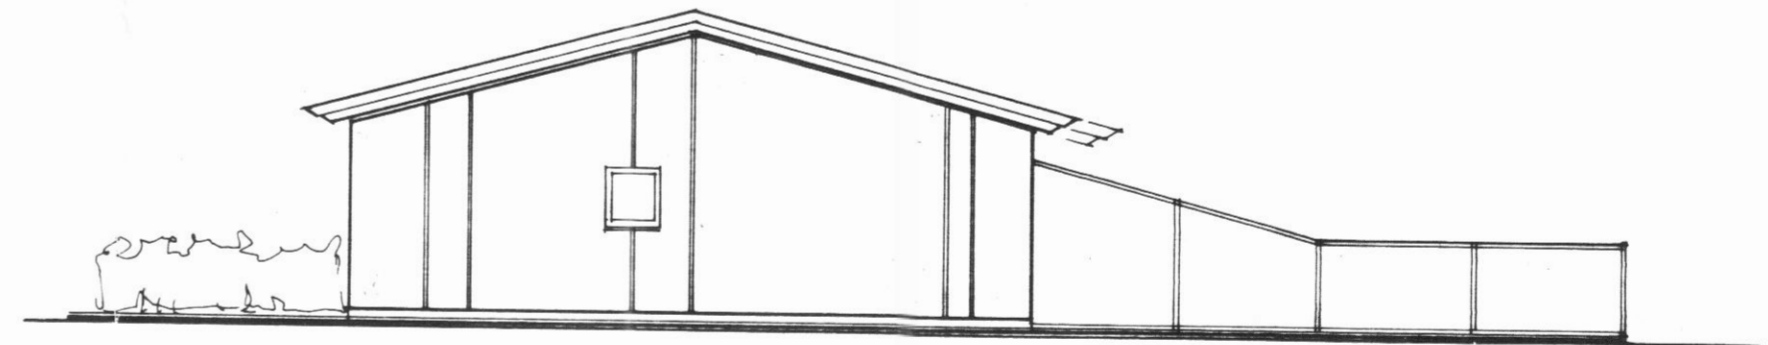


NORÐURSTAFN

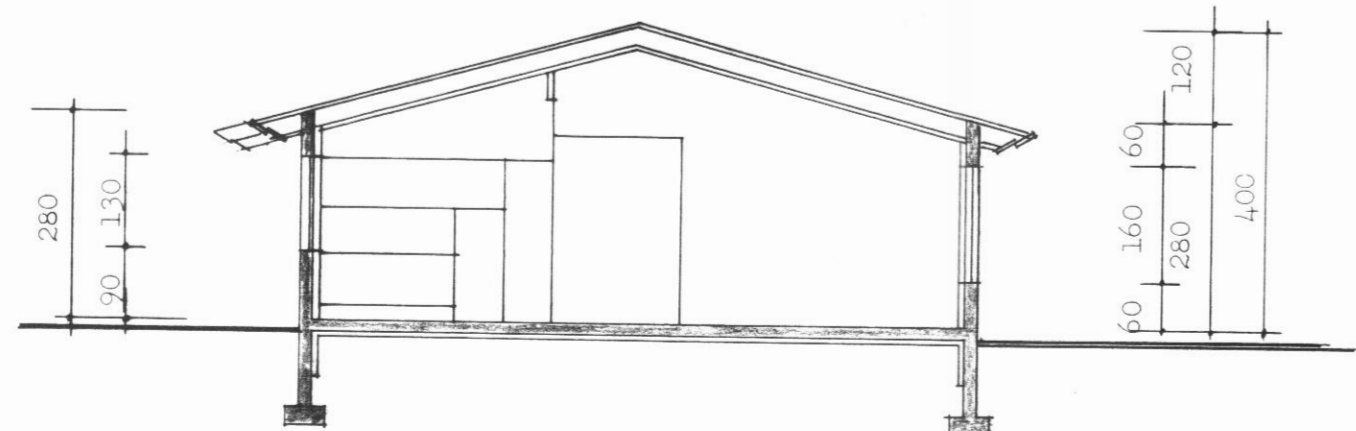

SNEIDING A - A

LYNGHÓLAR 10-12-14 DALVIK

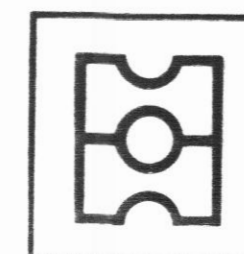

HEITI Útlitsmyndir, sneiðing

Hauks H.

teiknistofa

DAGS. maí 1987

MKV. 1:100

TEIKN.

VERK

HAUKS HARALDSSONAR SF.
KAUPANGI AKUREYRI SÍMI 96 23202

A05