


GRUNNMYND 1:50

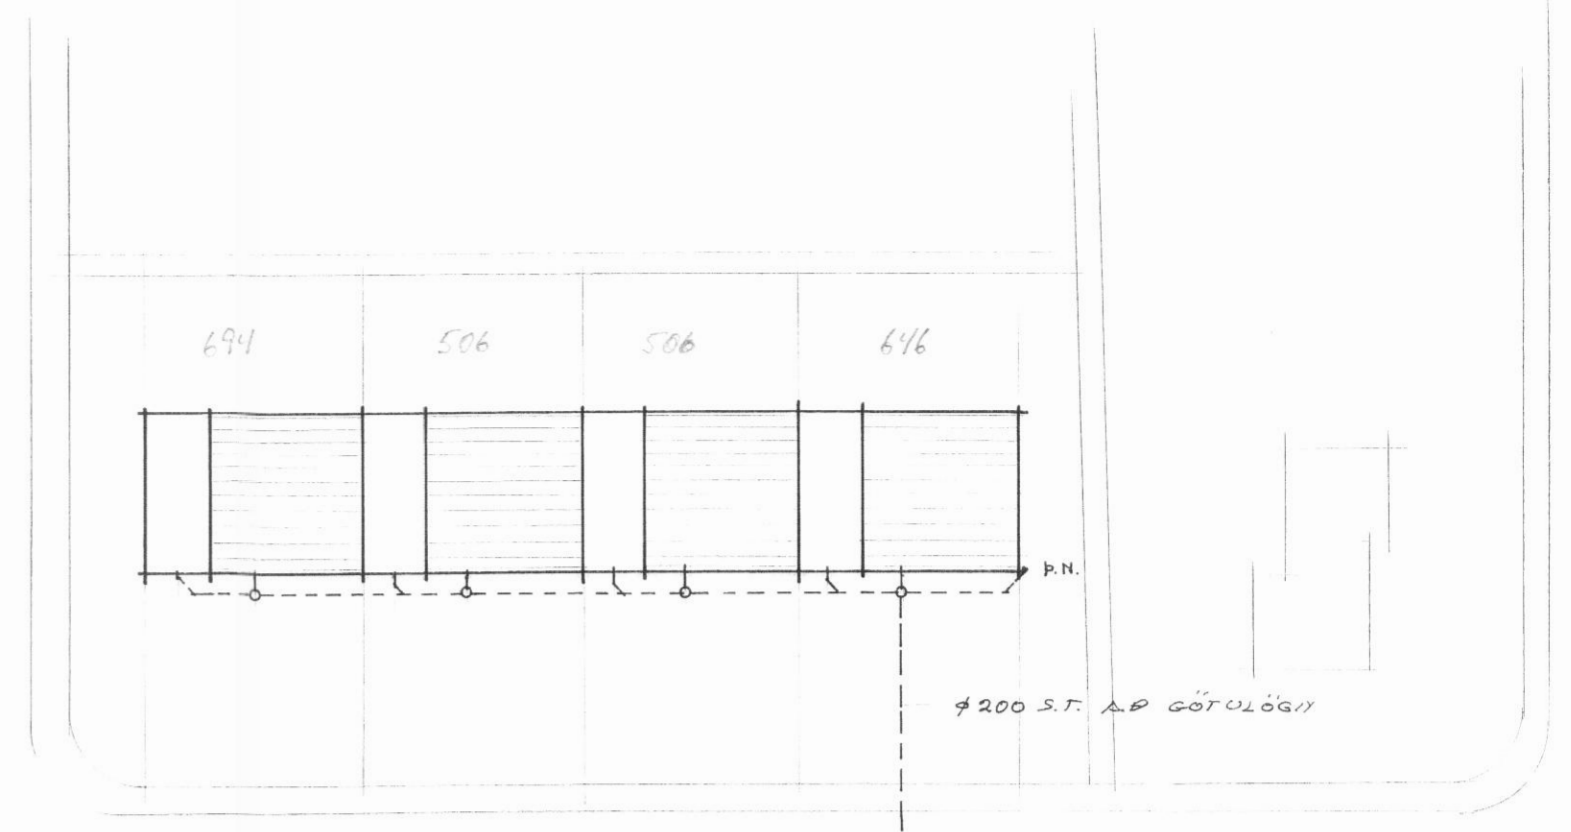

AFSTÖÐUMYND 1:500

STYRINGAR:

- $\phi 100 \text{ A.S.}$  TAKHAR 100 MM ASFALTERUÐ STEYPUÐARHLSRÖR
  - $\phi 150 \text{ S.T.}$  - " - 150 - " - STEINRÖR
  - G.N. - " - GOLFHIÐURFALL
  - P.N. - " - ÞAE - " -
- ALLAR A.S. PÍPUR HENGIST UPP Í PLOTU  
 MED ASFALTERUÐU  $\phi 10 \text{ MM}$
- FRAGANGUR SAMHEV. BYGGINGASAMÞYKKT.

20-22-24-26  
 MÍMISVEGUR 14-16-18-20

HEITI SKOPLÖGN  
 MKV. 1:50, 1:500  
 DAGR JUNI 74

