


VERBÚÐ OG FISKVERKUNARHÚS
ADALST. LOFTSSONAR, DALVÍK.
MÁL 1:100
BLAD NÚ 4.

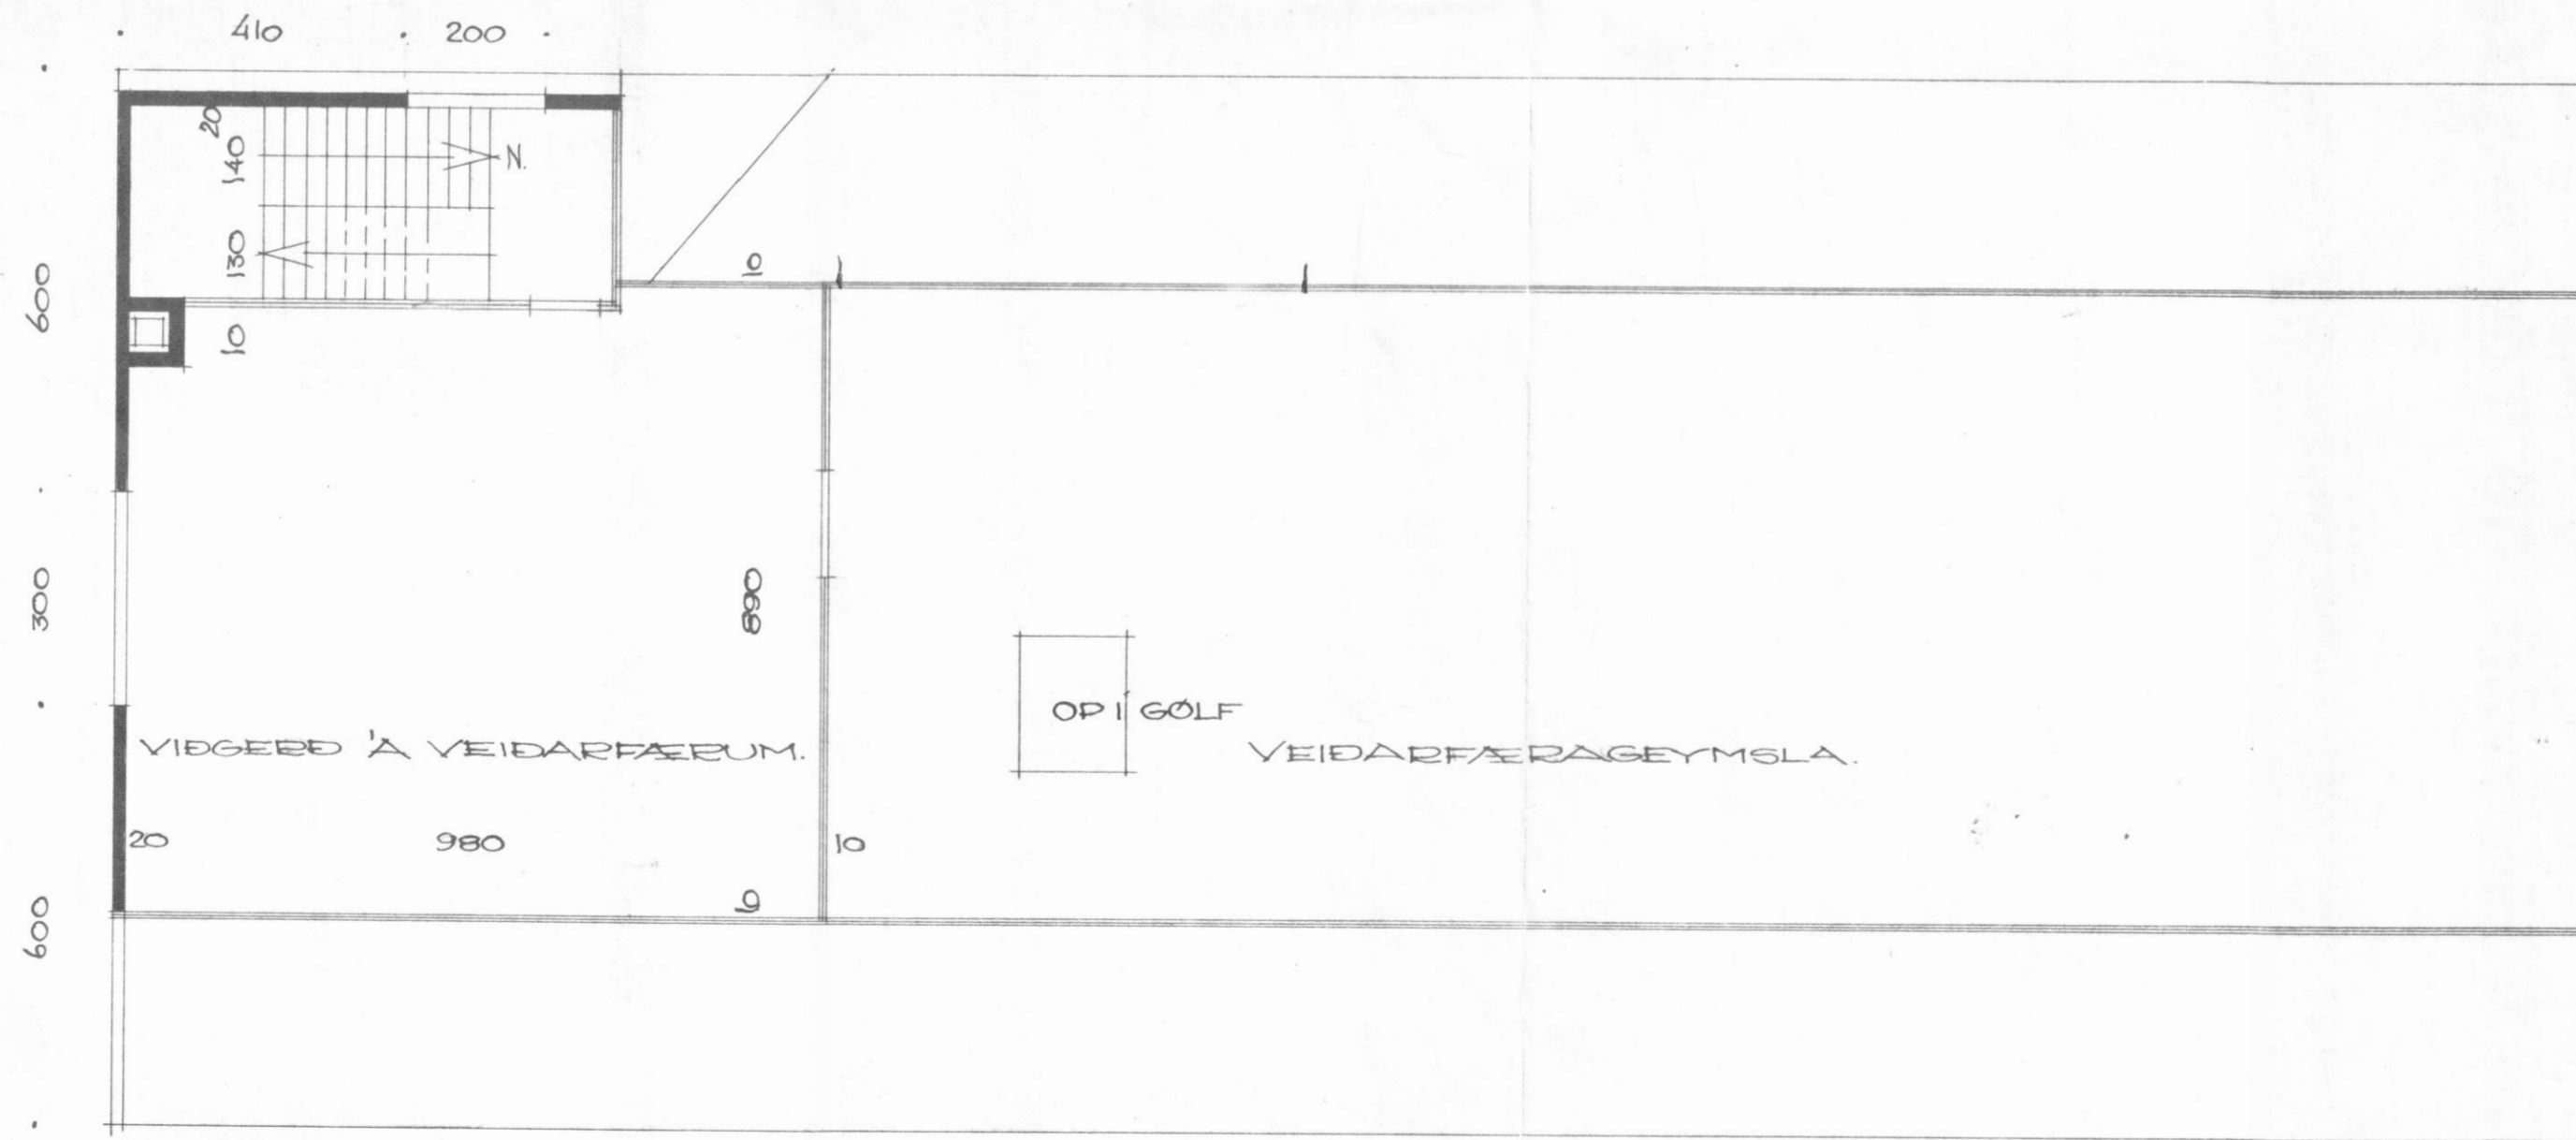

AKUREYRI 19/12 '57
Kjartan Jóhannsson