
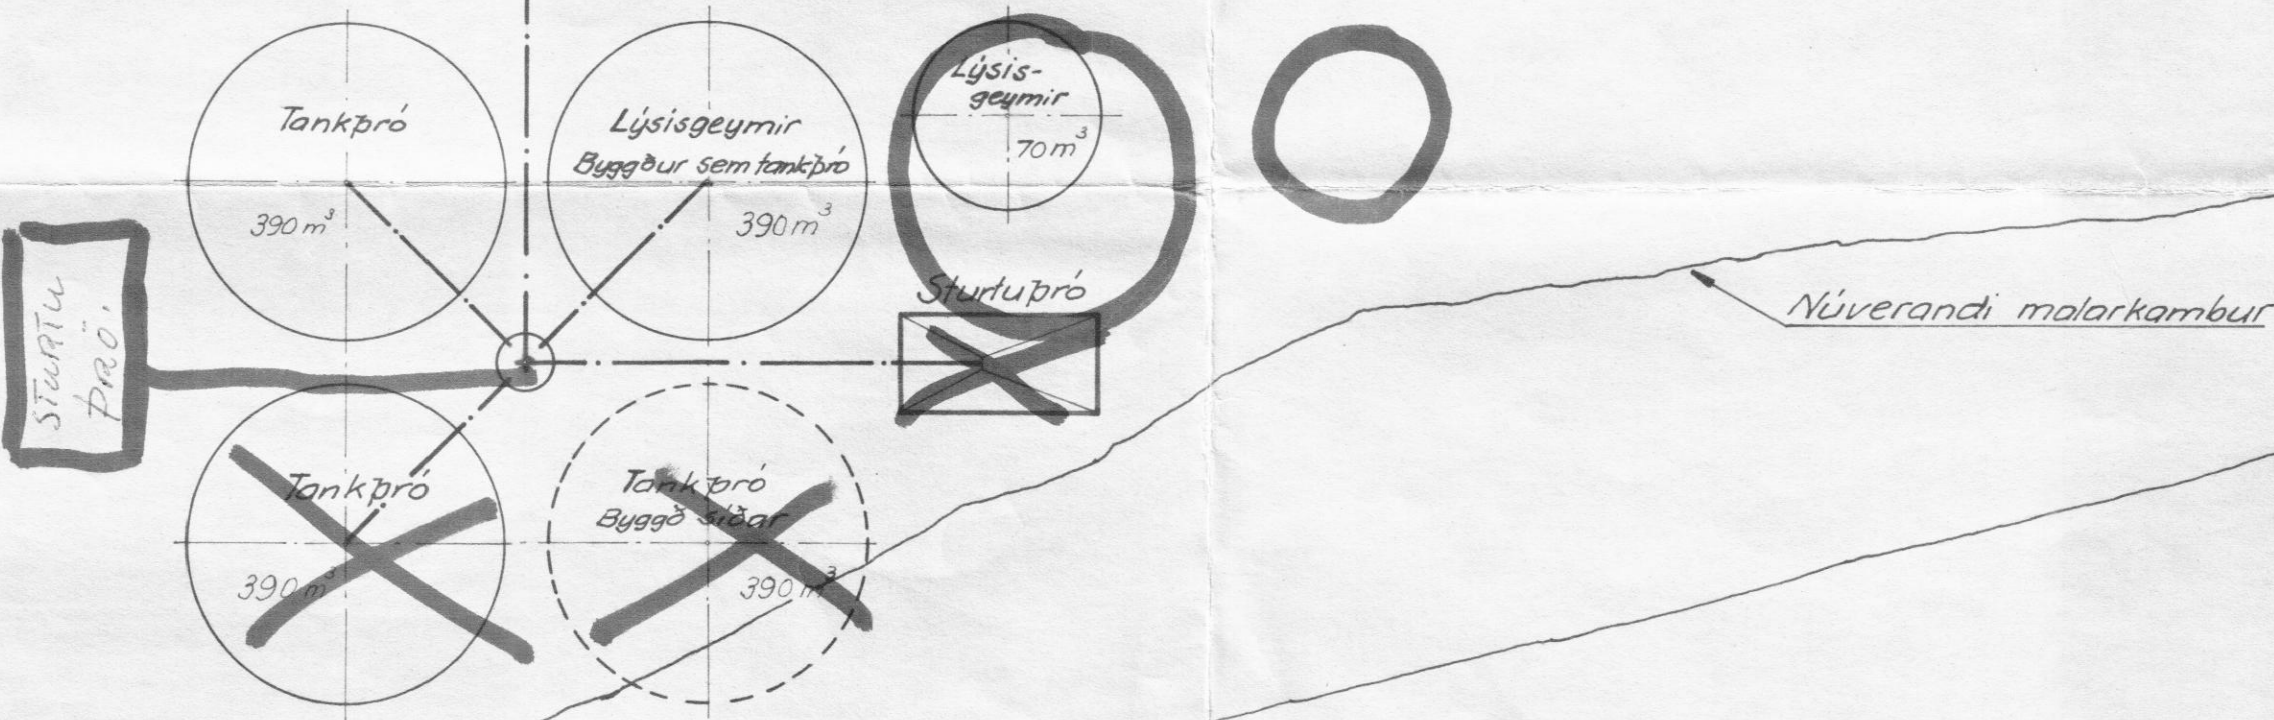
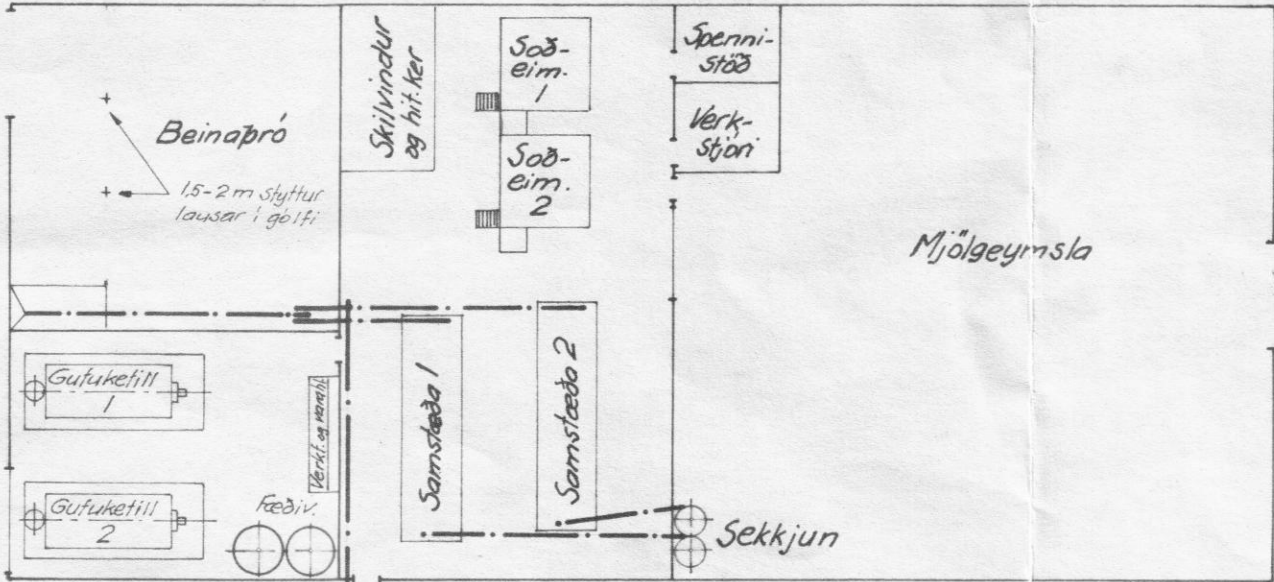


Hús Egils Júlíussonar	Hús Jóns Stefánssonar

Verbúð 1

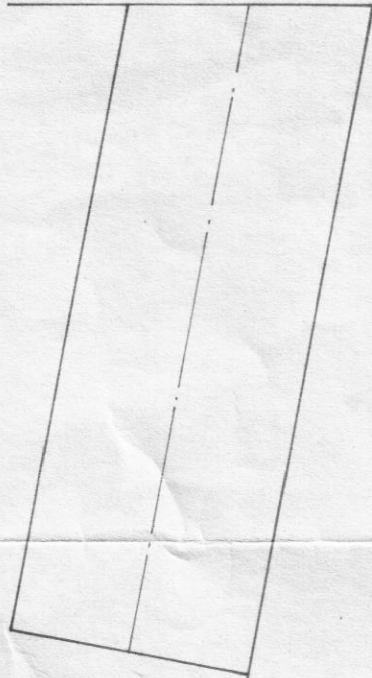

Tillaga 1.

Fj.	Heiti	Hl.nr.	Teikn.nr.	Efni	Aths.
Dags.	Leiðrétting	Dags.	Leiðrétting		
Breyting					
VERKFRÆÐISTOFA GUÐMUNDAR & KRISTJANS Laufásvegi 19 Sími 14425				Mkv. 1:250	Verkl. Teikn. Yfirl. Samp.
Sildarbræðslan 7/4, Dalvík Sildarverksmiðja Afkröst 100-120 1/24 klst. Afstöðumynd				Dagbók nr. TEIKNING NR. J1-45 Verk nr. blað af	