




AUSTUR

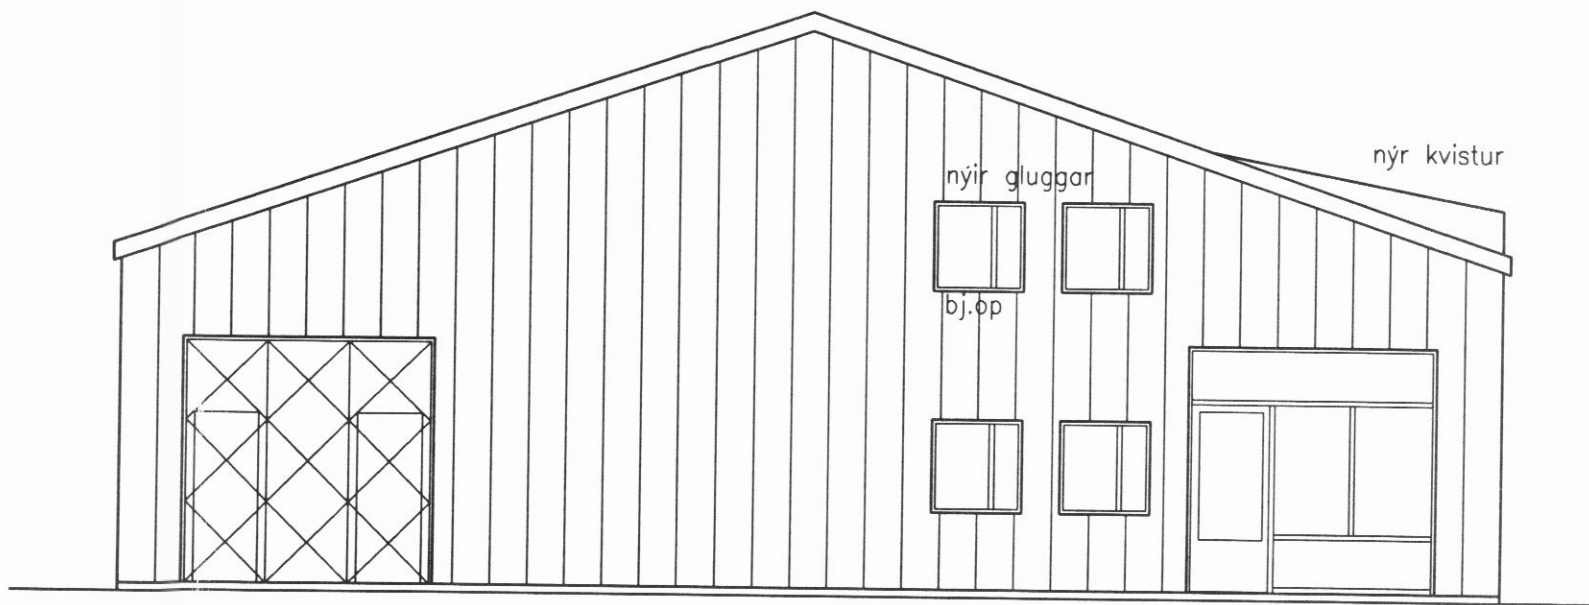


SUDUR

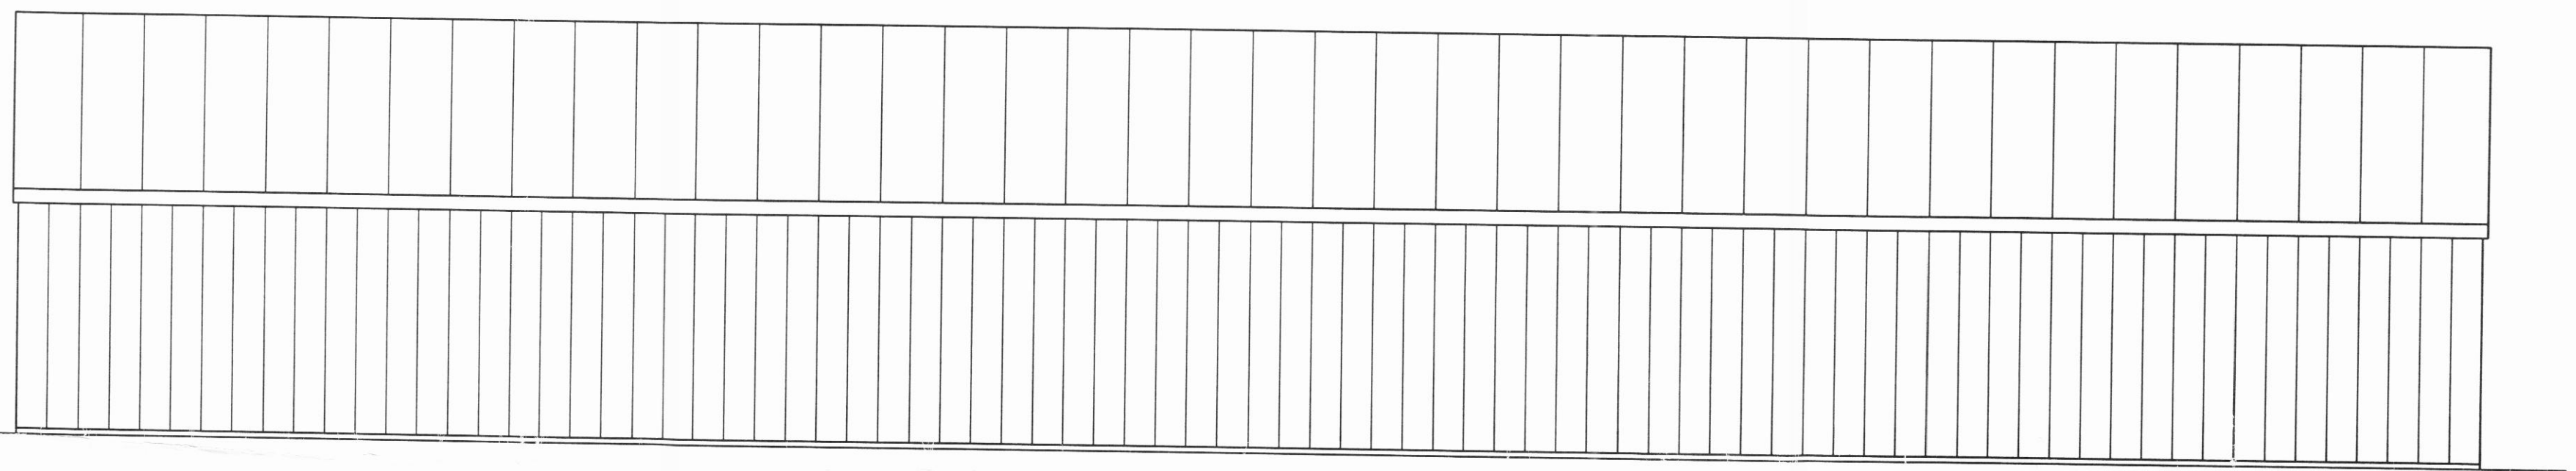


VESTUR

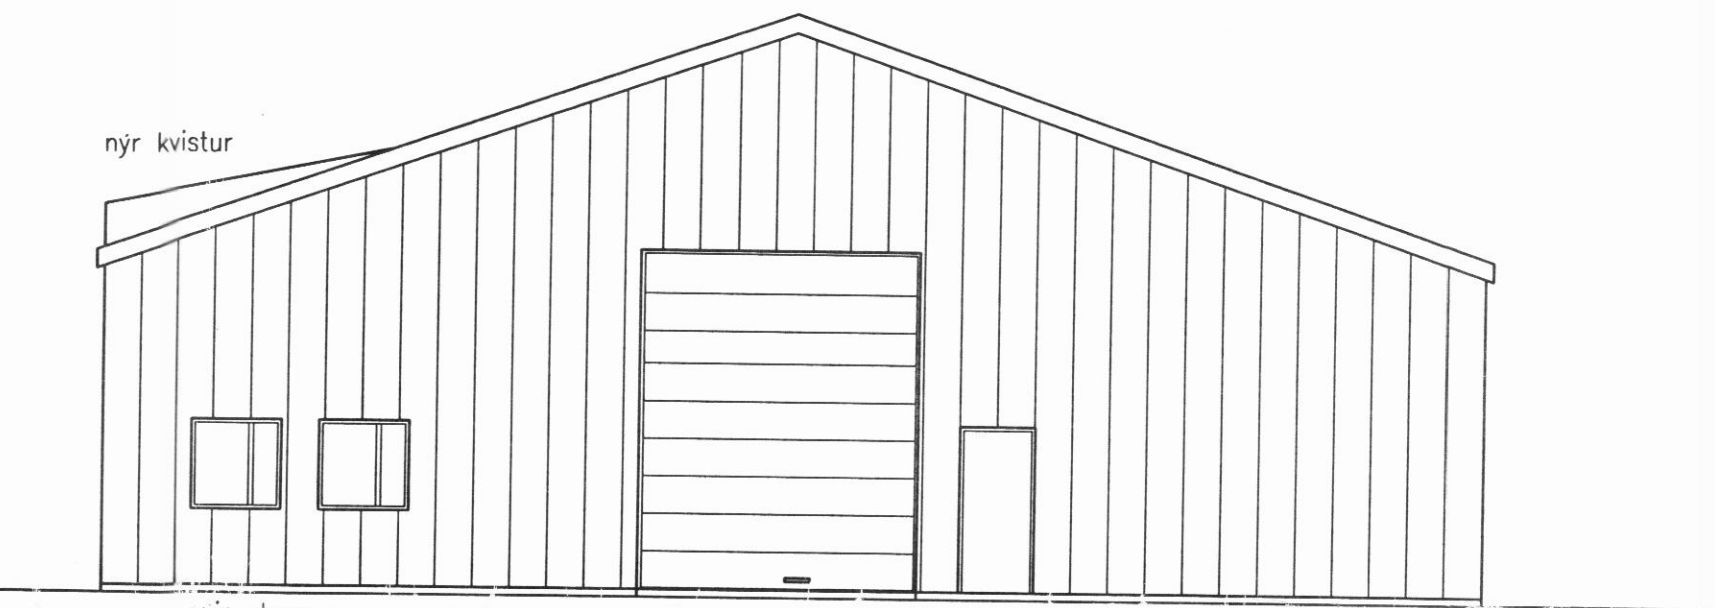

NORDUR

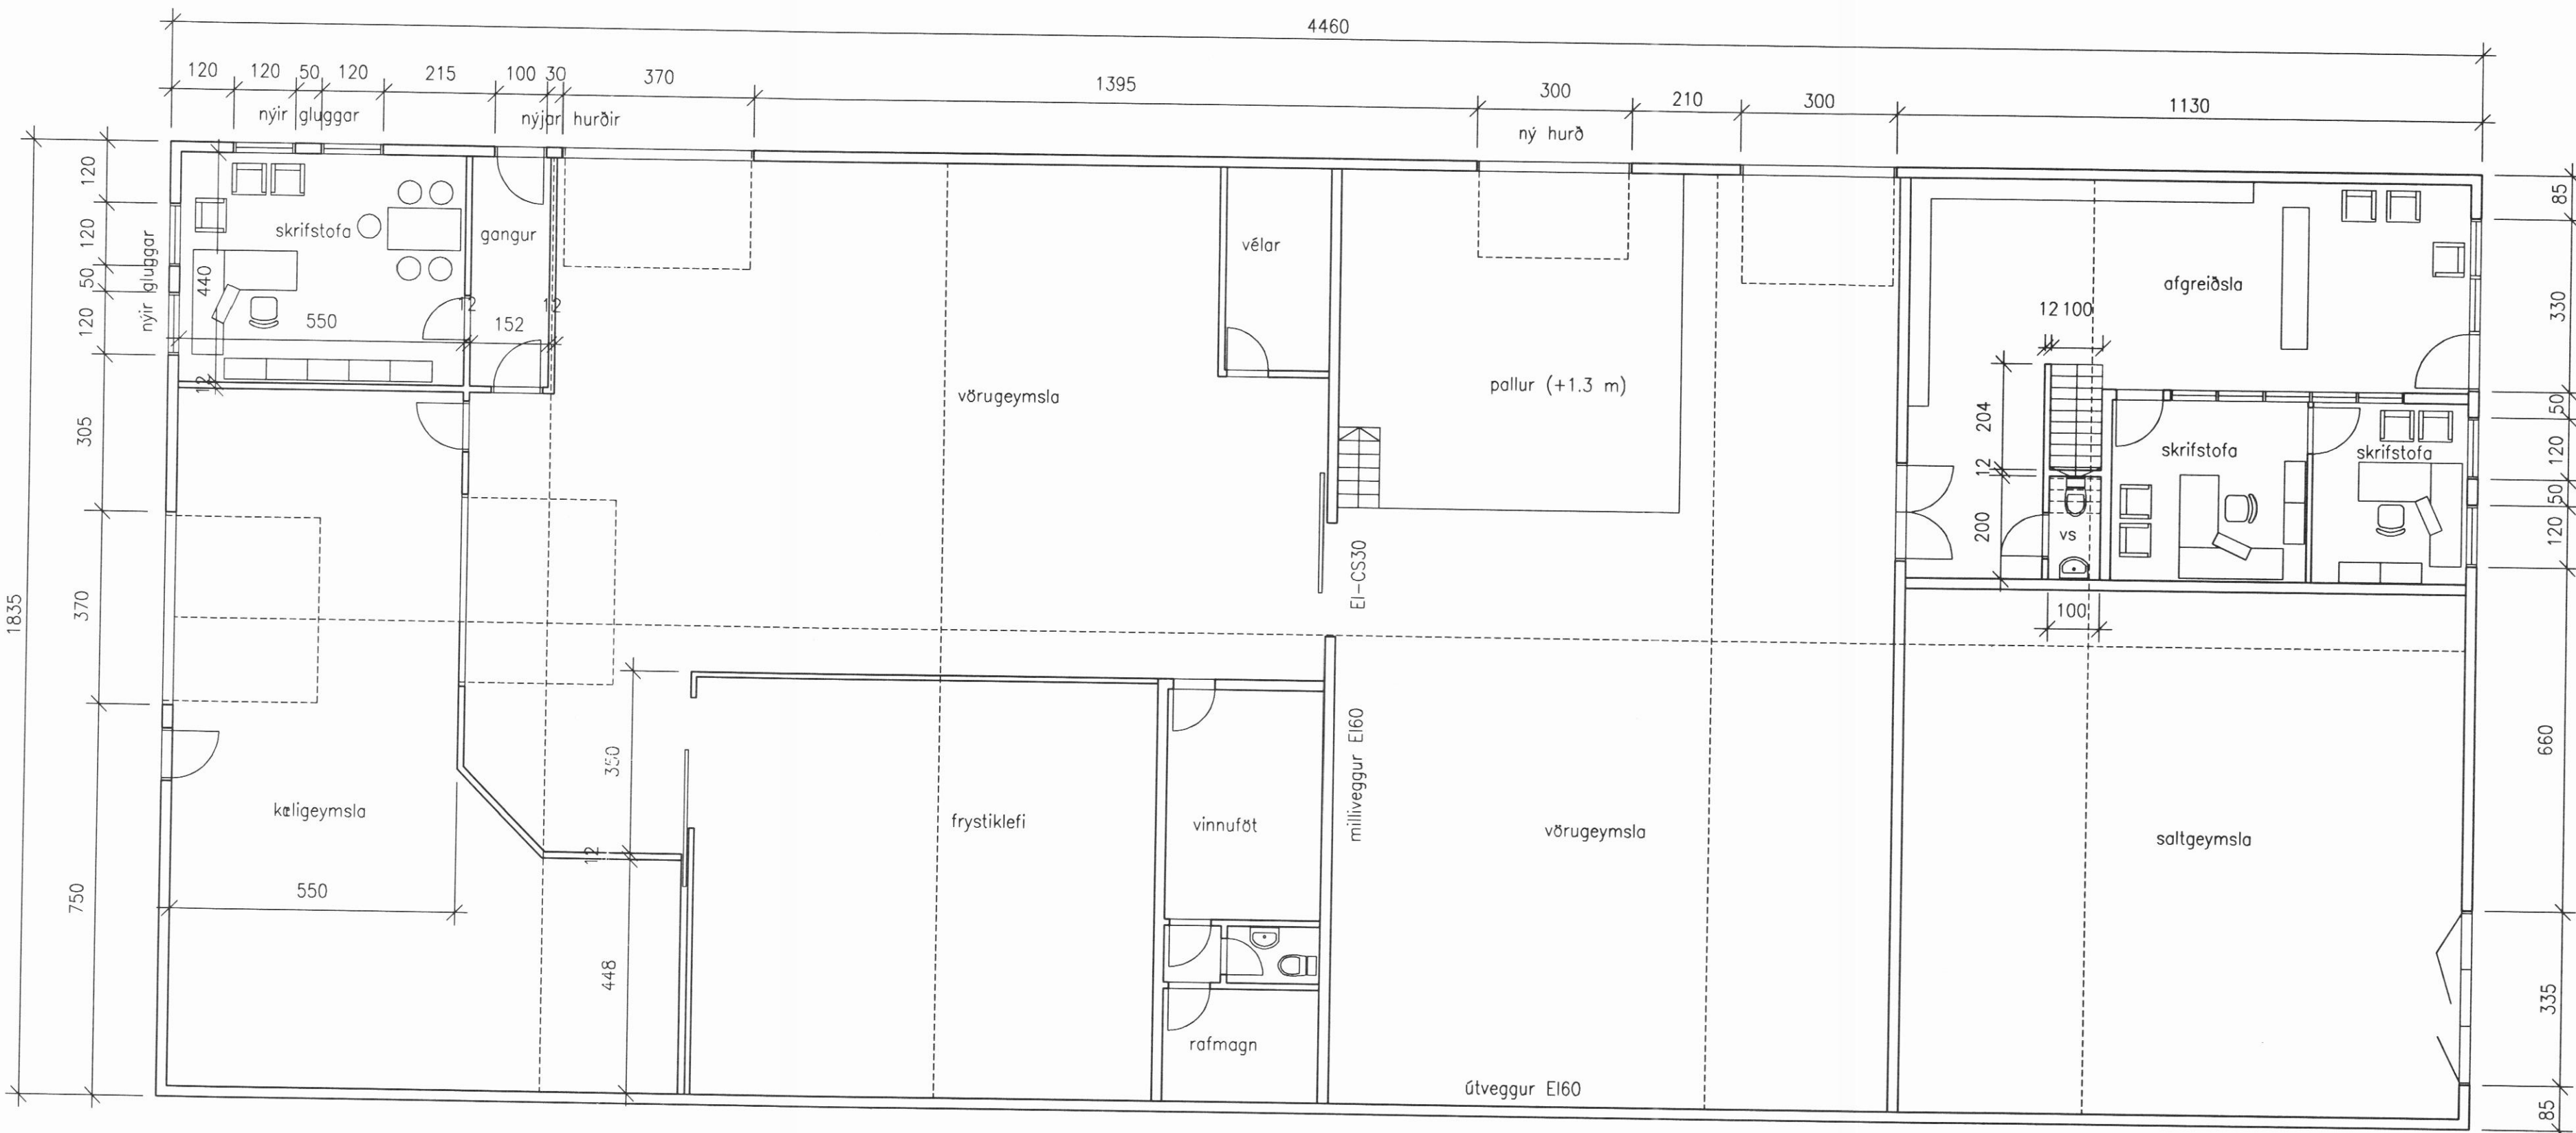

GRUNNMYND JARDHÆÐ, MKV. 1:100

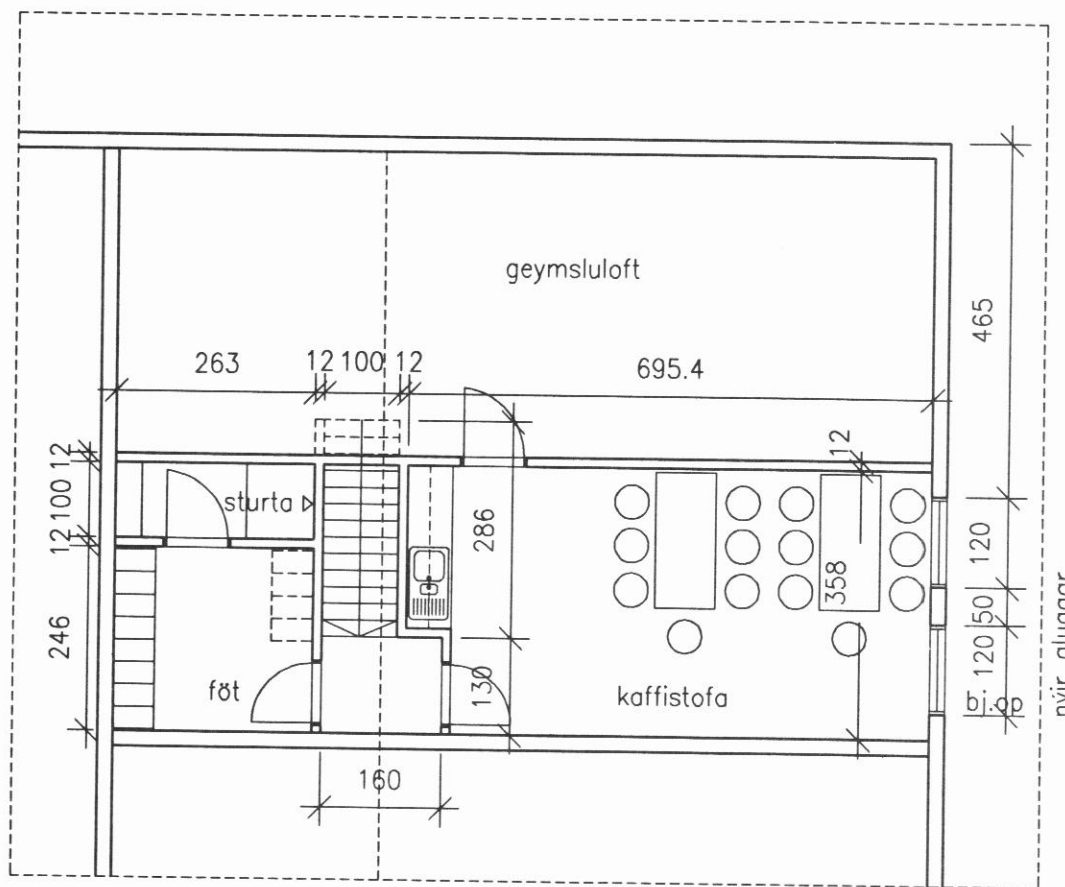

GRUNNMYND LOFT, MKV. 1:100

Ránarbraut 2B

Dalvík

verk: 28.05 FLUTNINGAMIDSTÖÐ NORDURLANDS

teiknað BR

kvart: 1:100

efni: VÖRUGEYMSLA, grunnmyndir og útlit

dags: 25.10.1998

a: 01.12.1998

b:

c:

blöð:

101

form

ARNI ARNASON húsgagna- og innanhússarkitekt FHL
BJARNI REYKJALIN arkitekt og byggingarteknlfr. FAI FTFI
AGUST HAFSTEINSSON arkitekt FAI

ARKITEKTAR HÖNNUDIR

KAUPANGI v/MYRARVEG 600 AKUREYRI SÍMI 462-6099