


FISKVINNSLUHÚS, DALVÍK

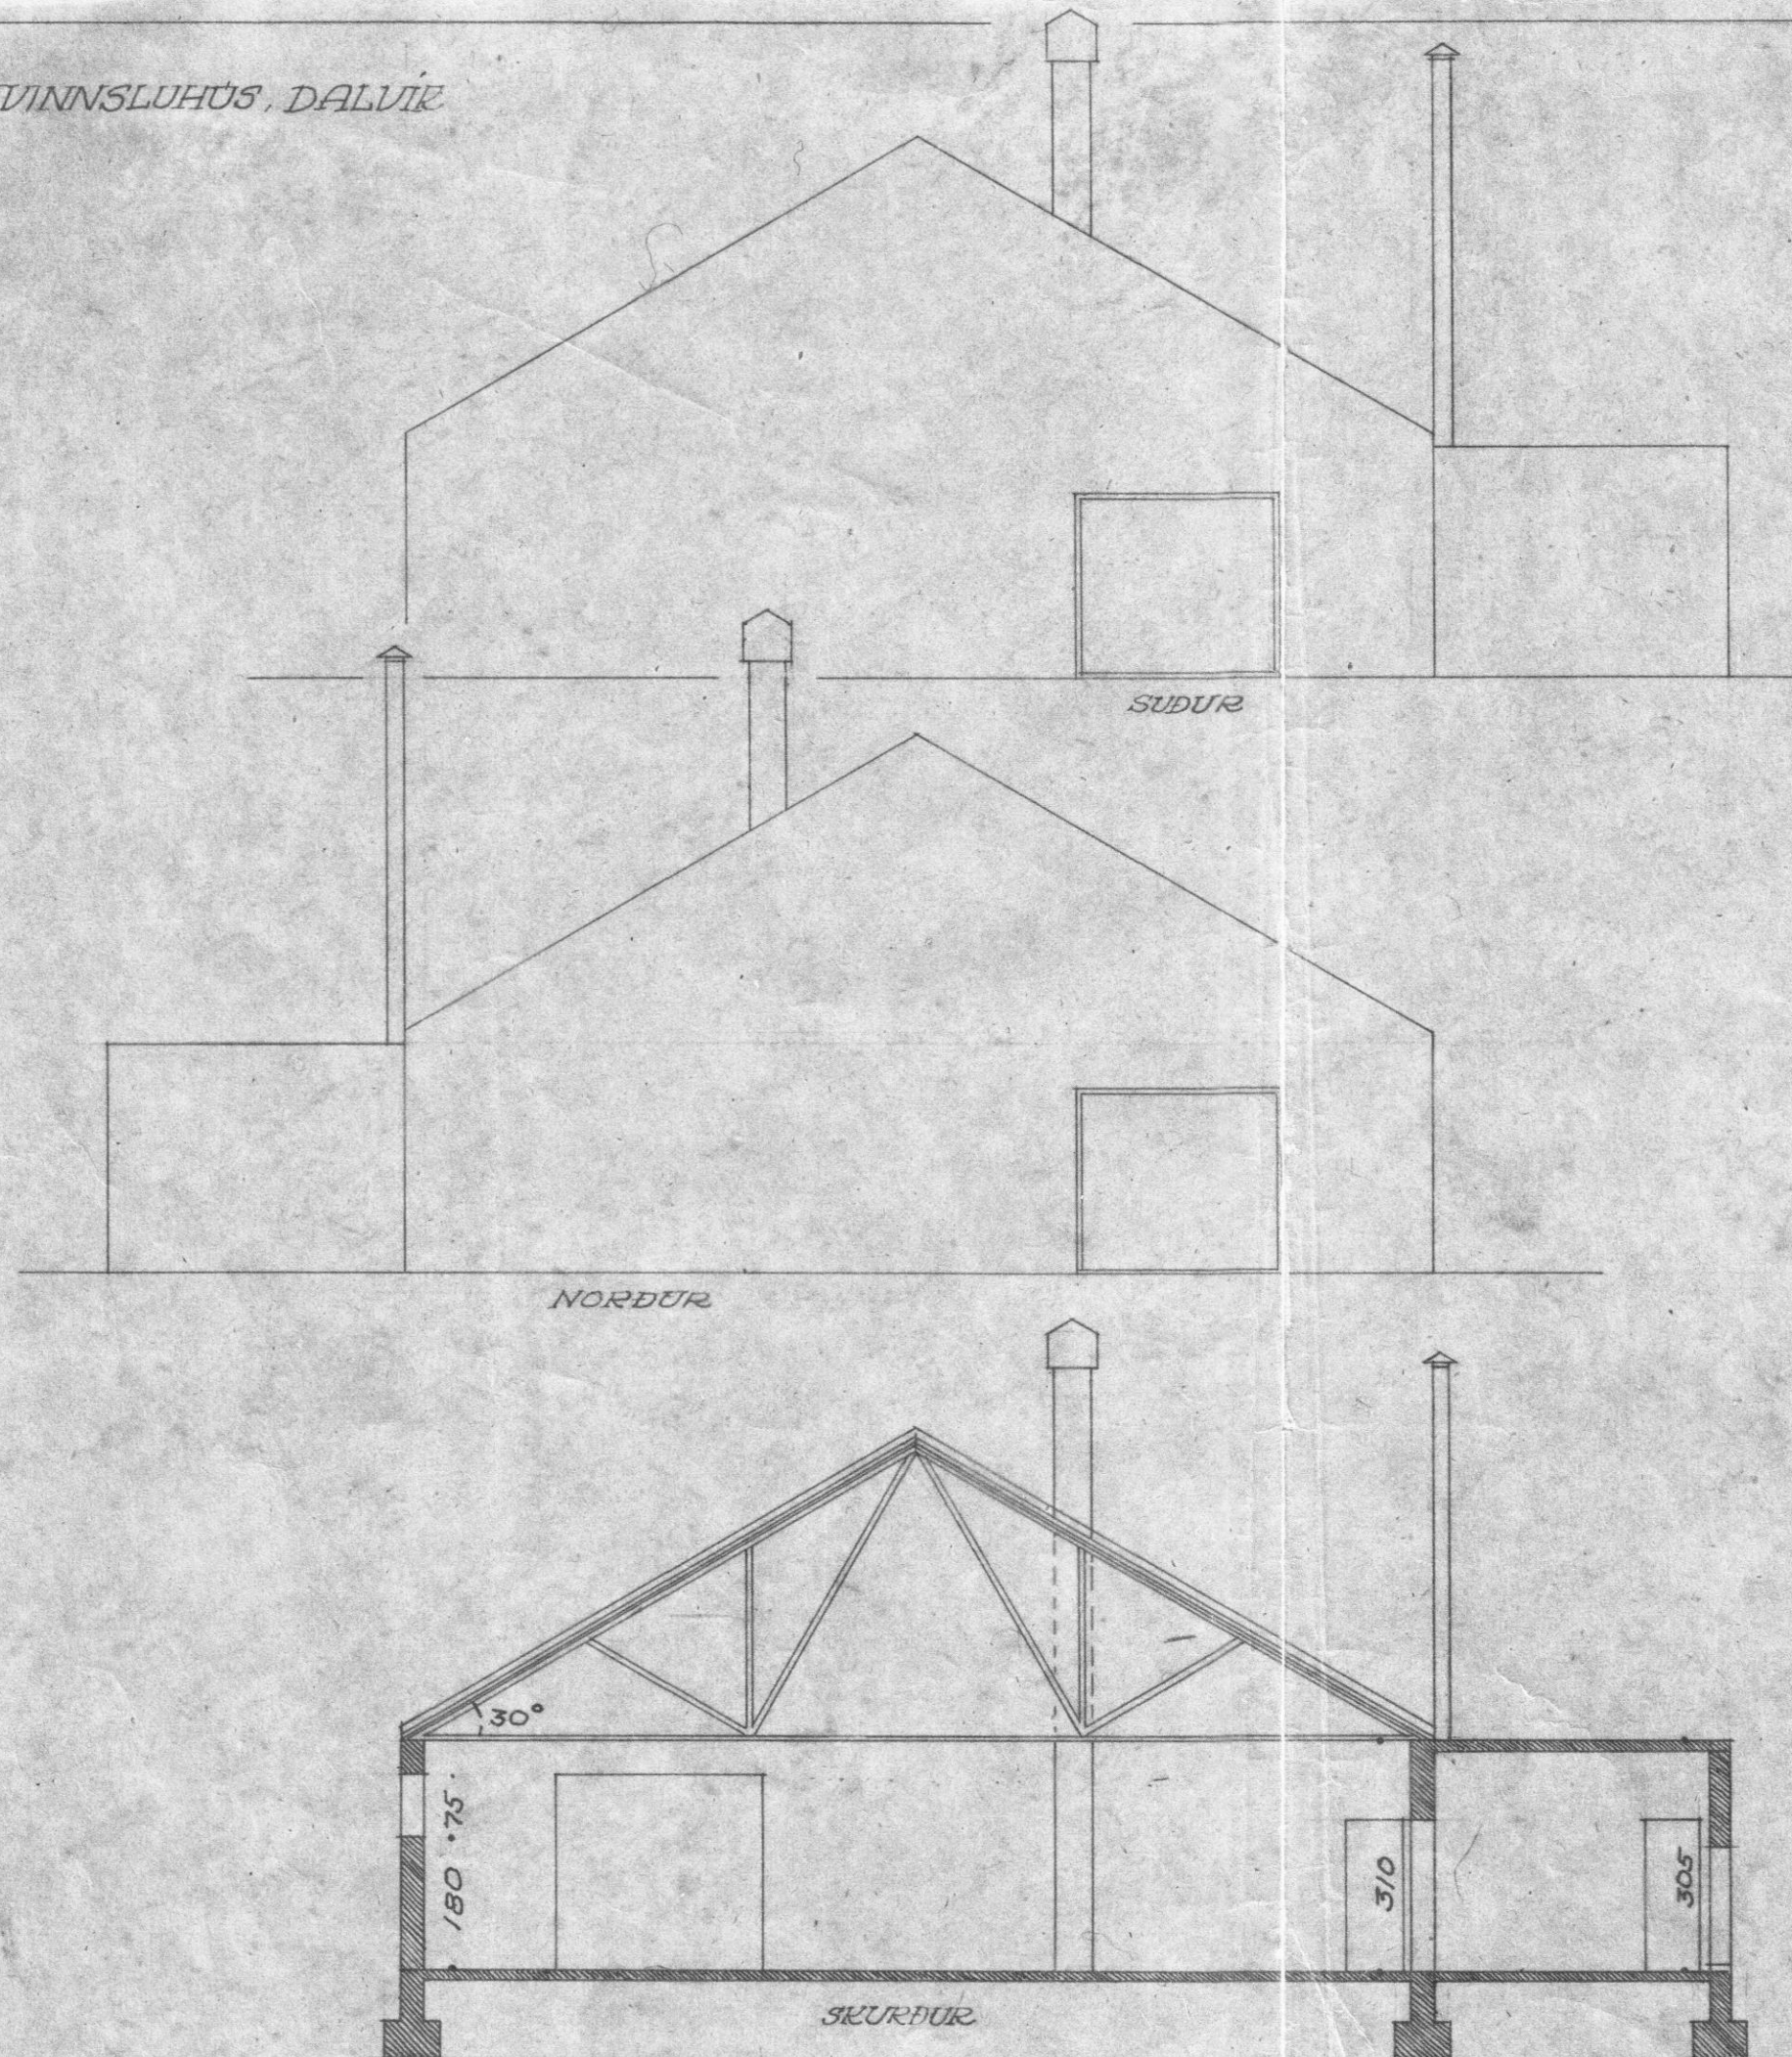

UPPD.R. NR 4:2 BLAD 2.
AKUREYRI 1. AUGUST-50
MÁL 1:100

Mikael Jóhannsson