



SNID 1-1

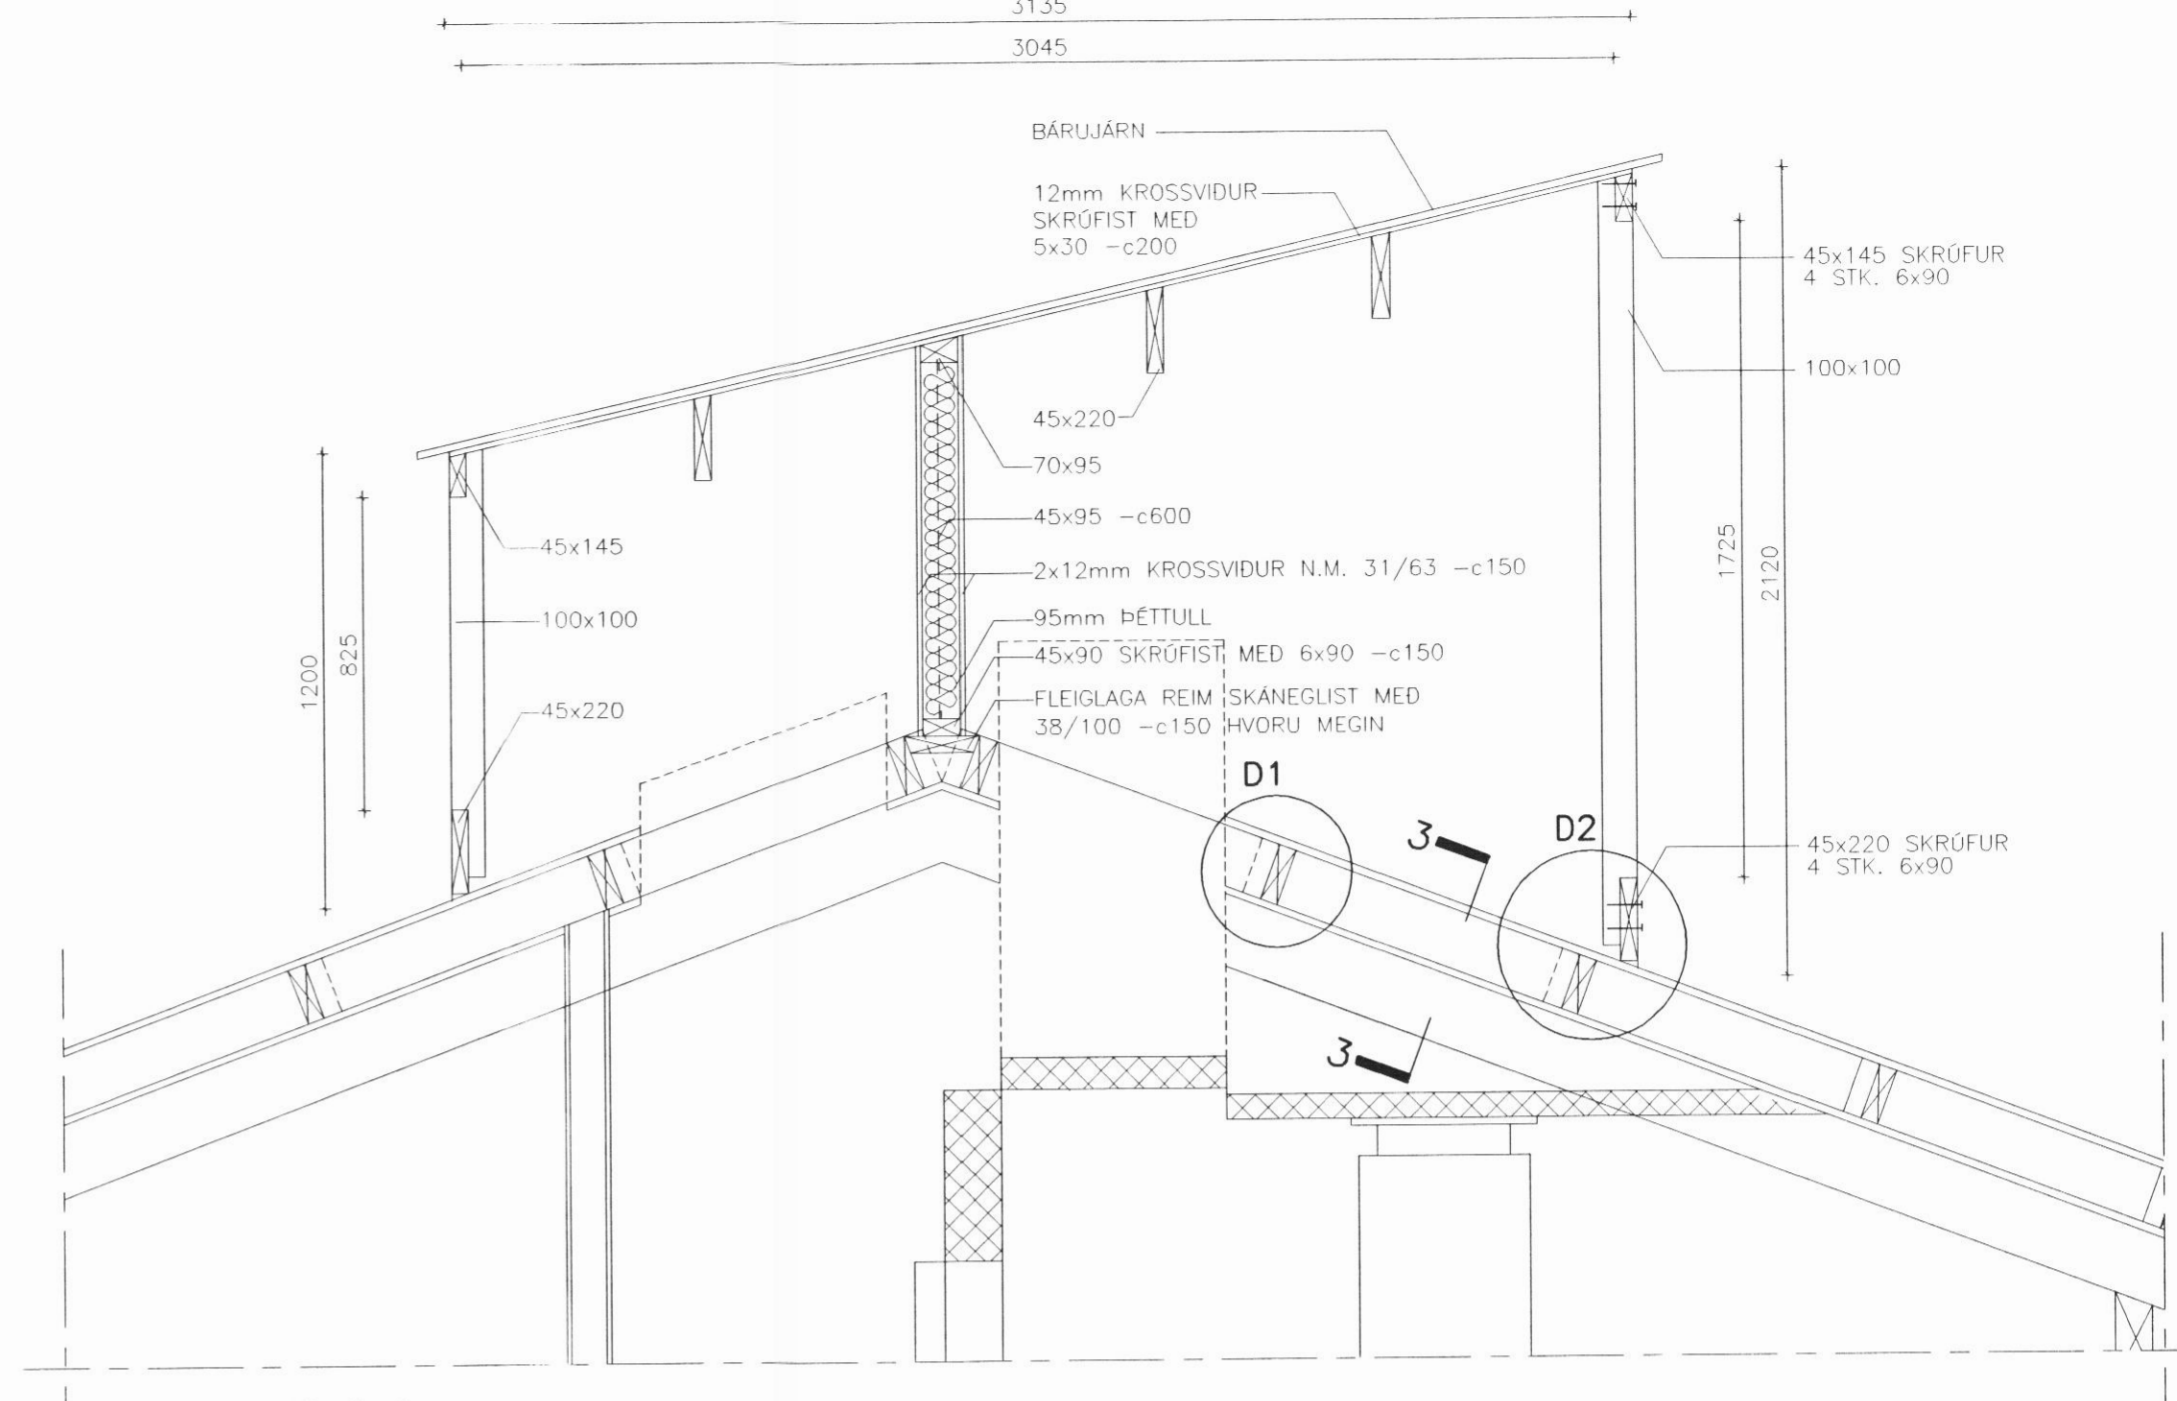

SNID 2-2

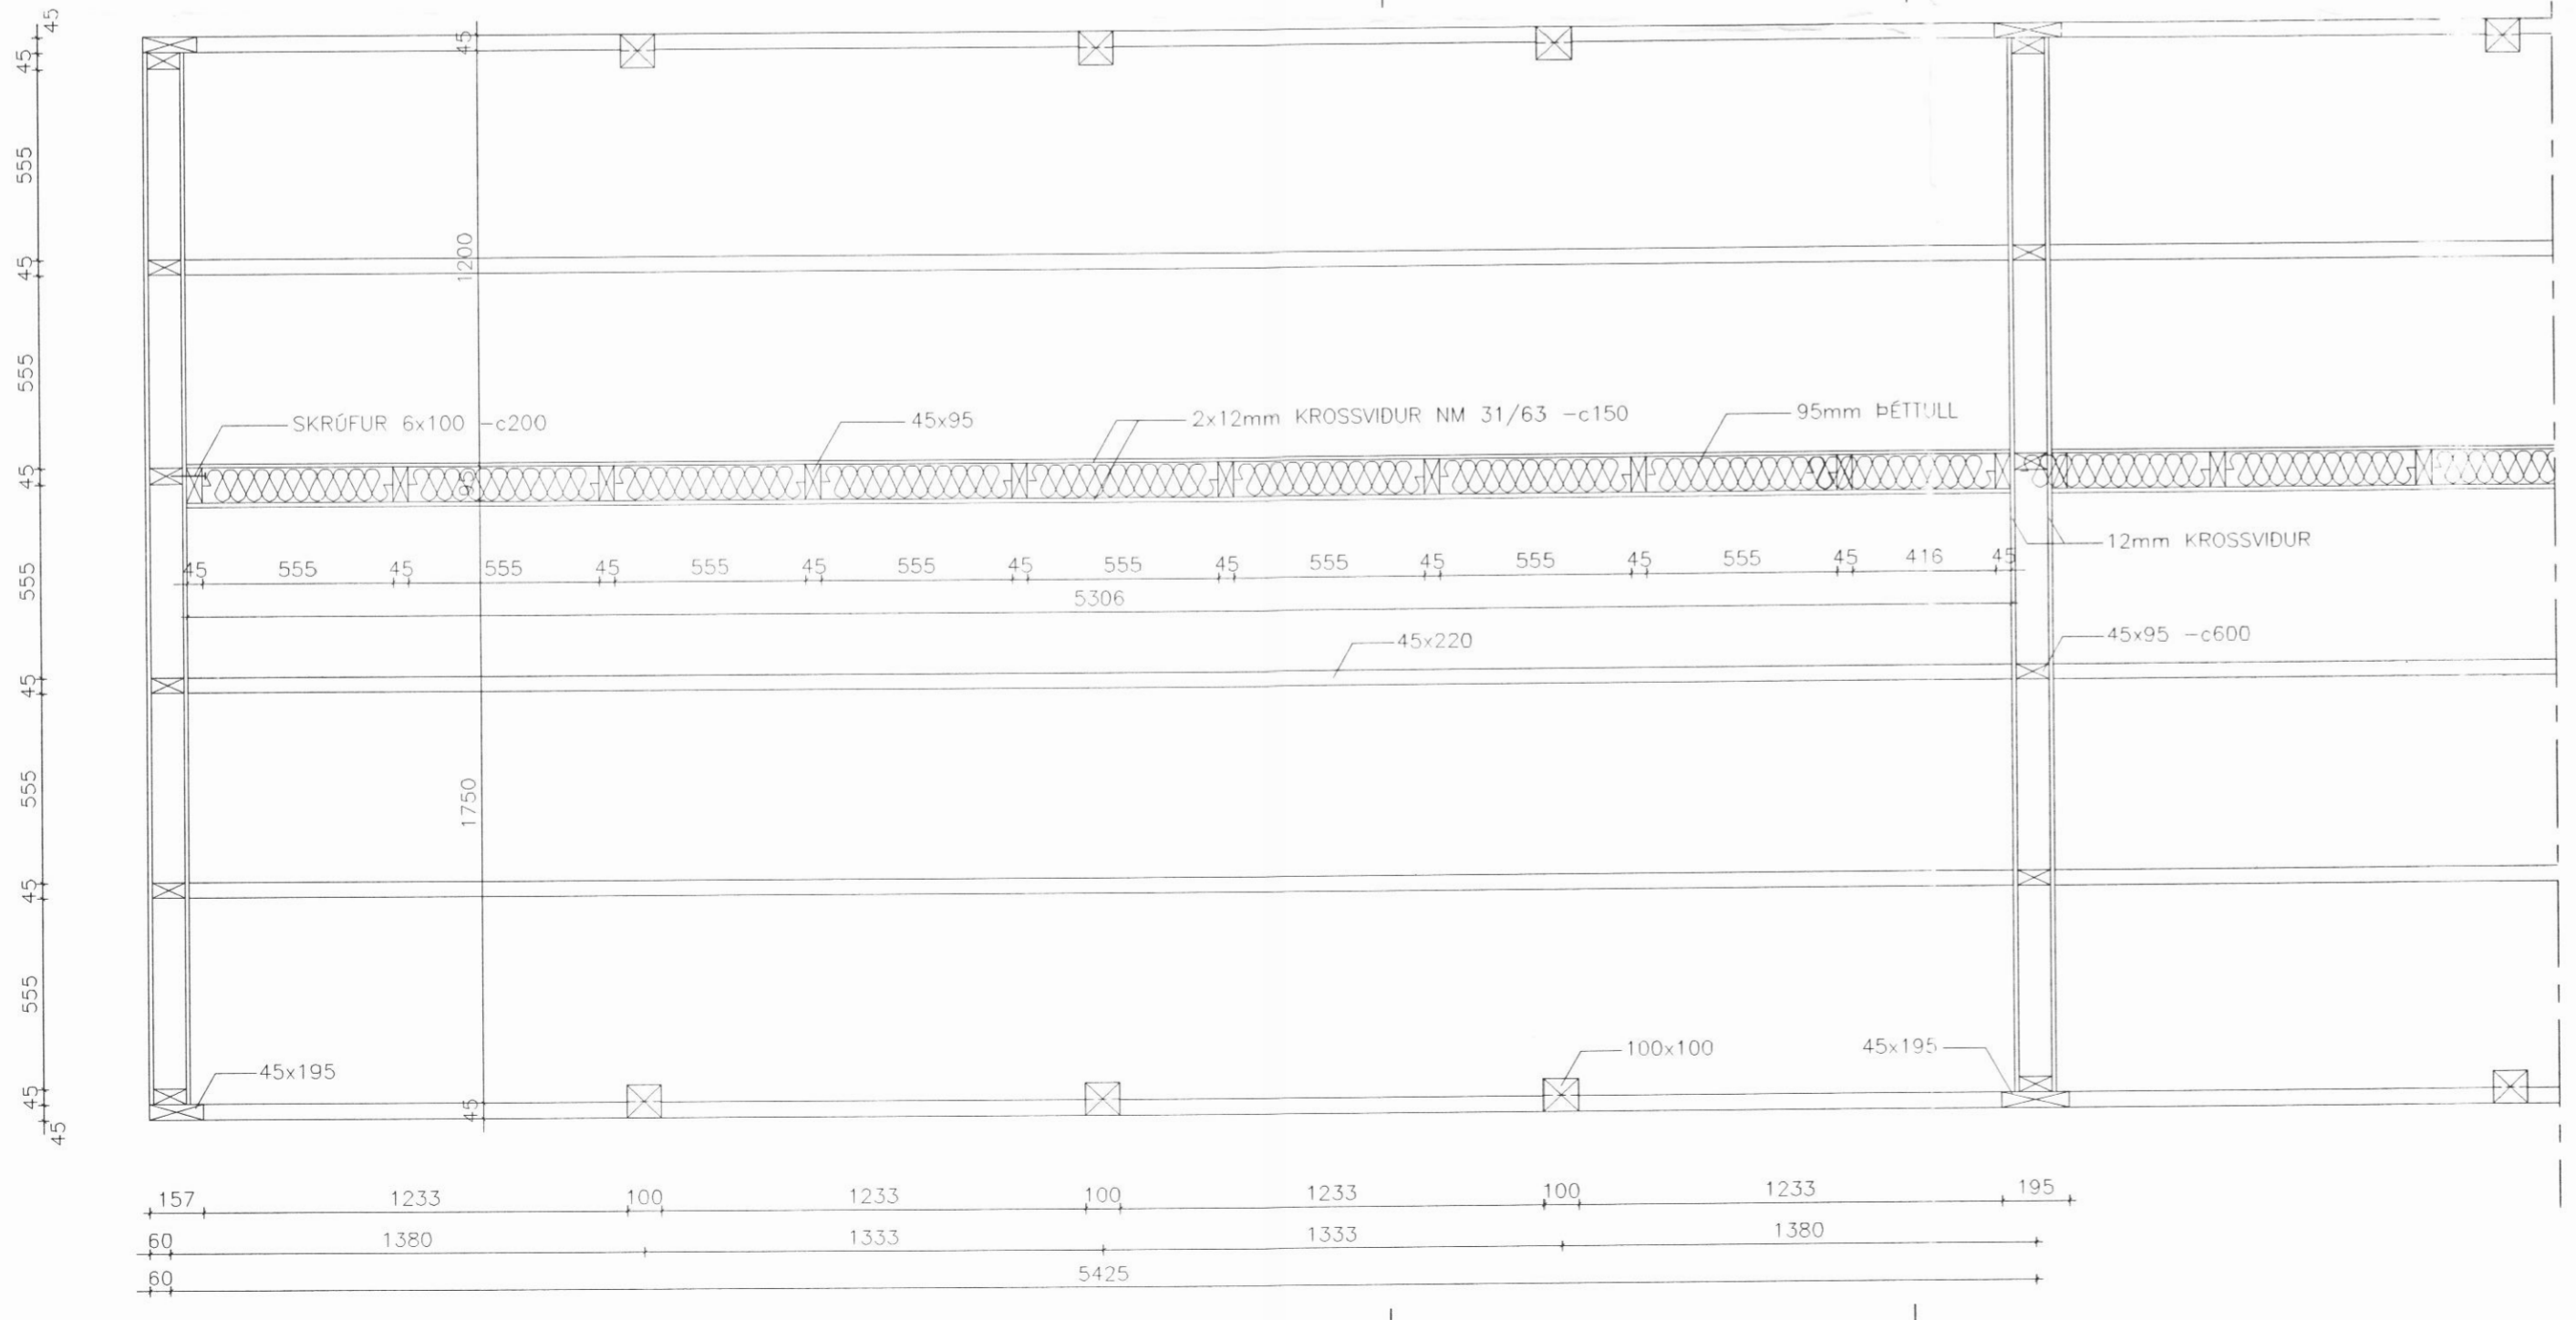

GRUNNMYND M 1:20



RÁNARGATA 6

ANTON Ó. BRYNJARSSON VERKFRÆÐINGUR KT: 270559-7199
FANNEY HAUUSDÓTTIR ARKITEKT KT: 170561-7249
HAUKUR HARALDSSON TÆKNIFRÆÐINGUR KT: 260938-2079

Anton Ó. Brynjartton

AVH

GRUNNMYND
SNID 1-1, 2-2

DAGS: 04.02.2002
MKV: 1:20
TEIKN:
YFIRF:
BREYTING:

K01