


GRUNNMYND 1:100

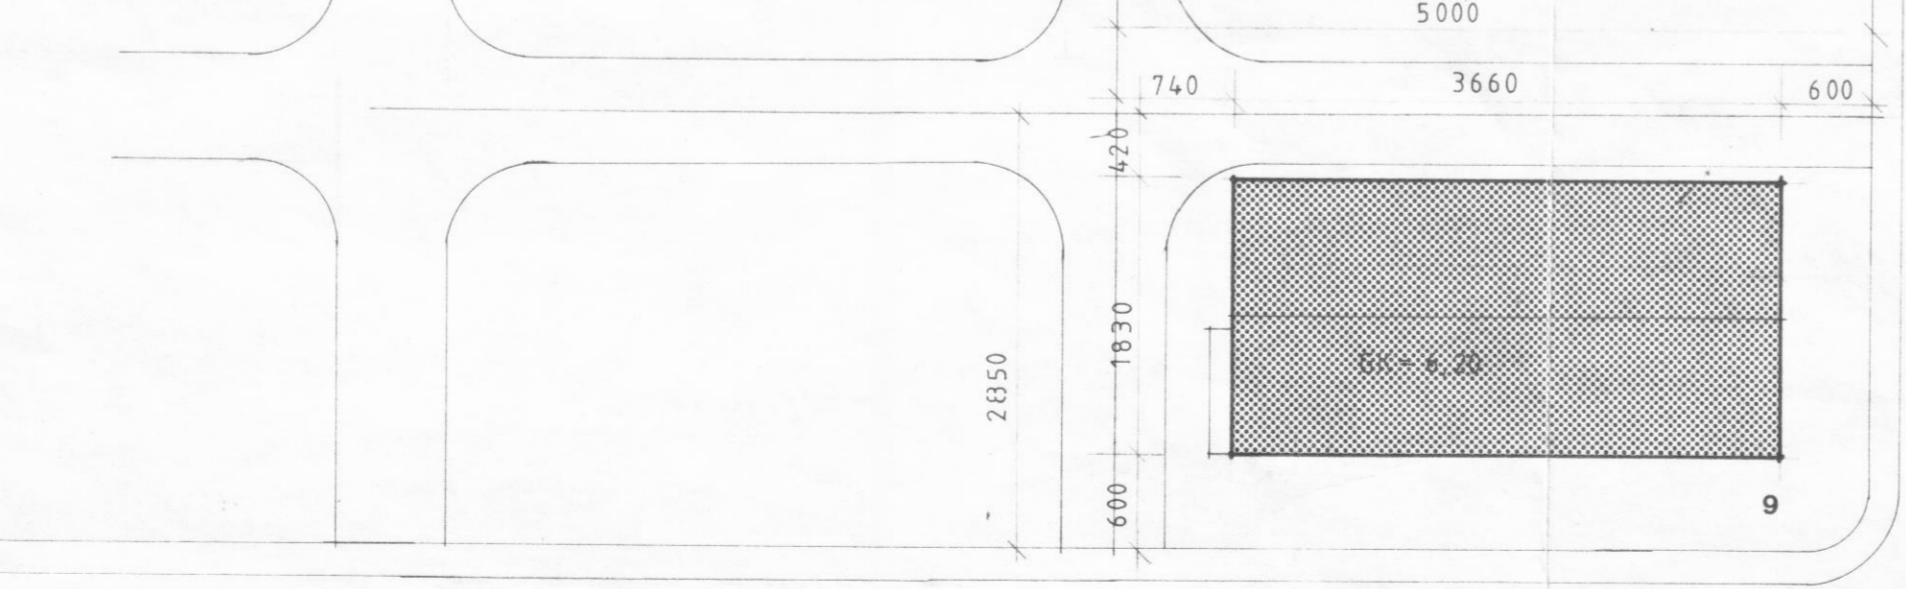

AFSTÖÐUMYND 1:500

STÆRDIR:

HÚS	669,78 M <sup>2</sup>	5040,08 M <sup>2</sup>
LÖB	1425	-
NÝTING	0,47	

VERK **RÁN H.F. DALVÍK** RÁNARBRAUT 9

	HEITI GRUNNMYND, AFSTÖÐUMYND	TEIKN NR
	MKV 1:100 1:500 DAGS JÚLI '81	TEIKN REIKN YFIRF
	<i>Haukur Haraldsson</i>	
VERK		<b>1</b>

**TEIKNISTOFA HAUKS HARALDSSONAR S.F.**  
KAUPANGI - AKUREYRI - SÍMI 96 - 23202