




VESTUR

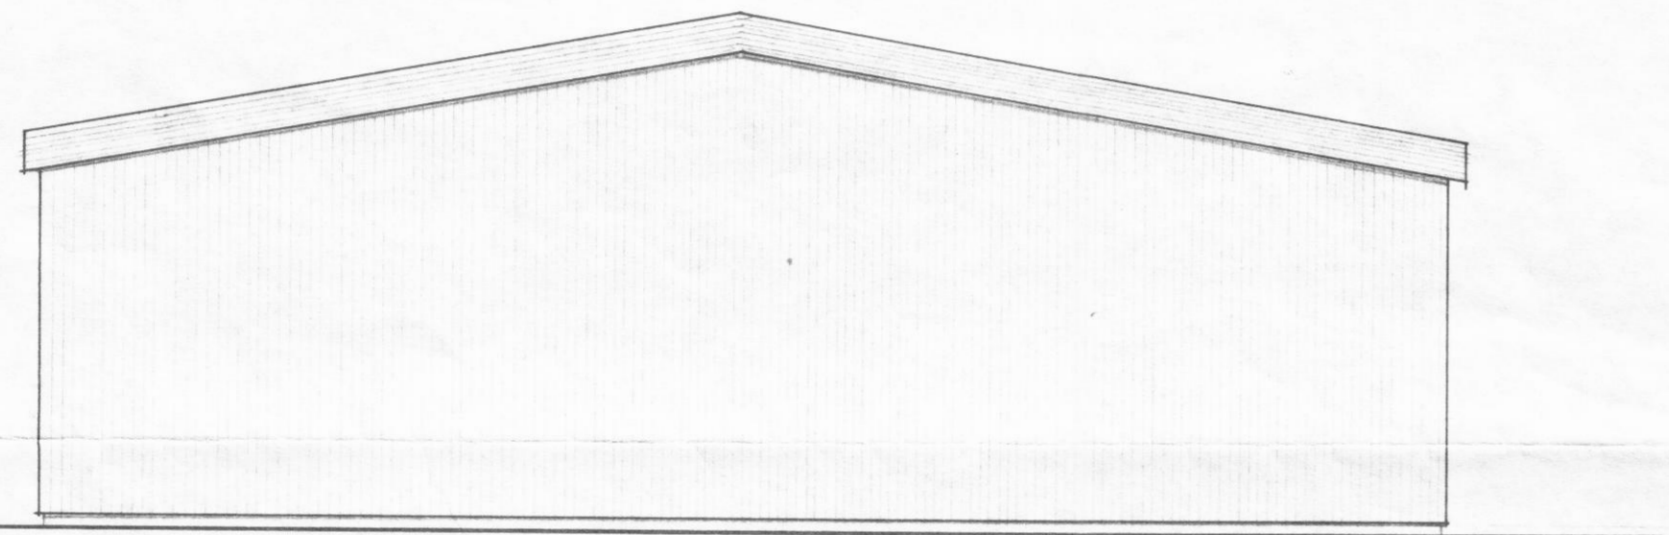


NORÐUR

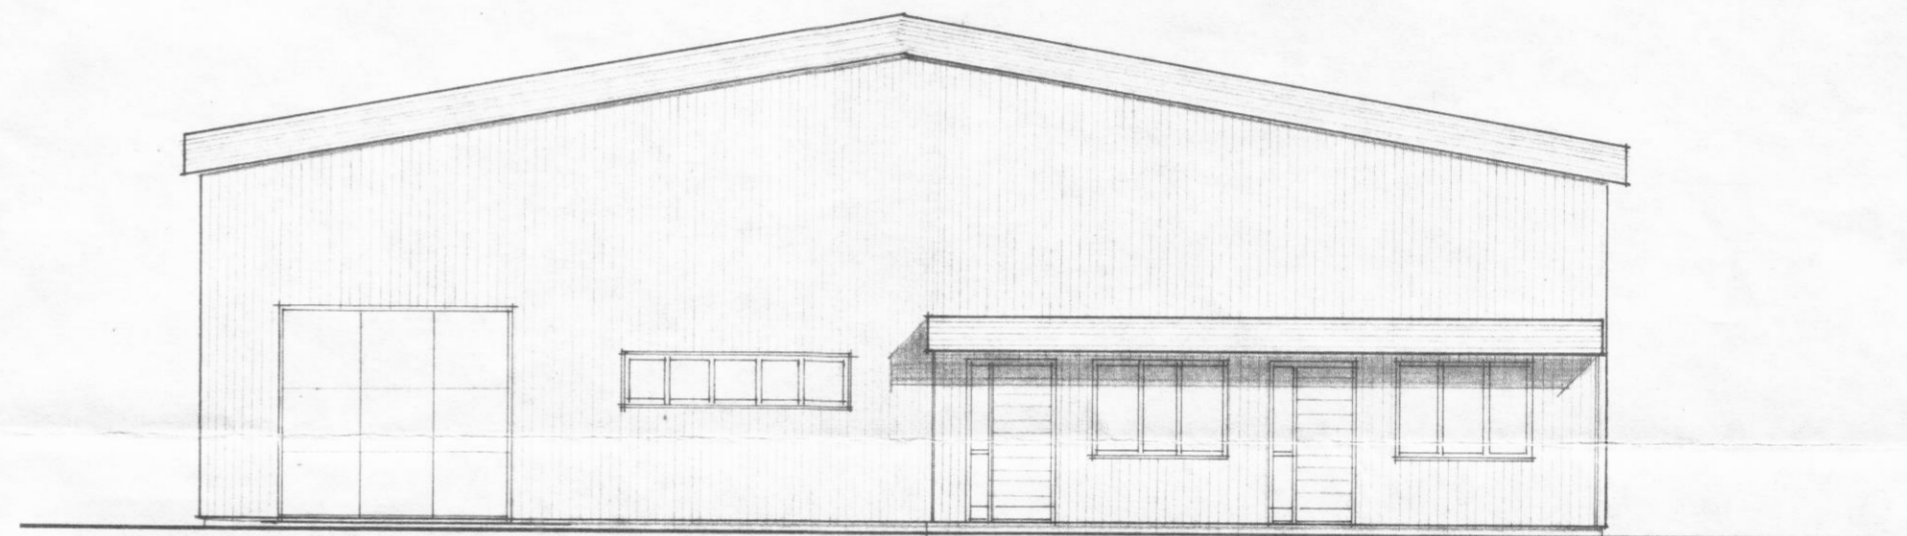

SUÐUR

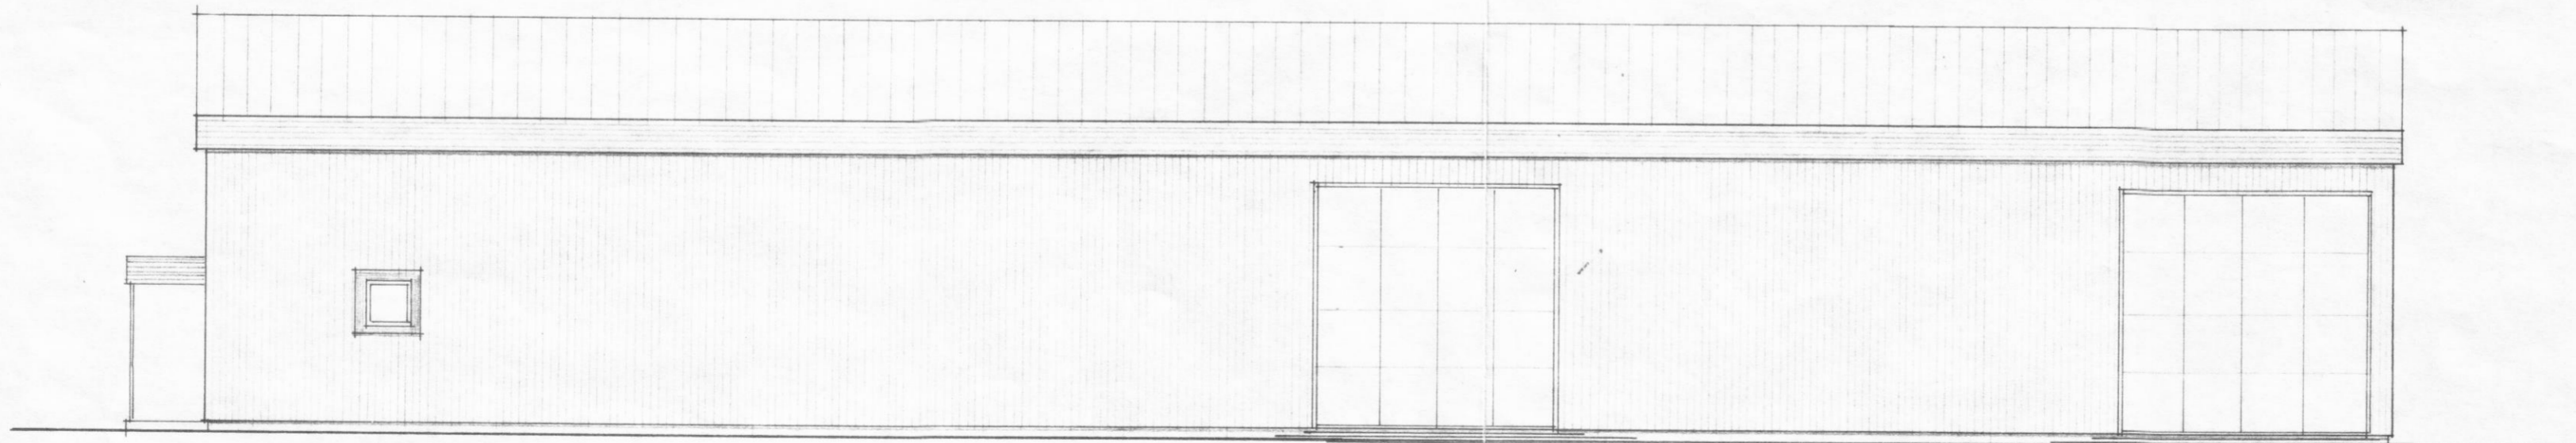

AUÐTUR

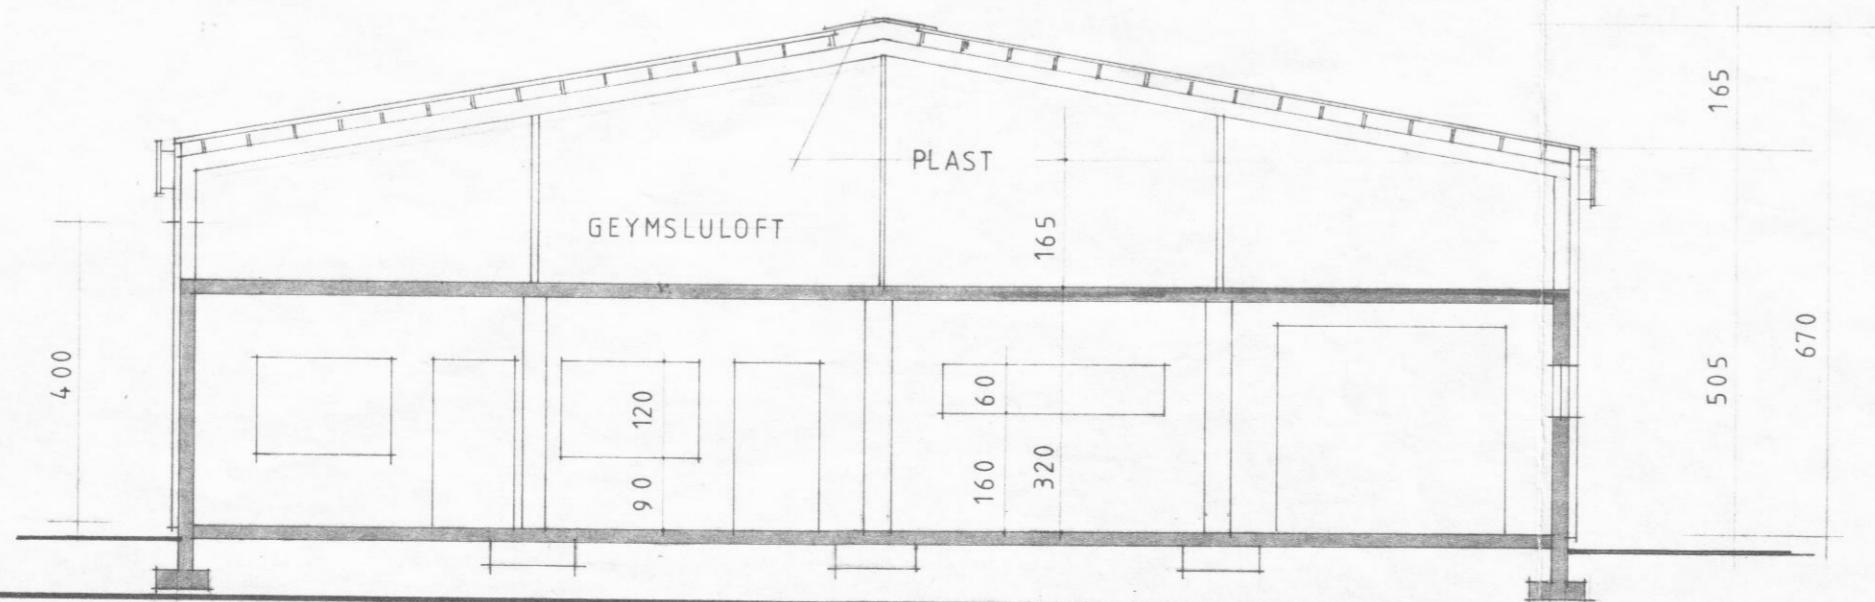


SNID A-A

VERK

RAN

H.F. DALVIK

RANARBRAUT 9

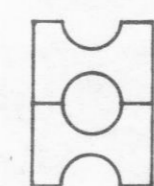

HEITI ÚTLIT, SNEIBING

MKV 1:100

DAGS JÚLÍ 81

Handwritten signature

TEIKN

REIKN

YFIRF

TEIKN NR

2

VERK

TEIKNISTOFA HAUKS HARALDSSONAR S.F.
KAUPANGI - AKUREYRI - SÍMI 96 - 23202