




VESTUR

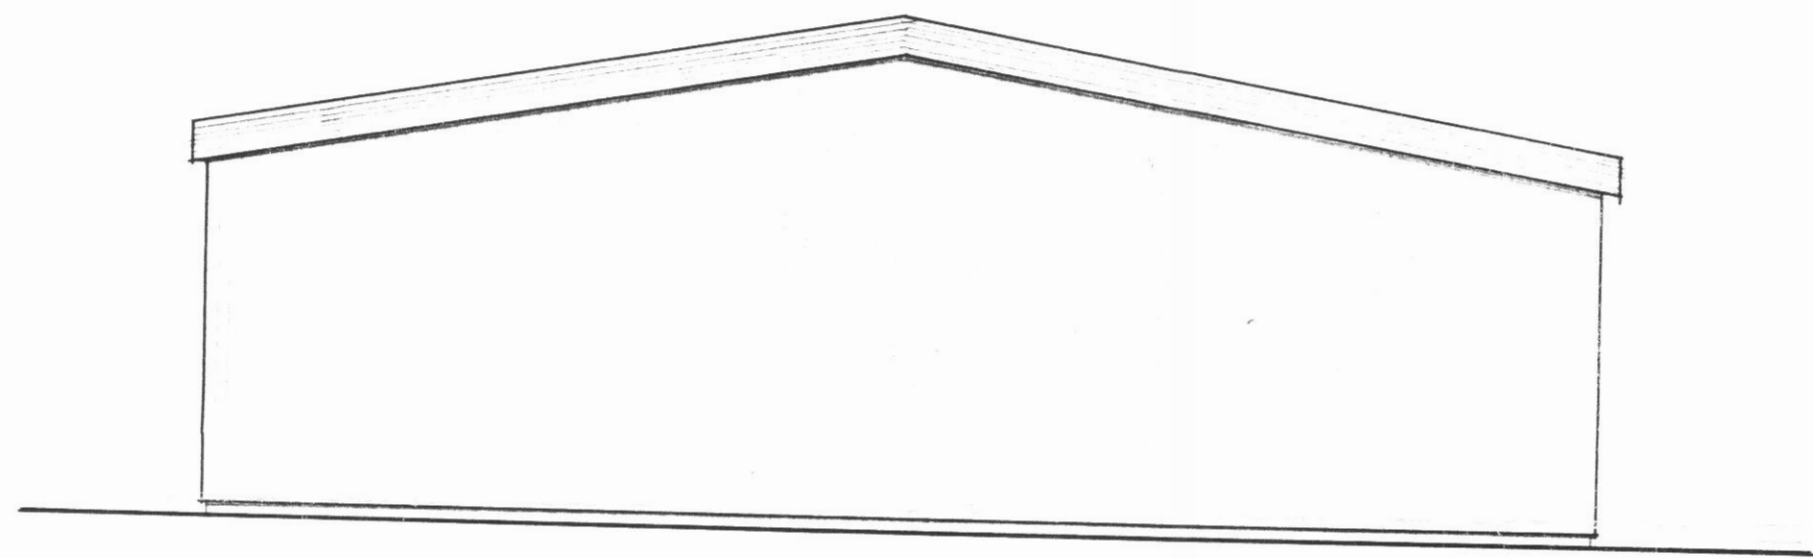

NORÐUR

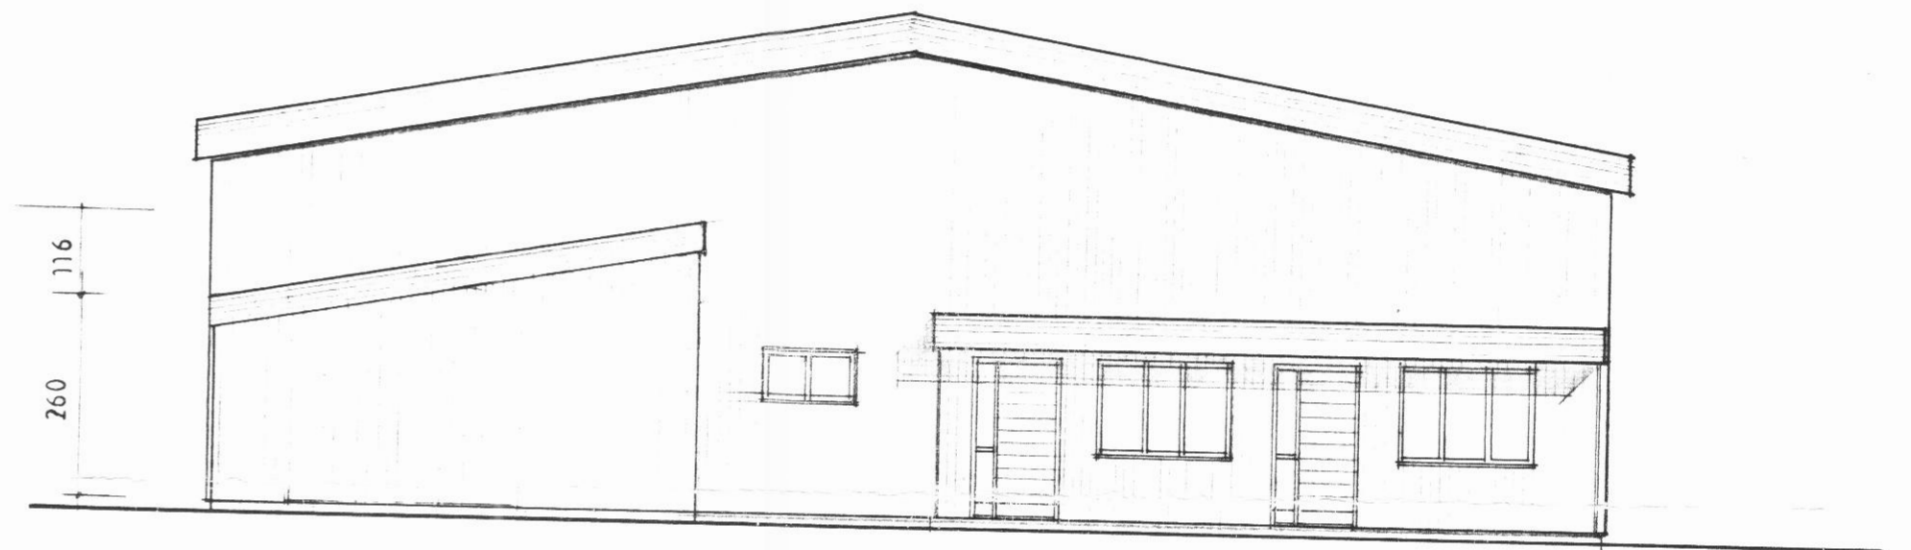


SUÐUR

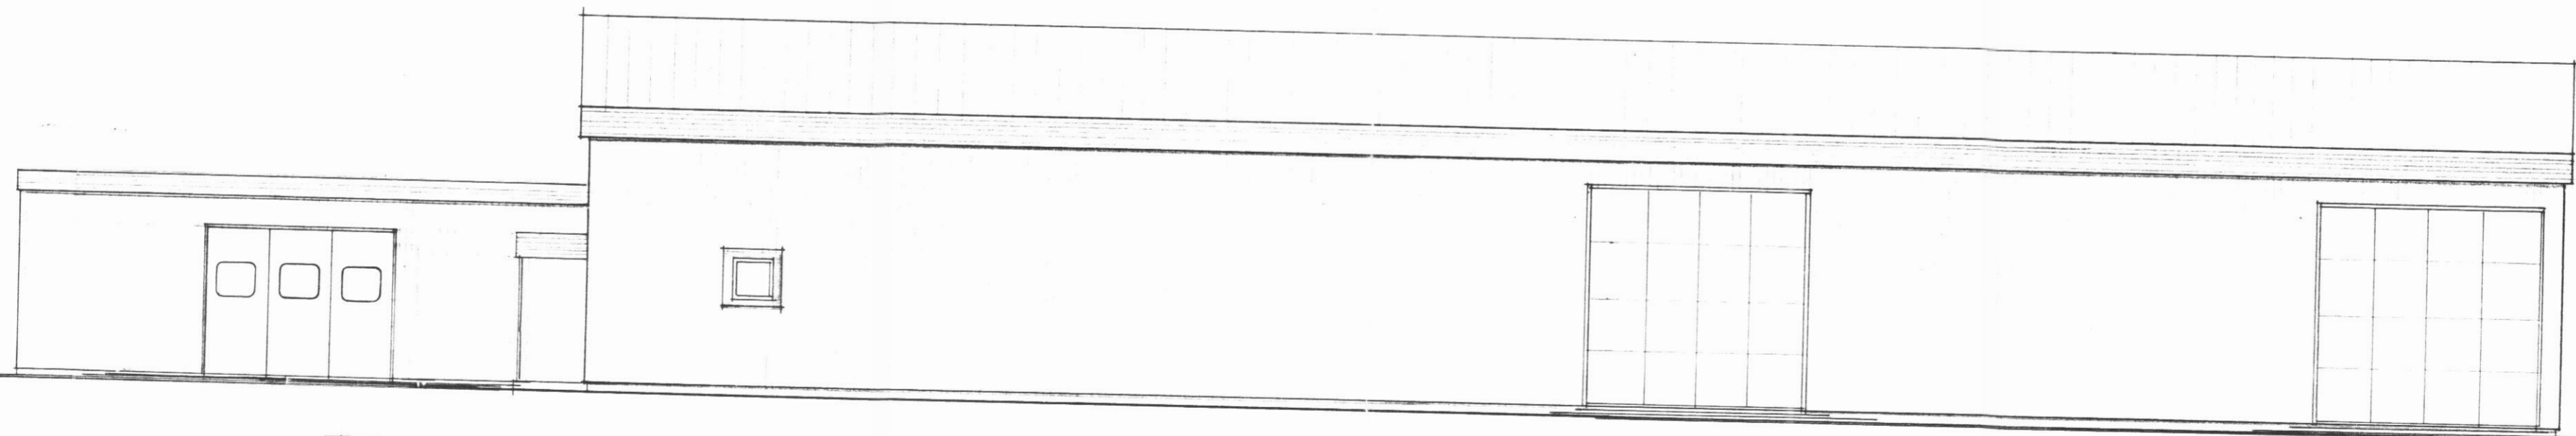


AUSTUR

66.56 m²
221.31 m²

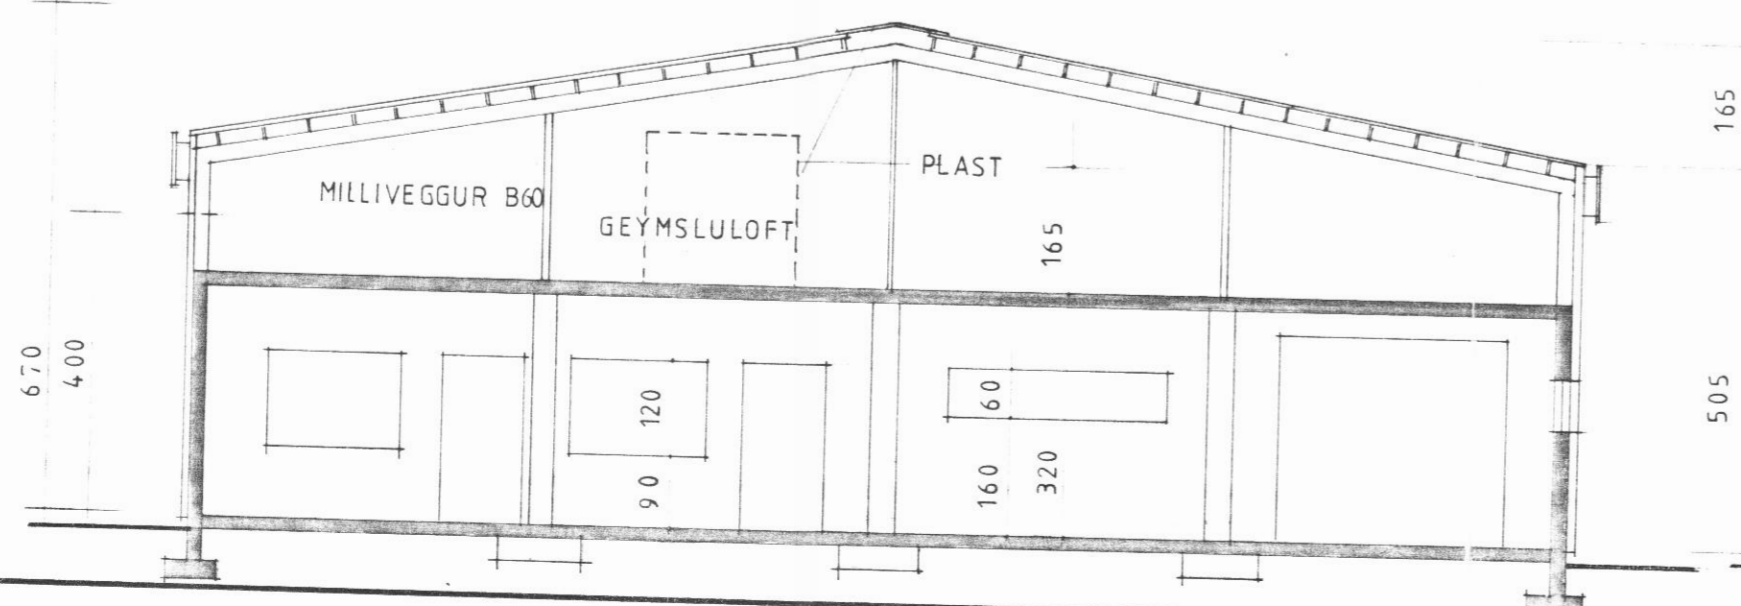

SNID A-A

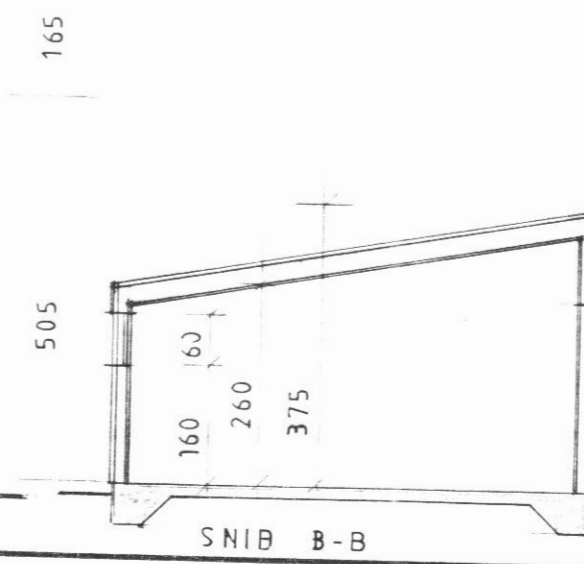

SNID B-B

Brunamálastofnun ríkisins
SÁMÞYKKT

16 FEB. 1994

Arni Arnason
Arni Arnason

ÞREYTING: VIÐBYGGING 11.1.1994

VERK **SÆPLAST H.F. DALVIK** RÁNARBRAUT 9

	HEITI ÚTLIT, SNEIBING	TEIKN#	TEIKN. NR 2
	MKV 1:100 DAGS JÚLÍ 81	REIKN	
	<i>Arni Arnason</i>	YFIRF	

TEIKNISTOFA HAUKS HARALDSSONAR S.F.
KAUPANGI - AKUREYRI - SÍMI 96 - 23202