




AUSTUR

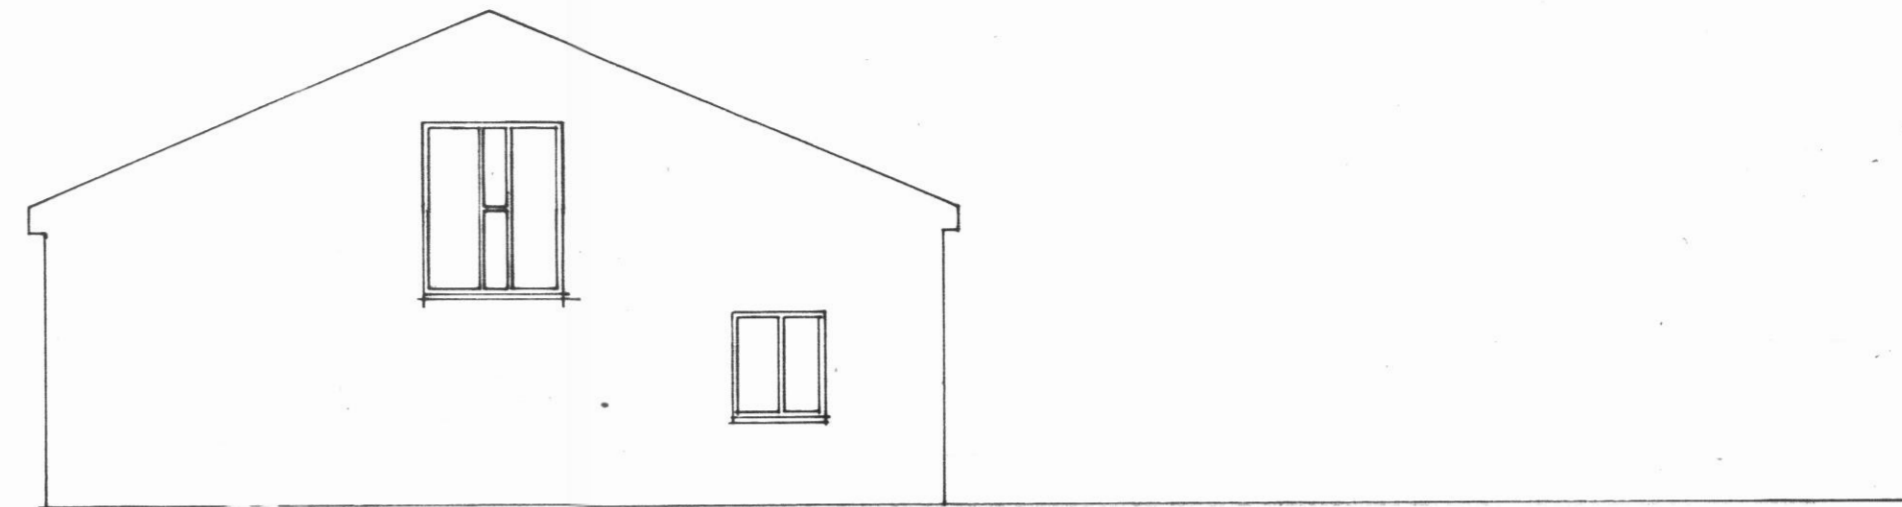

NORÐUR

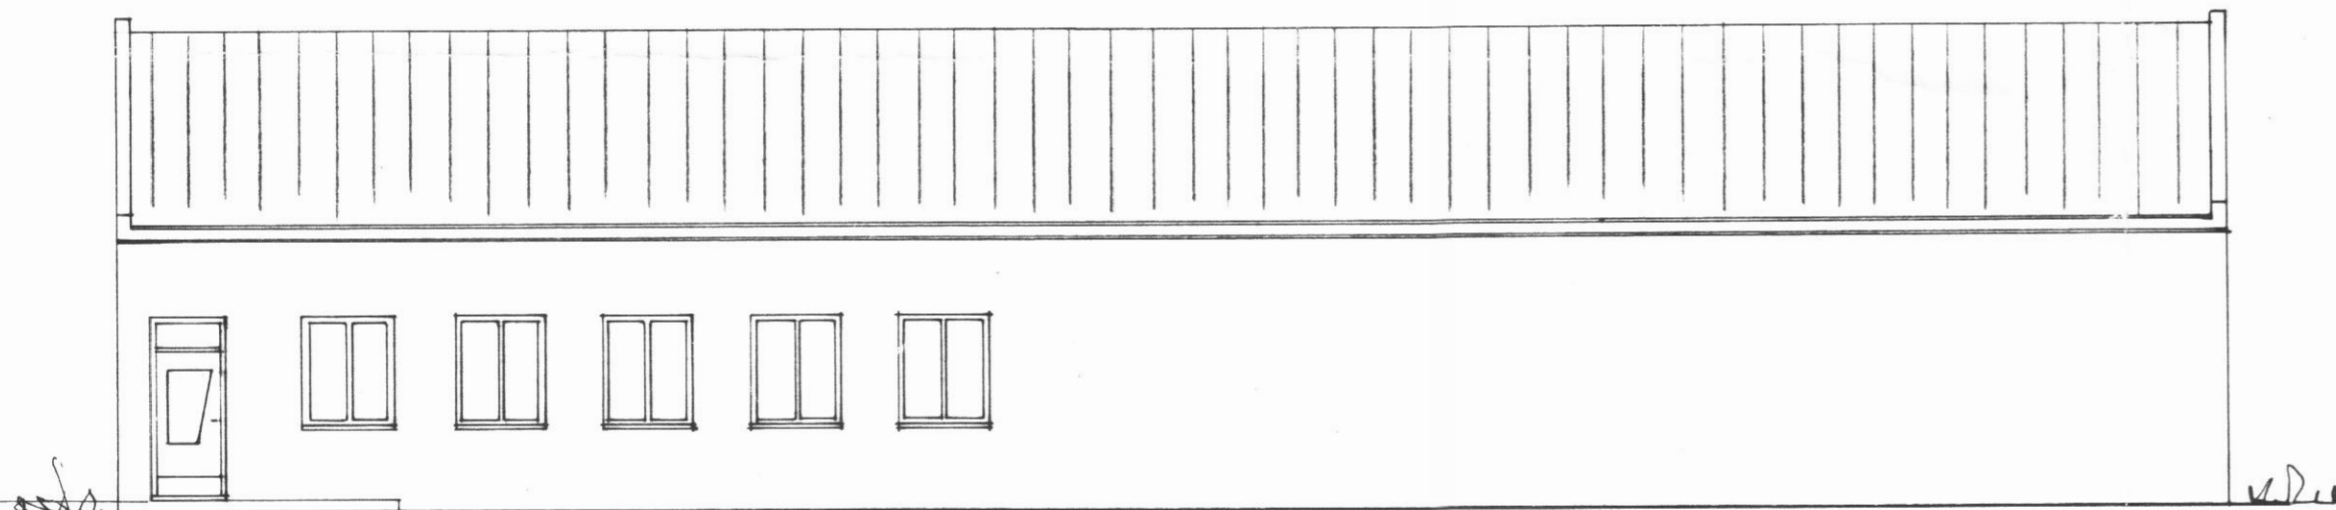


VESTUR

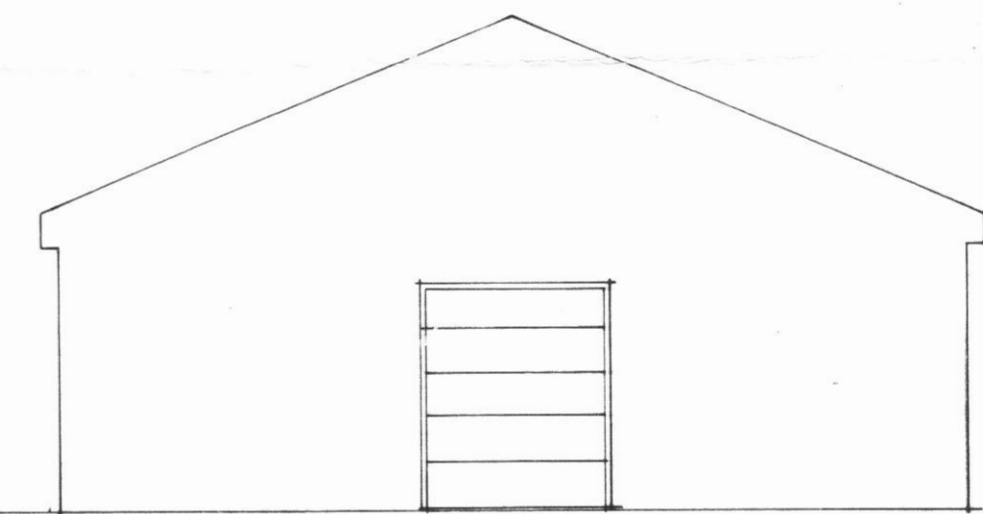

SUÐUR

HÚS TEIKNAD AF MIKAEL JÓHANNSSYNI DAGS. JÚNÍ 1973
BREYTING: STARFSMANNAADSTADA | JAN.1998.

RÁNARBRAUT 10, DALVÍK

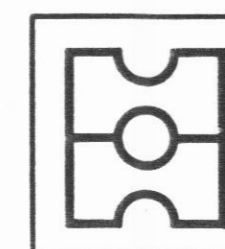

HEITI: ÚTLIT

DAGS. JAN. 1998

MKV. 1:100

TEIKN. HÁG

VERK.

A02

ARKITEKTA- OG VERKFRÆÐISTOFA HAUKS ehf.
KAUPANGI V/MÝRARVEG, 600 AKUREYRI, SÍMI 462 3202, FAX 462 3233