


21/6 '98



Grunnmynd 2. hæðar (núverandi hús) mkv. 1:100

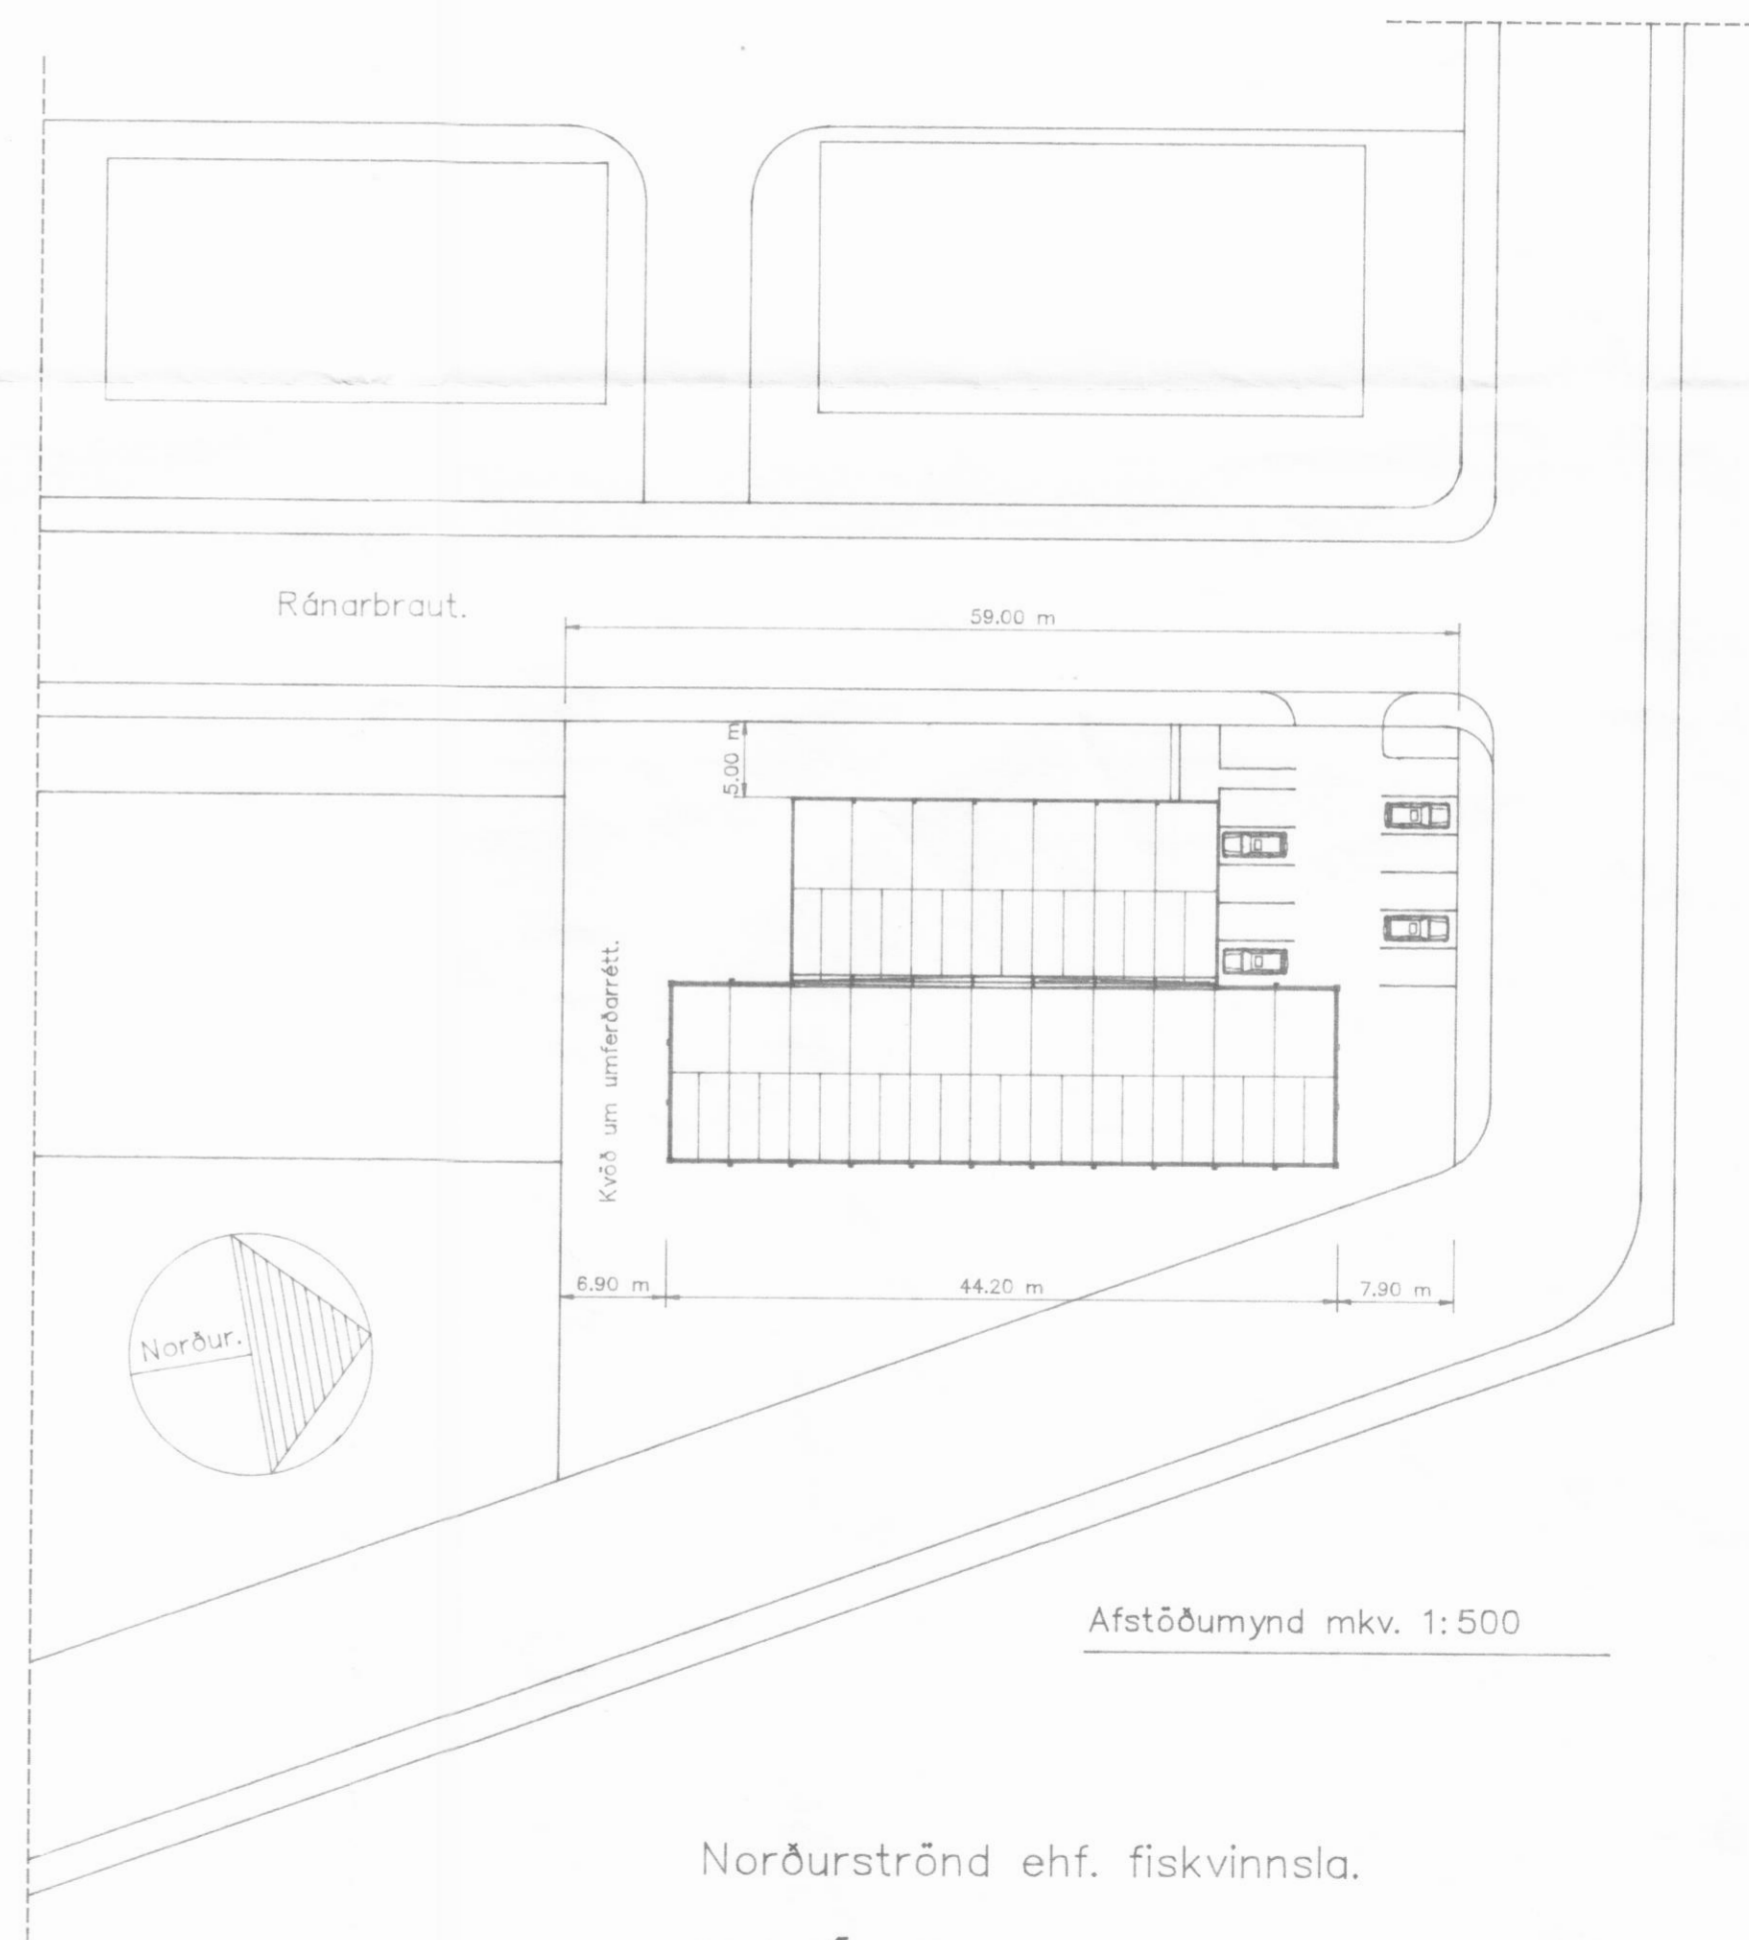

Afstöðumynd mkv. 1:500

Norðurströnd ehf. fiskvinnsla.

H.S.Á. TEIKNISTOFA / HARALDUR ÁRNASON
 DALSBRAUT 1 - 600 AKUREYRI - Sími 462-5777 KT: 120149-2539

VERKHEITI				Ránarbraut 10, Dalvík.	
HEITI TEIKNINGAR				VERK NR 98-502	
Grunnm. 2. hæðar (núv. hús) og afst.mynd.				TEIKNING NR 1303	
HAFNAD	HÁ	TEIKNAD	HÁ	YFIRFARID	DAGS Júní '98
BREYTT			1	2	3
					4