



AUSTURHLIÐ HÖS nr 1-3-5

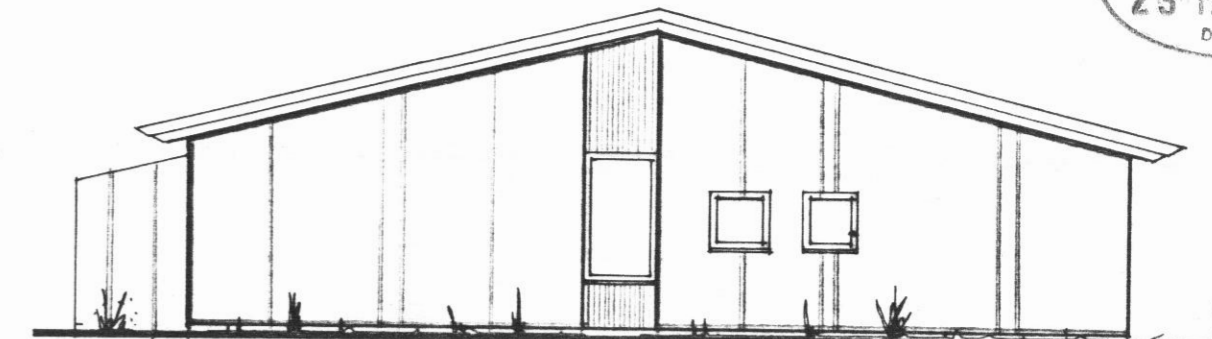

NORÐURSTAFN

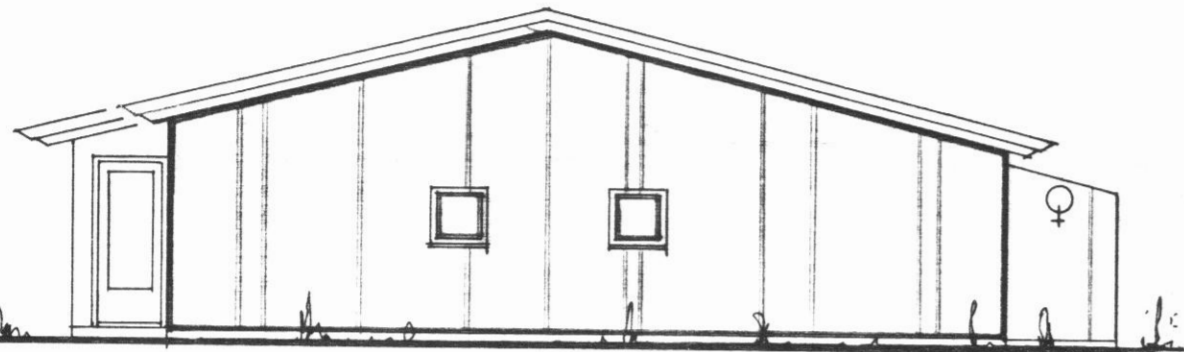


SÍÐURSTAFN HÖS nr 1




VESTURHLIÐ HÖS nr 1-3-5



AUSTUR-LEIÐ HÖS nr 7-9

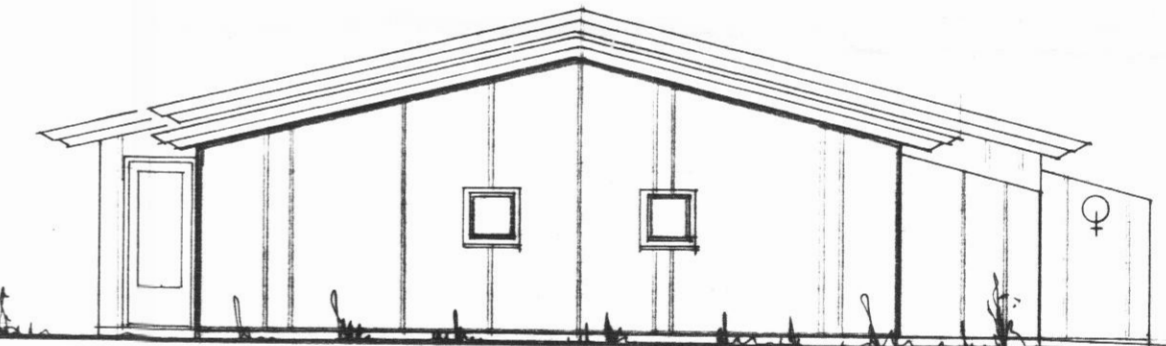

SÍÐURSTAFN HÖS nr 7

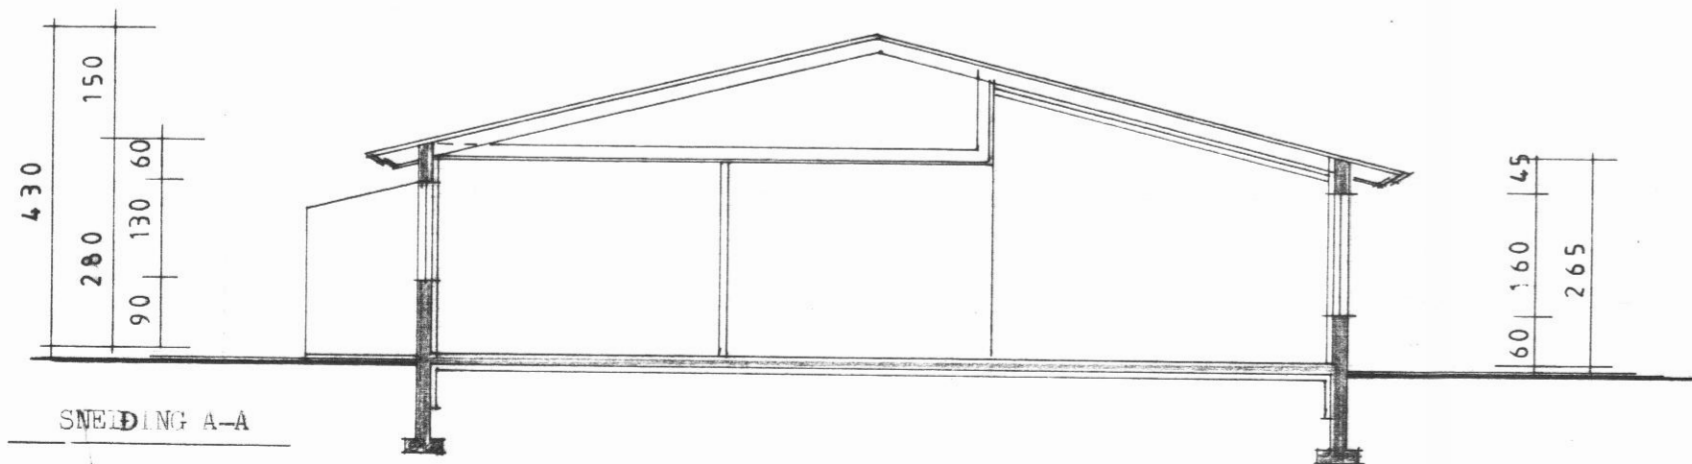


SNÆÐING A-A



VESTURHLIÐ HÖS nr 7-9

REYNI HÓLAR 1-3-5-7-9 DALVÍK

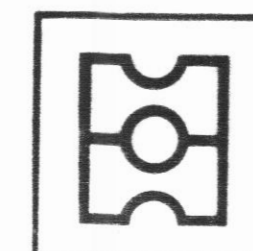

HEITI

DAGS. Febr 1988
MKV. 1:100
TEIKN. *[Signature]*
VERK

A 04

teiknistofa

HAUKS HARALDSSONAR SF.
KAUPANGI AKUREYRI SÍMI 96 23202