
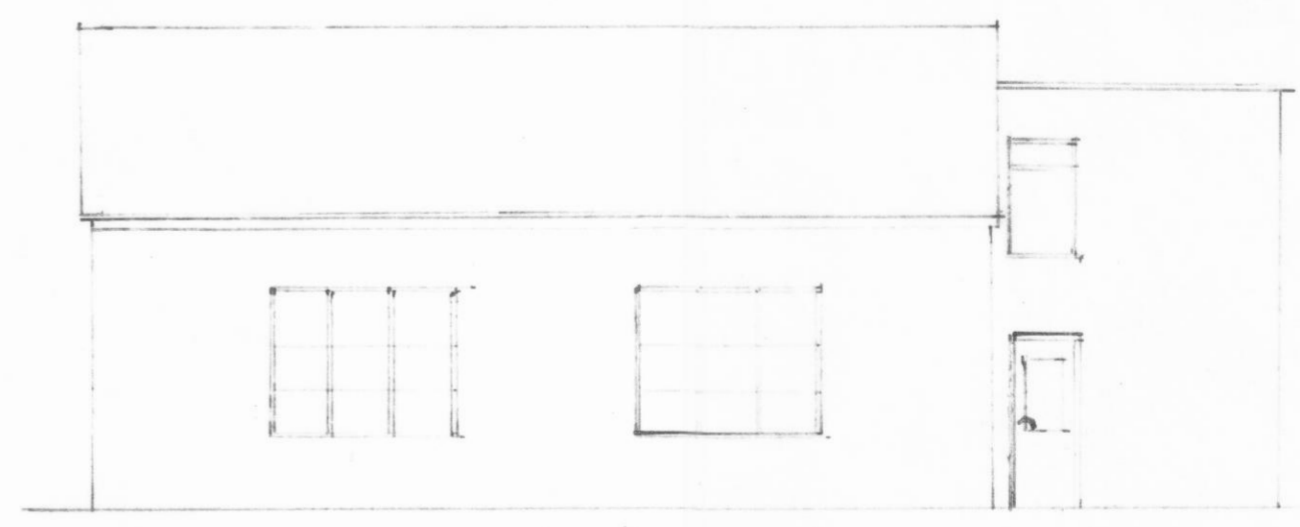
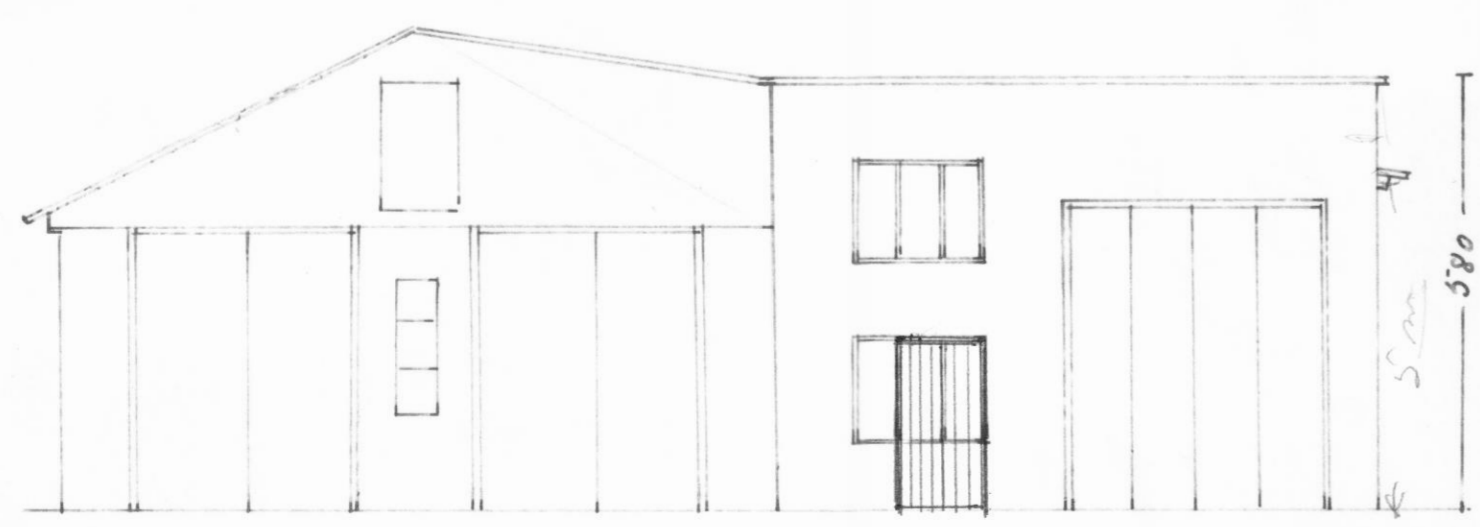
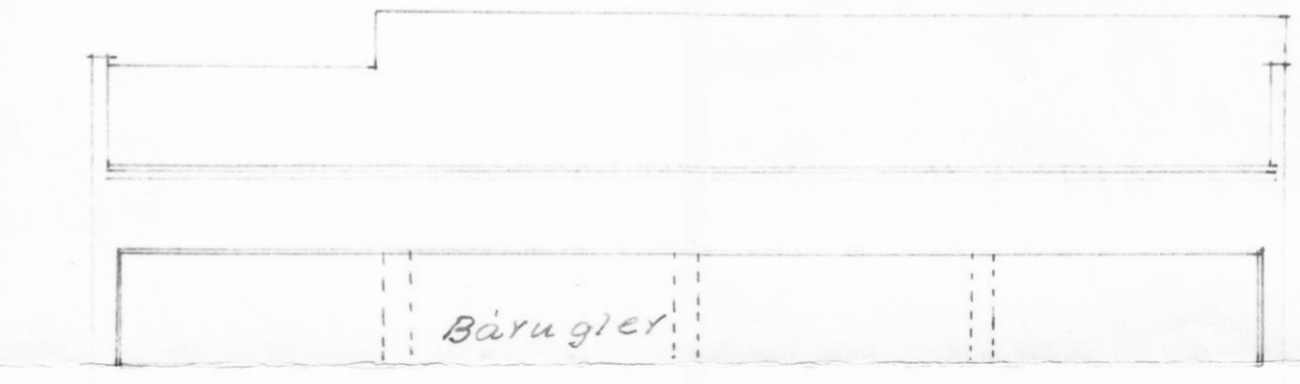
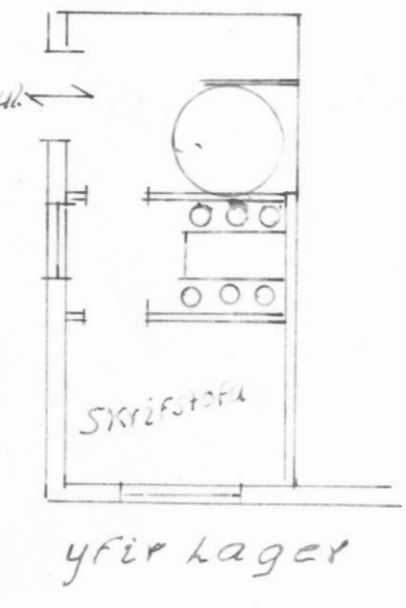


Bilaverkstæði Jóhannesar Árskóg
Dalvík

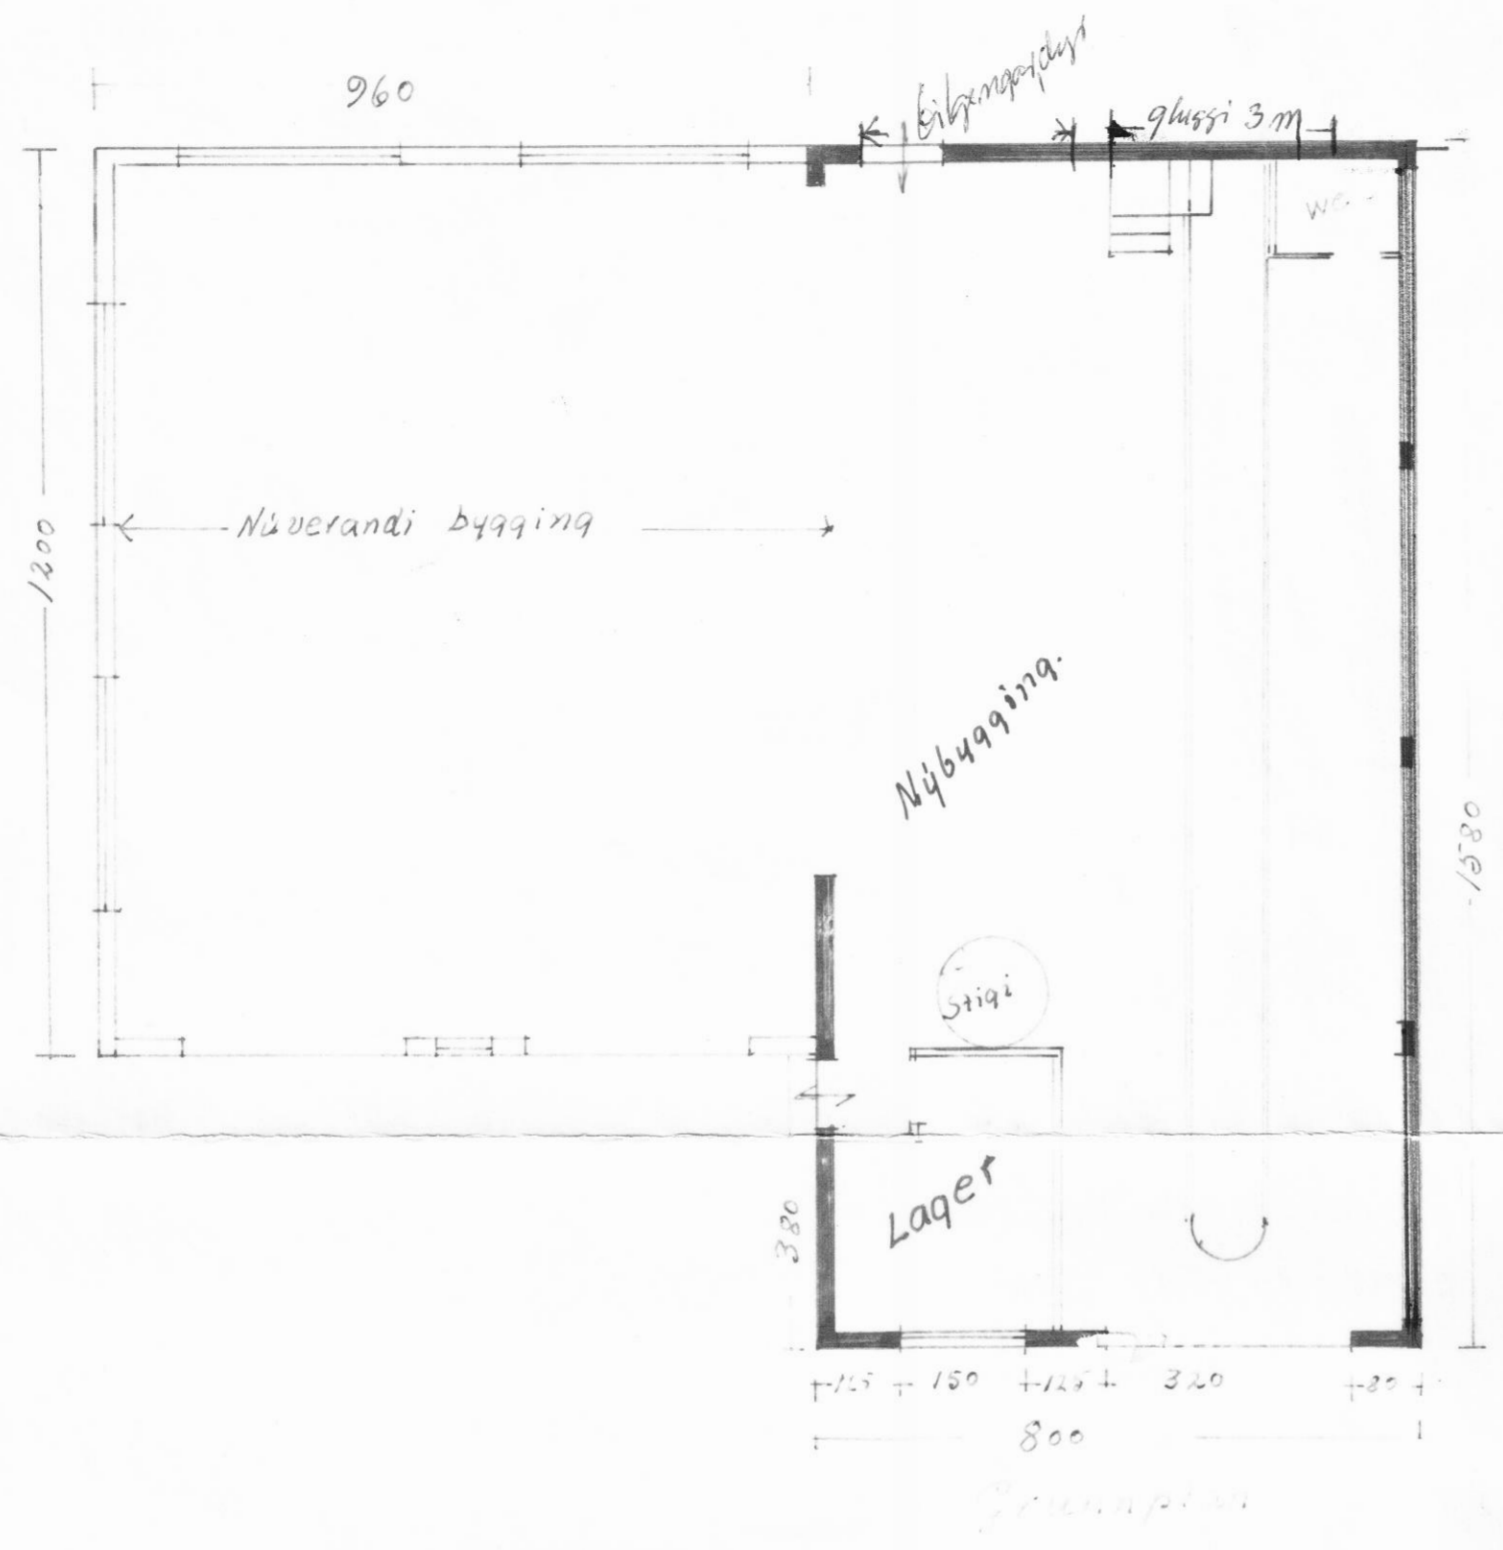

DAGS				BR.	BREYTING VARDAR	SIGN	Bilaverkstæði Jóhannesar Árskóg Dalvík	
Ath. Núverandi bygging er timburgrind, asbestklædd.				Nýbygging verður steynsteipa		TEIKN: REIKN:		
Dalvík 24/4 1970				Ingólfur Jónsson		YFIRF: DAGS		
SAMP: DAGS								

50 49 48 