






Vestur

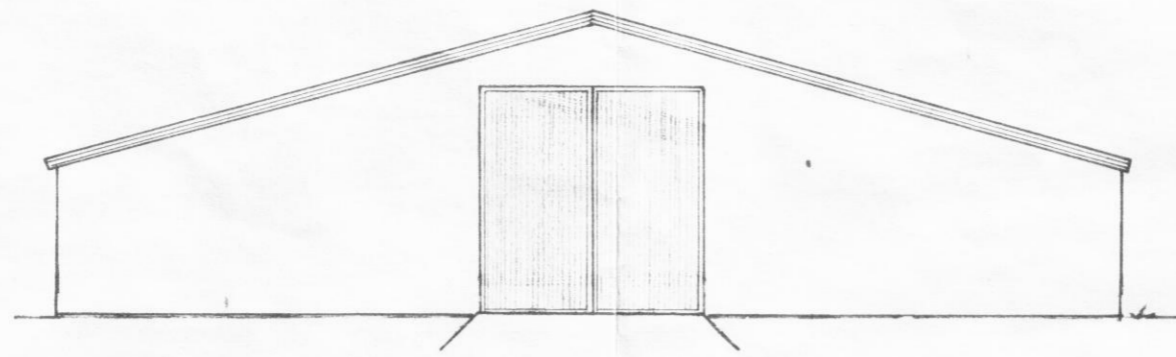

Astur

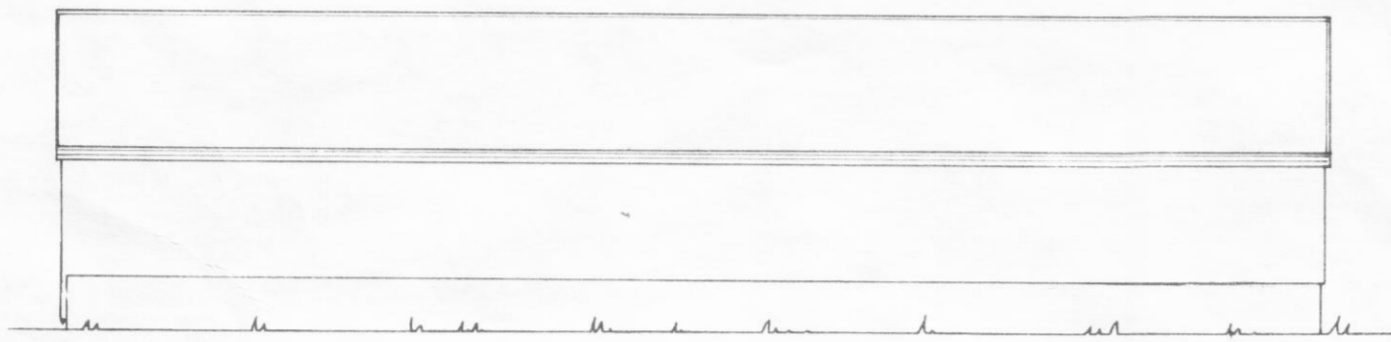

Suður

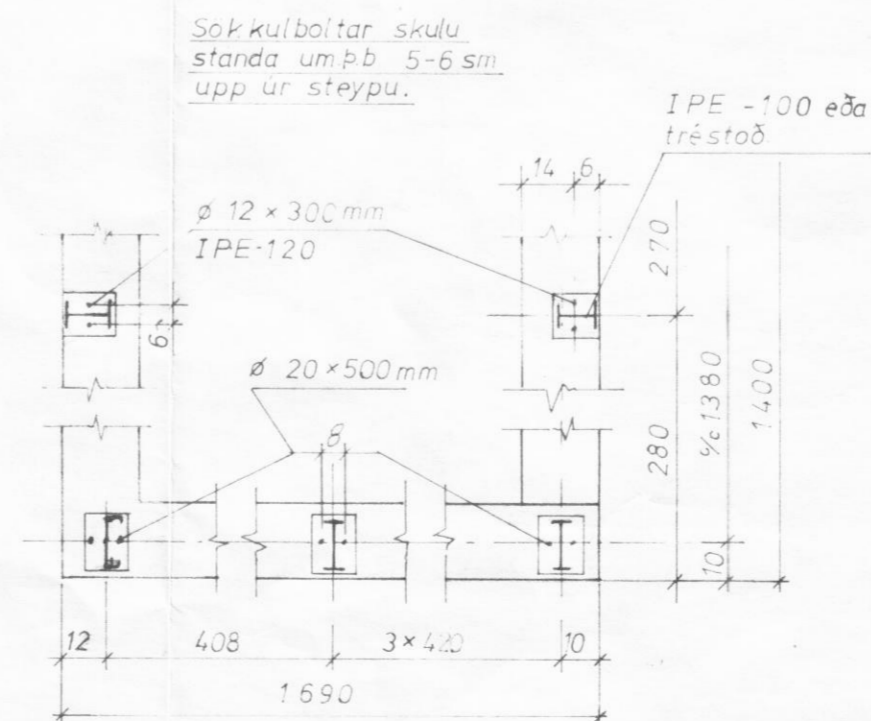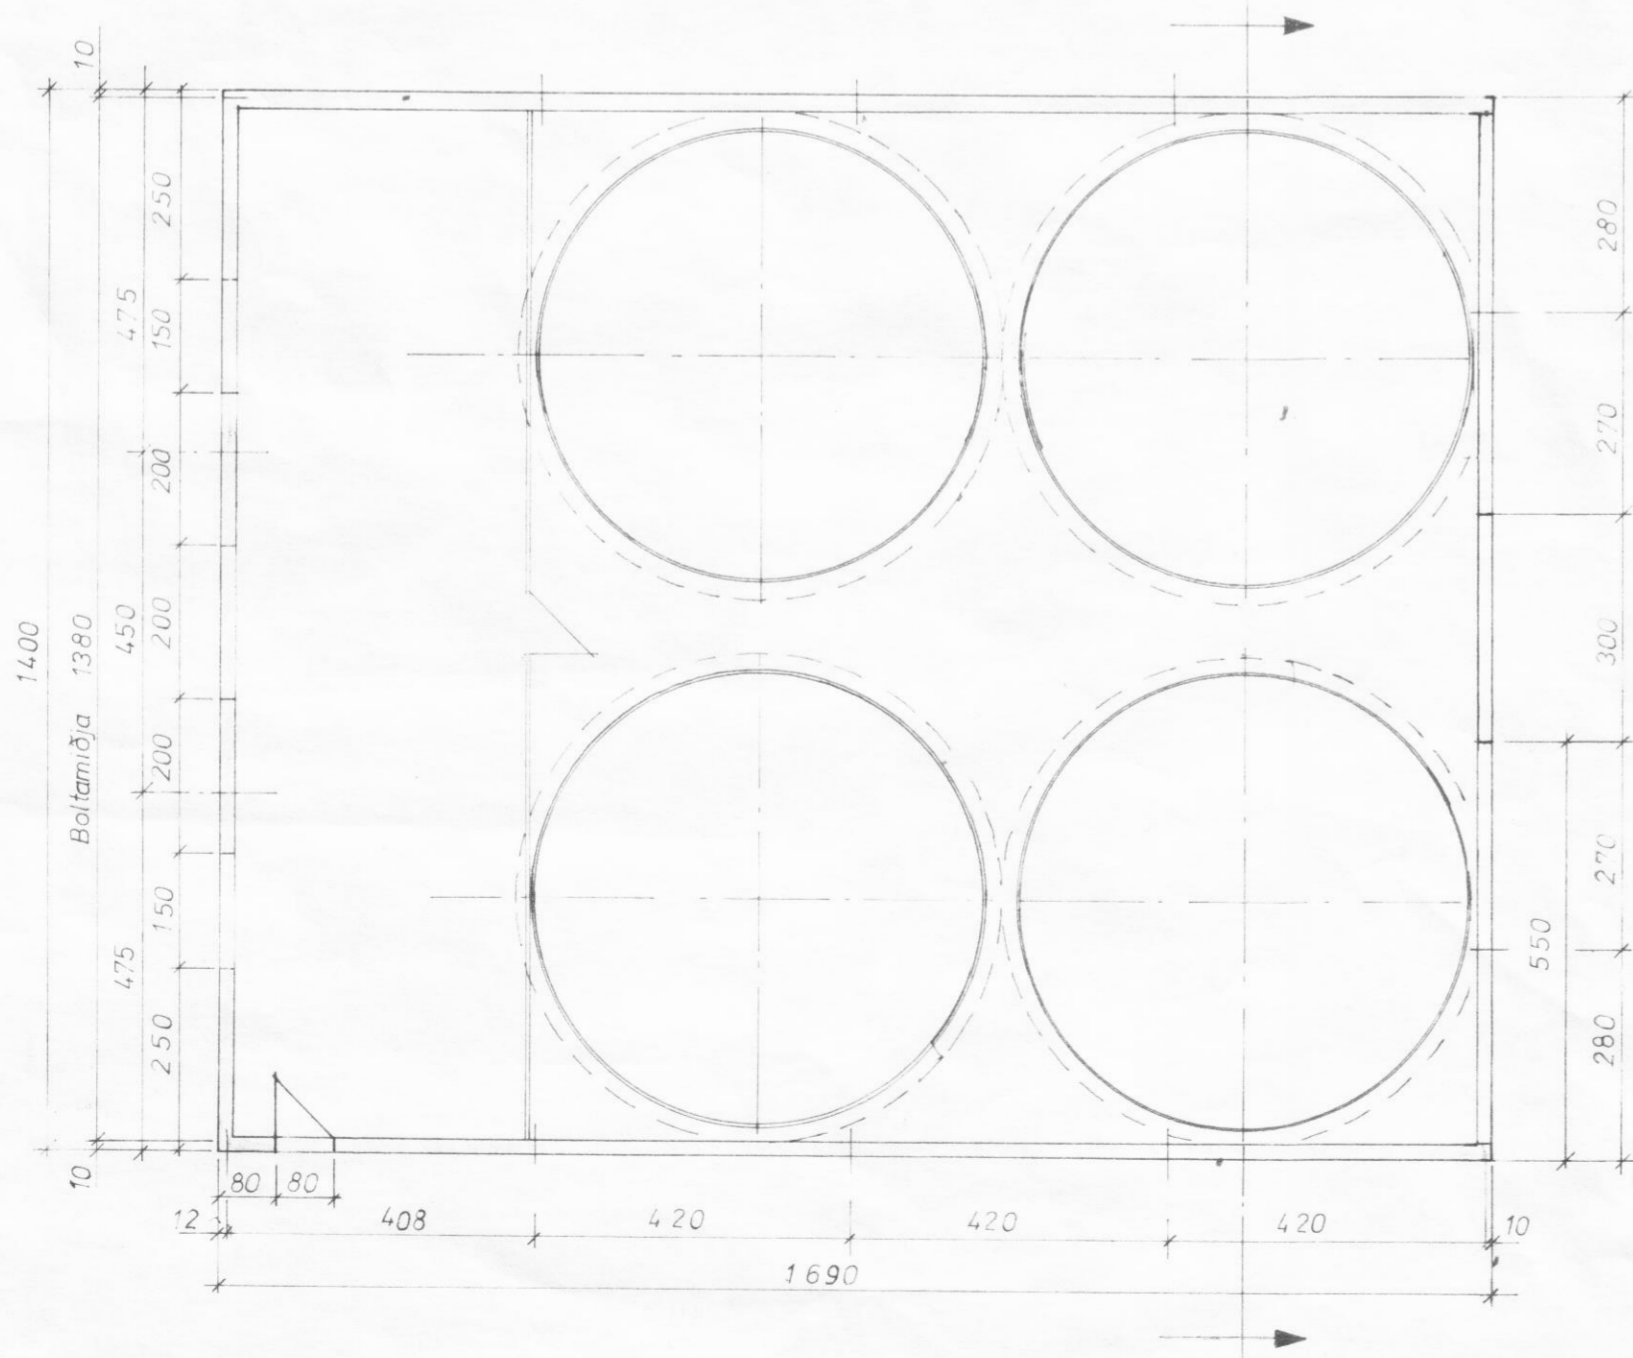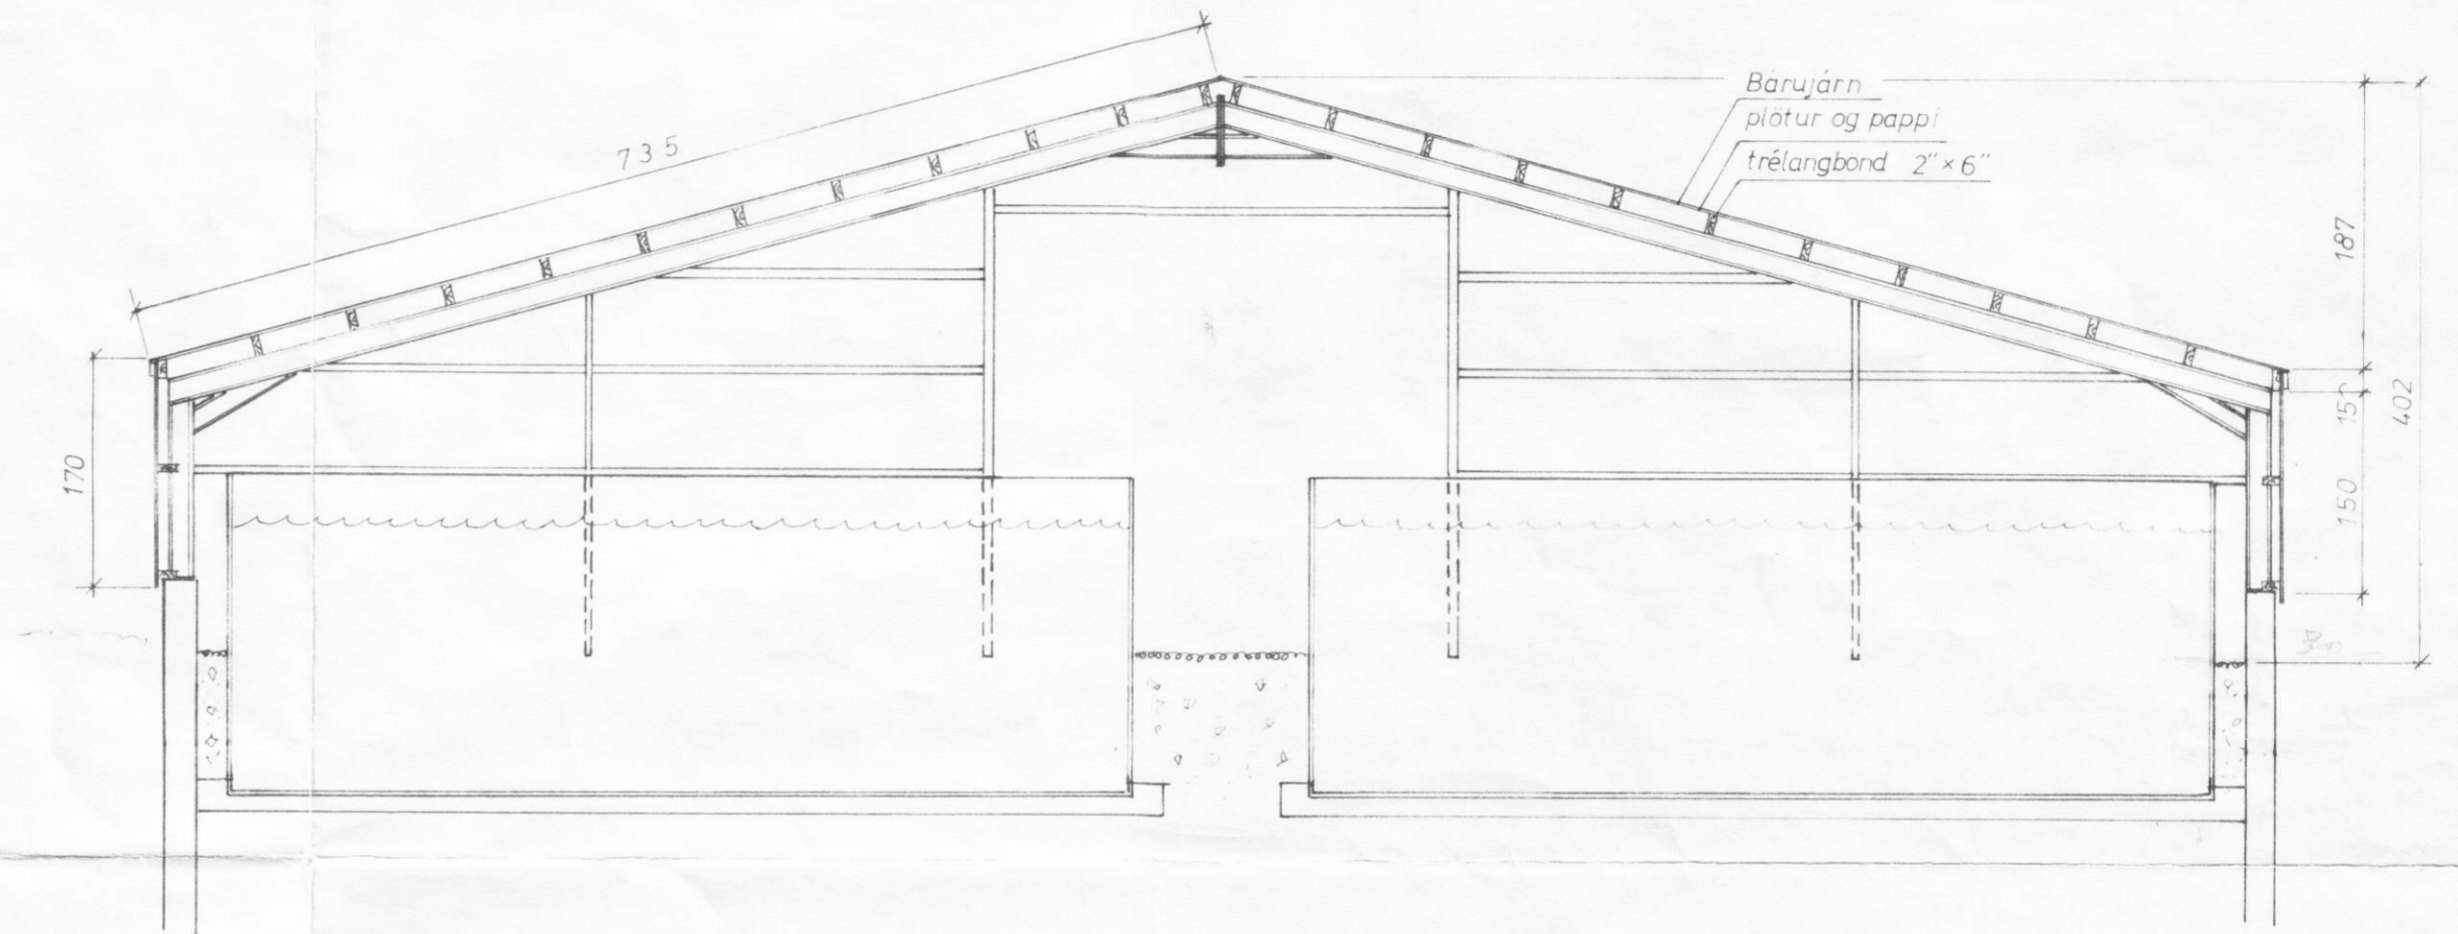

Fjöldi	Heiti	Nr	Efni	Teikn. nr.	Stærð	Módelnr.	Athugasemd	Blað
Eyringar				Breytingar				
Eign		Laxeldisstöðin.			Mkv.	Dags	04.06.1984	
		ÖLUNN hf. v/DALVÍK.			1:50	Teikn.	R.A.	
		Stálgrindarhús. 237m <sup>2</sup> 730m <sup>3</sup> +113-843			1:100	Ath.	Sv. Stalmann	
Verknúmer		HÉDINN			Notist fyrir		Teikn. nr.	
					Notist			