



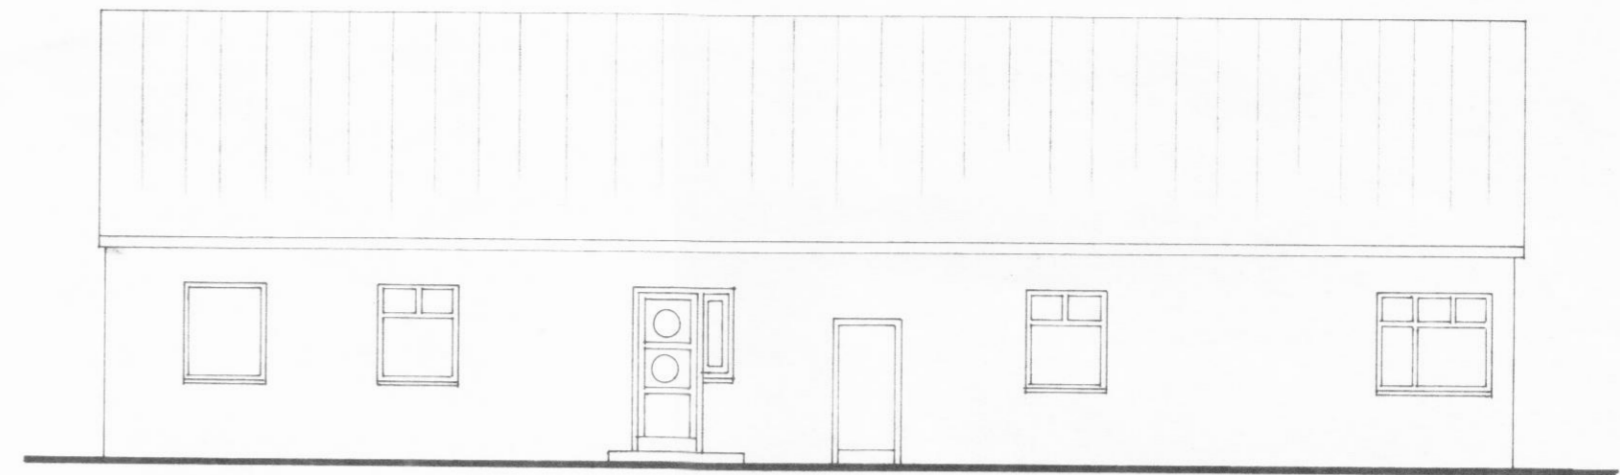

AUSTUR




VESTUR

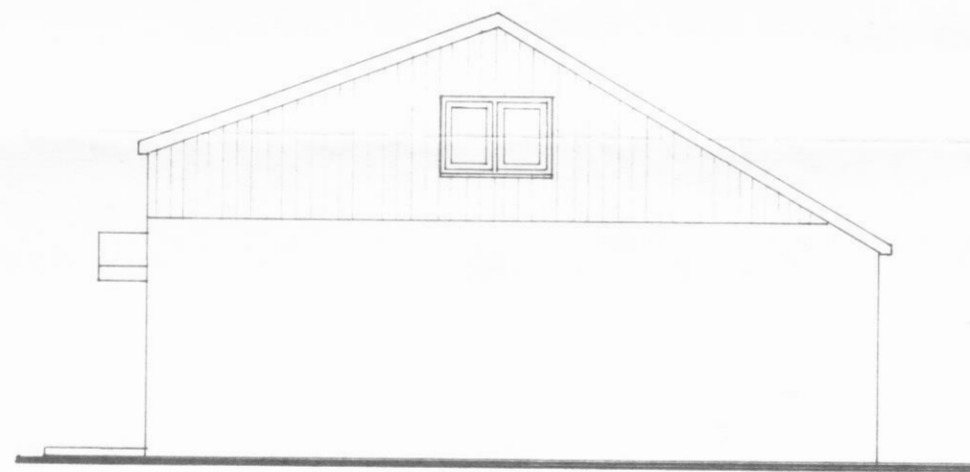

NORÐUR




SUÐUR

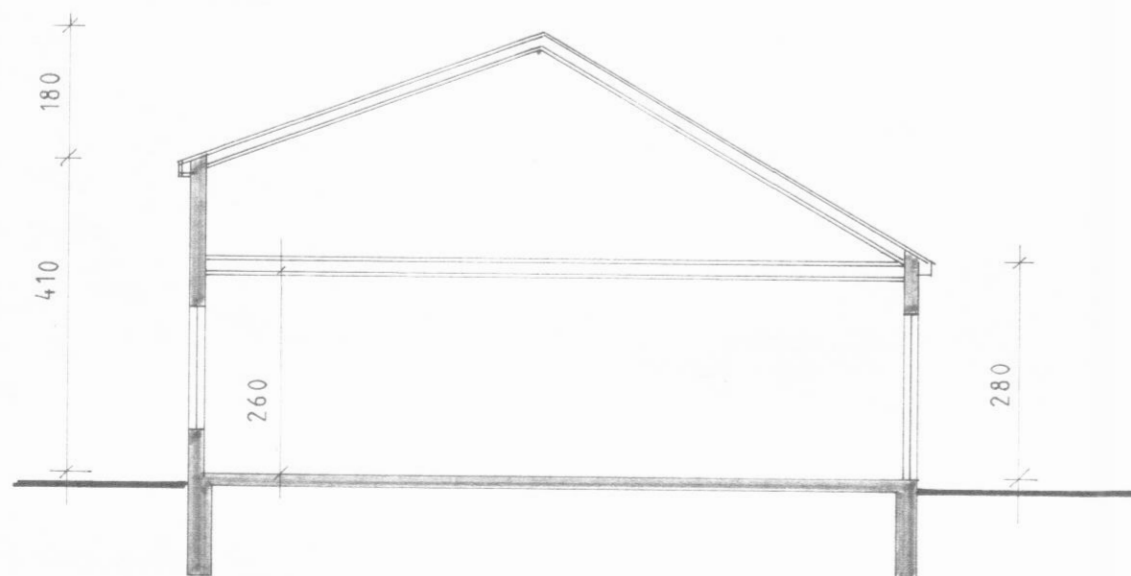

SNEIÐING

TEIKNAD SAMKVÆMT MÆLINGU

SKÍÐABRAUT 4, VEITINGAHÚS, DALVÍK

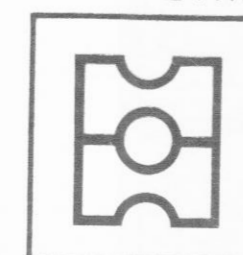

HEITI ÚTLITSMYNDIR,  
SNEIÐING

*Hauks Haraldsson*  
**teiknistofa**

DAGS. DES. 1990

MKV. 1:100

TEIKN. H.H. H.A.G.

VERK

A02

**HAUKS HARALDSSONAR SF.**  
KAUPANGI AKUREYRI SÍMI 96 23202