




SKURÐUR Í STIGA 1:10

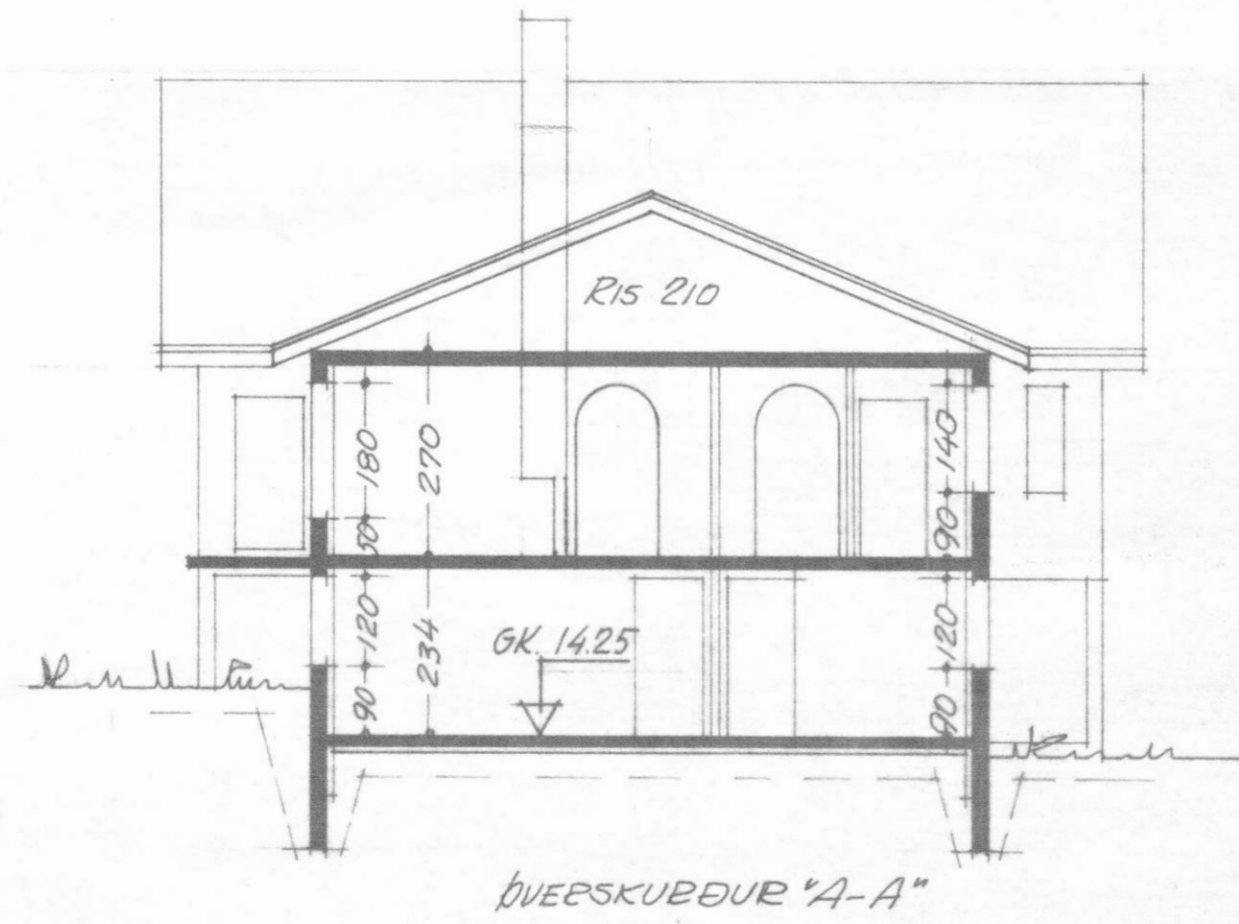

ÞVERSURÐUR "A-A"

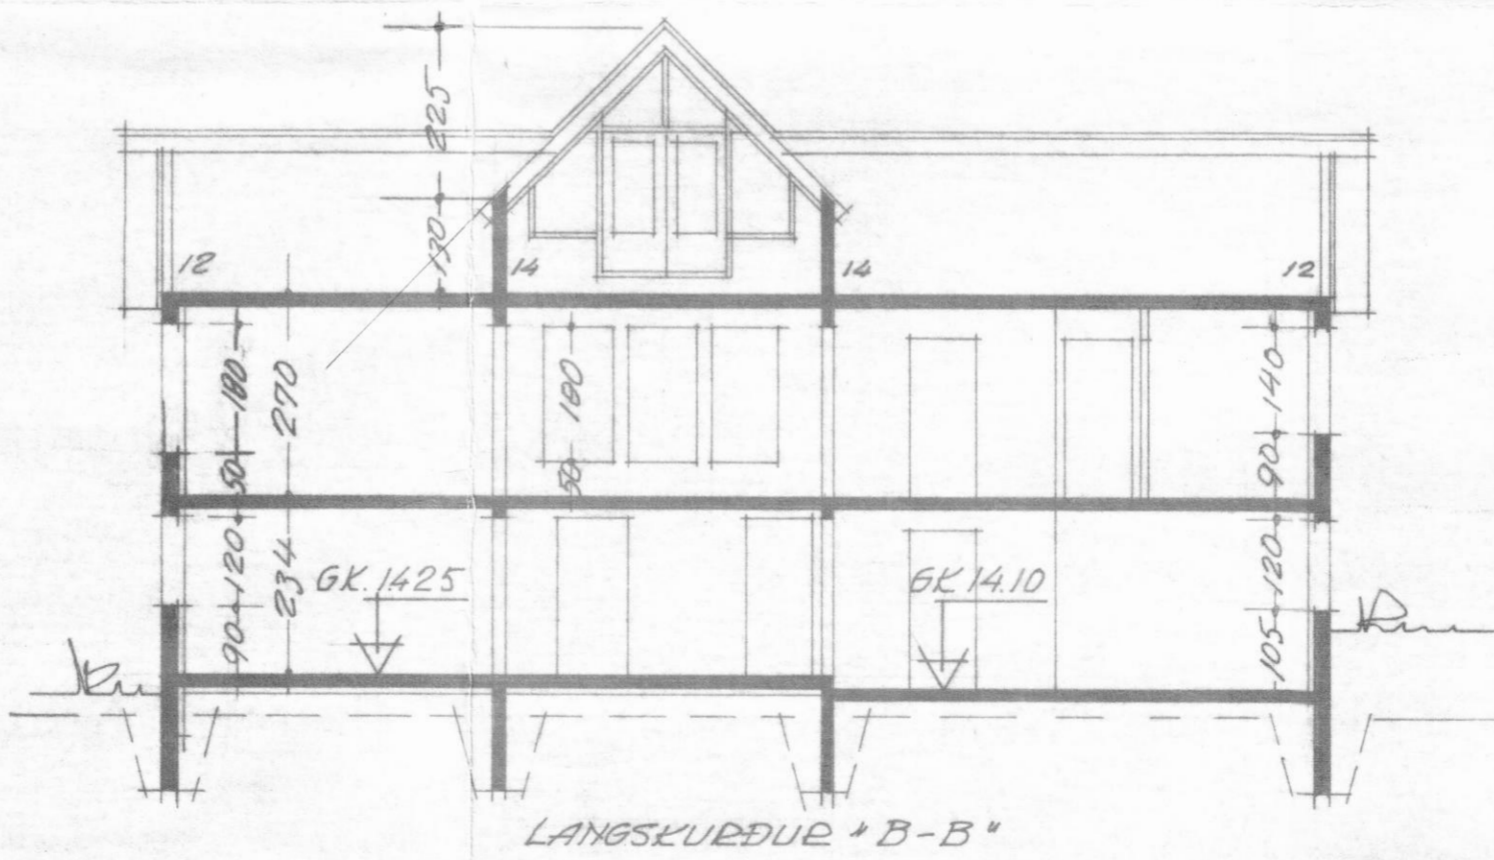

LANGSURÐUR "B-B"

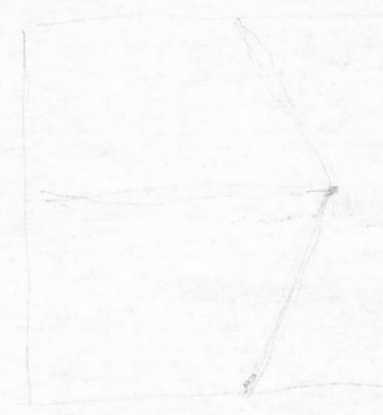

SUNNUBRAUT 12, DALVÍK		MÆLIKVARDI: 1:10 1:100
SKURÐIE	NR.:	
	BREYTING:	2
TEIKNISTOFAN S.F.		AKUREYRI: APRÍL 1982
EYRARLANDSVEGI 20 · 602 AKUREYRI · SIMI 24140		<i>[Signature]</i>