



Svarfæstarbrout
HÓLAVEGUR NR. 19 DALVIK
MÁL 1:100


Sampykkt
af byggingarstjórn
1. ágúst 1969

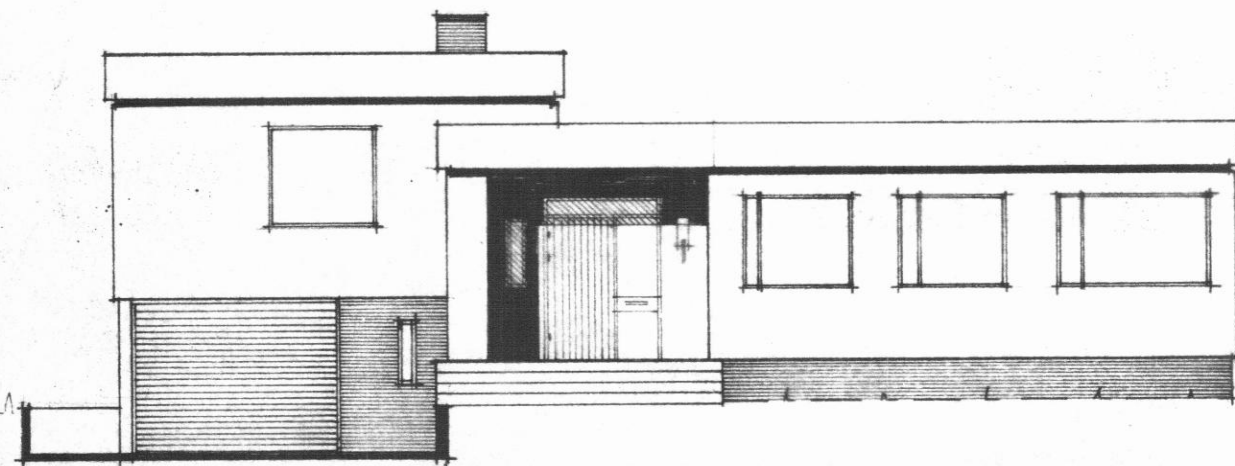




NORDURHLID AUSTUR

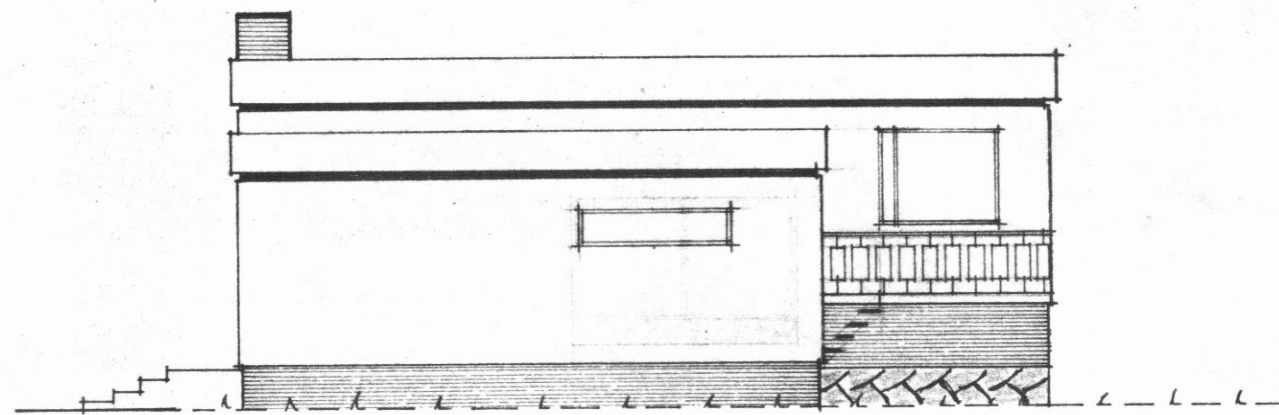


VESTURHLID SUÐUR

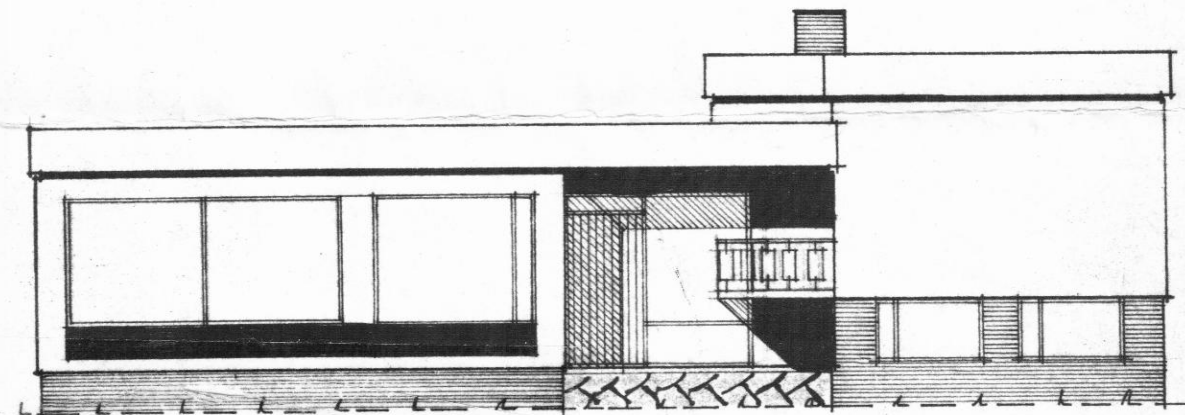

SUDURHLID VESTUR

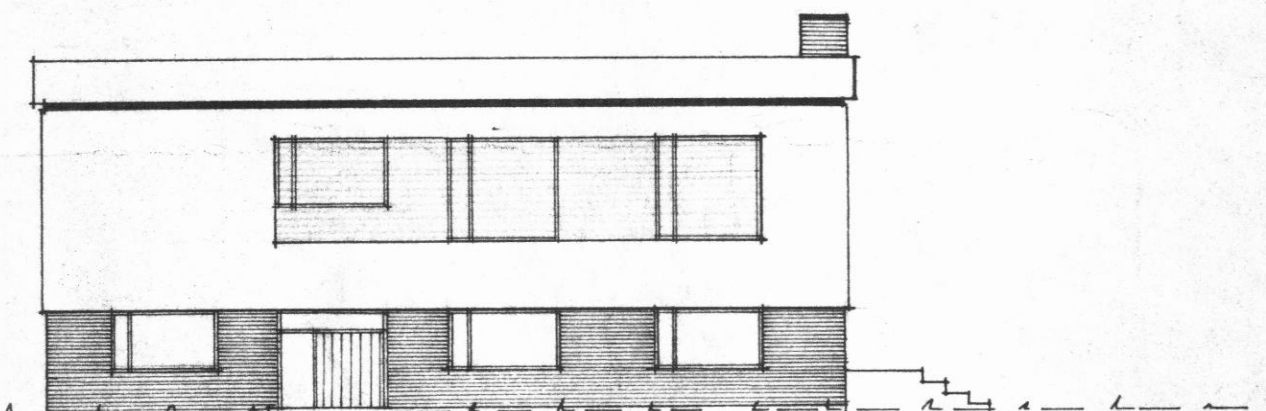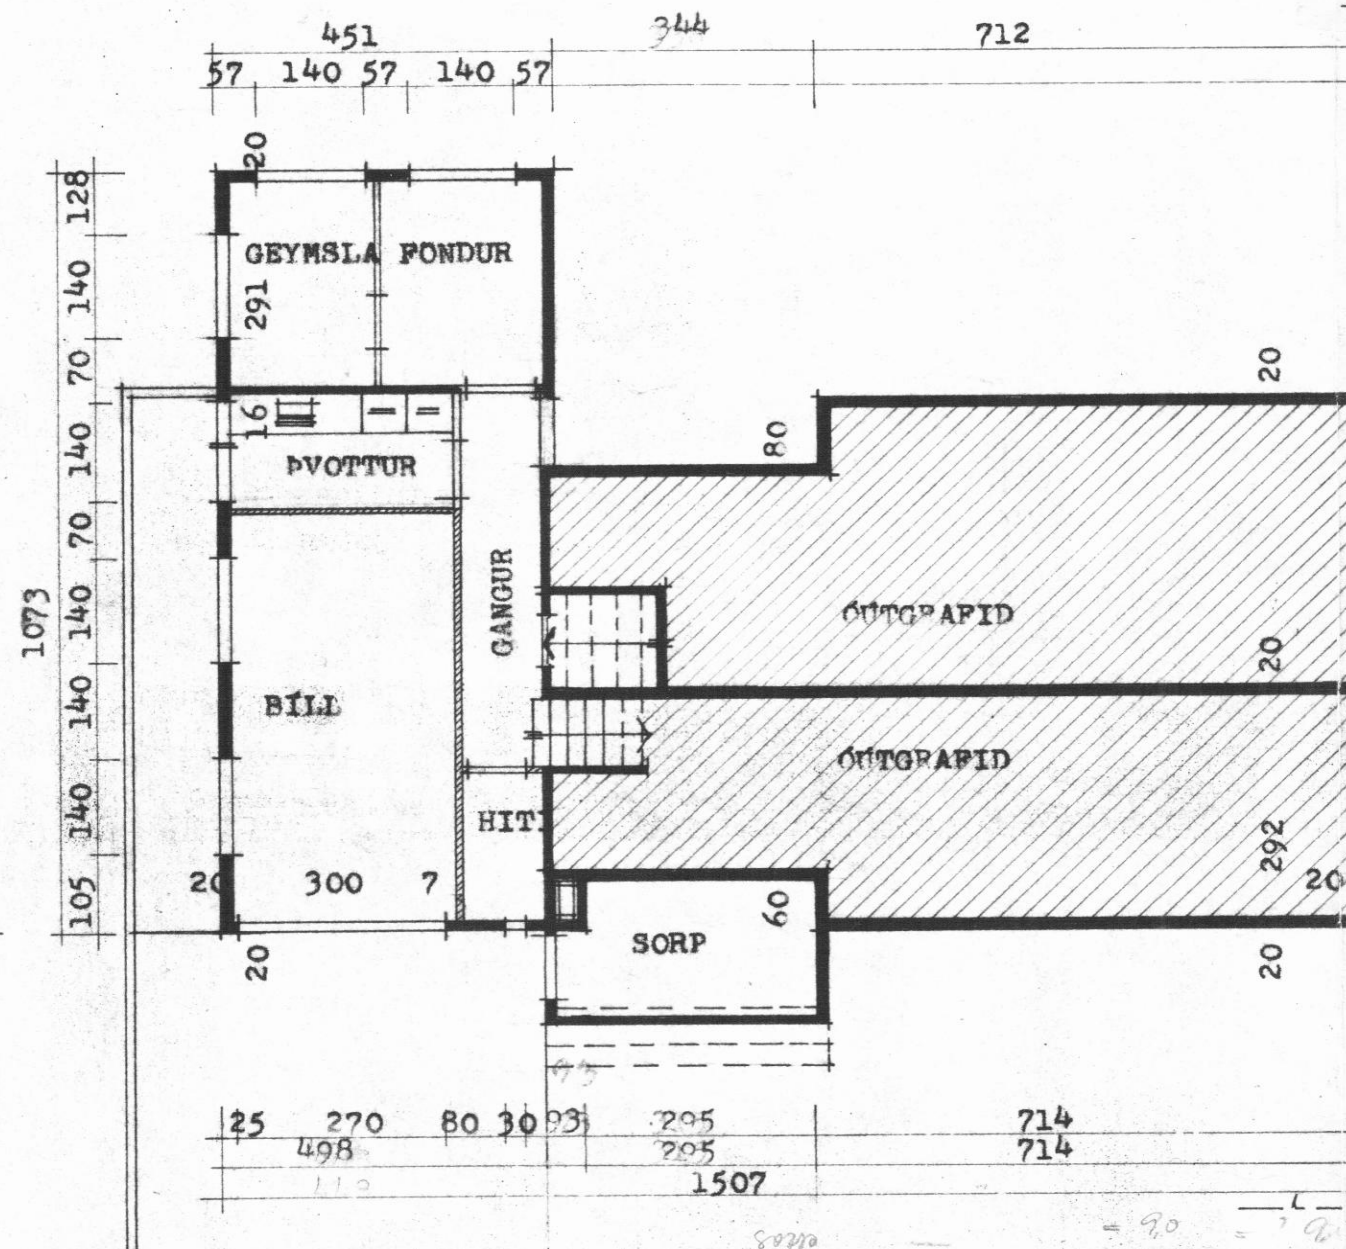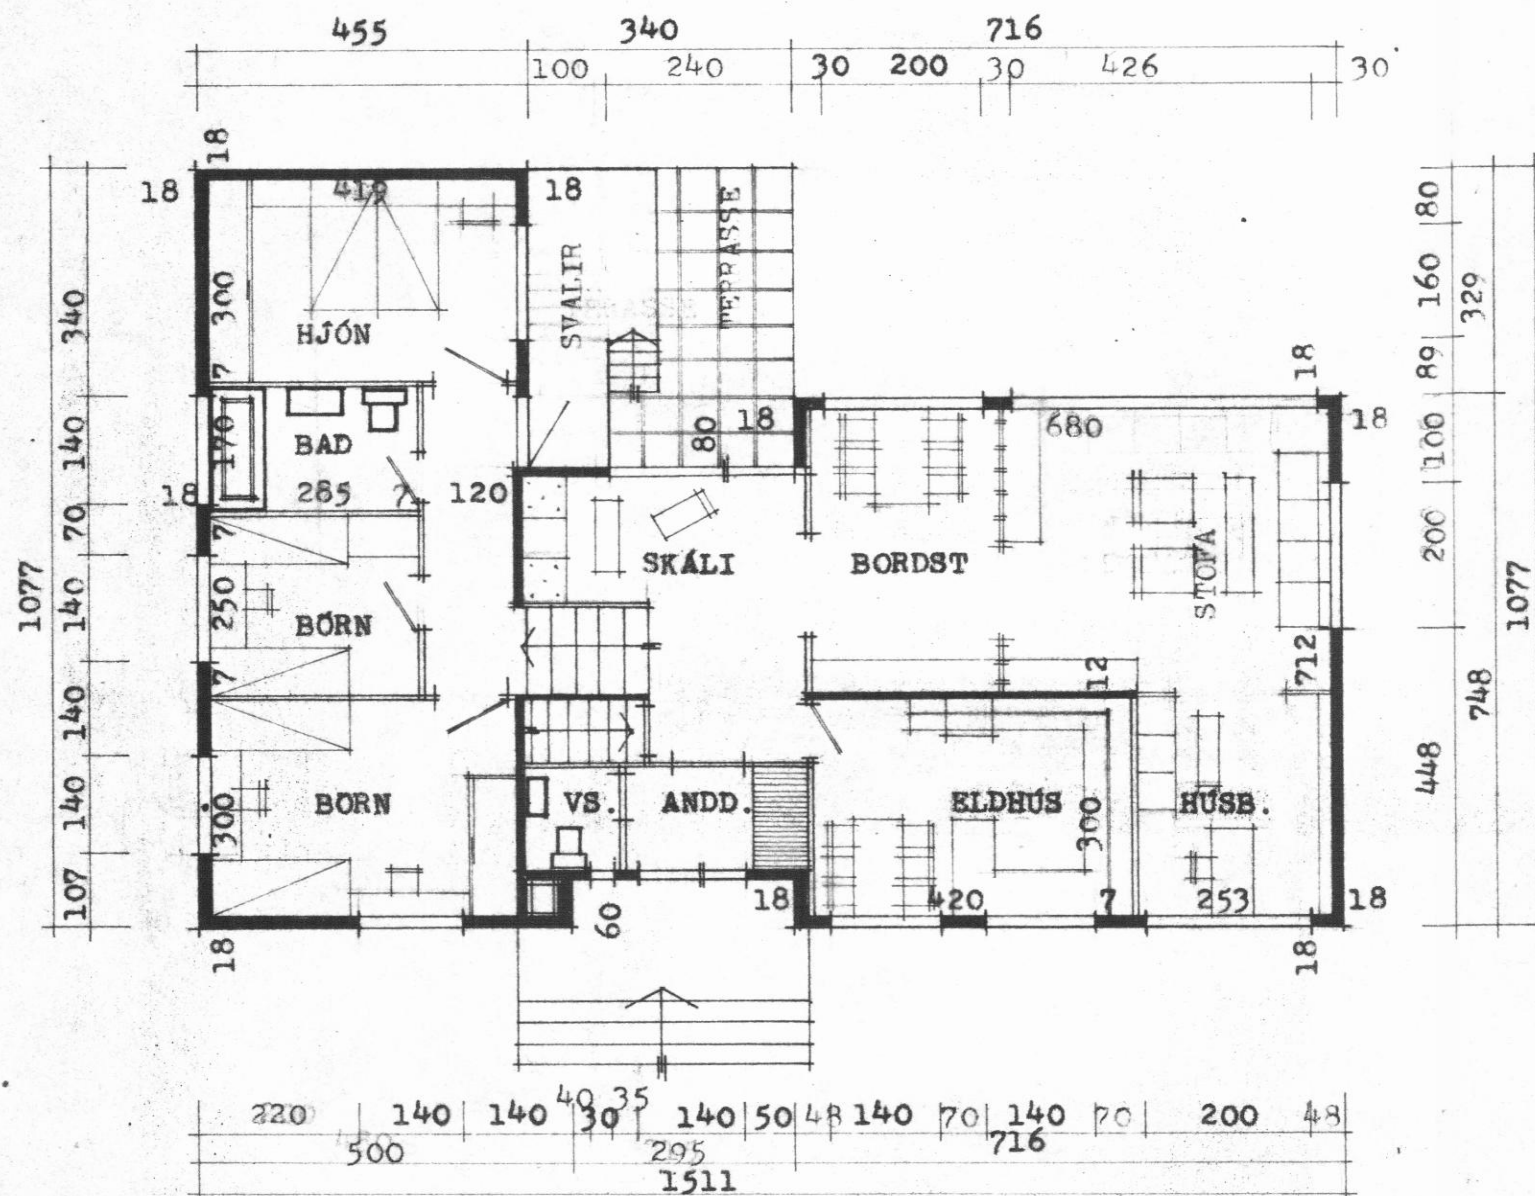

AUSTURHLID NORÐUR

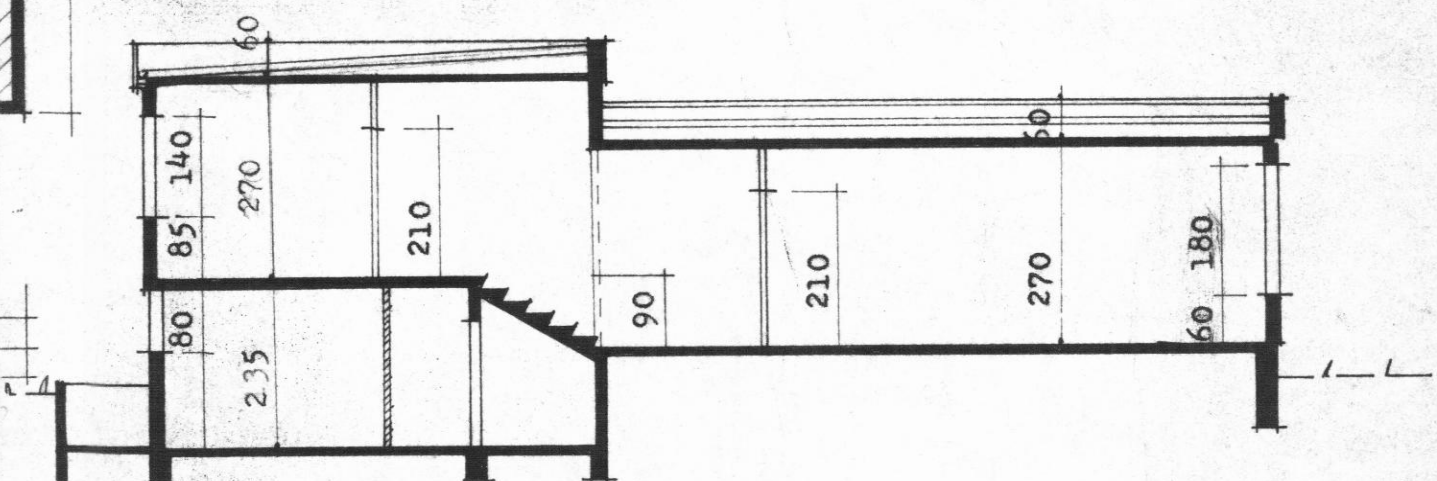

SNID

Platan 10,73 x 4,51 x 2,35 = 114,1
1200 (15,11 x 17,98 + 210 x 4,55) x 3,00 = 378,0
(113 + 136)
126,6 m²

PLATARMÁL HÆÐAR - 124,0 m²
" KJALLARA 48,5 "

St. Otto's Gunnarssonar
SPEGLAD
REYKJAVÍK 1 MARZ 1969
STEINGRÍMUR TH. ÞORLEIFSSON MTPI
SÍMI 31260 - 38538