




0788
 SAMÞYKKT LÖSGINGAREFND
 DALVIKUR

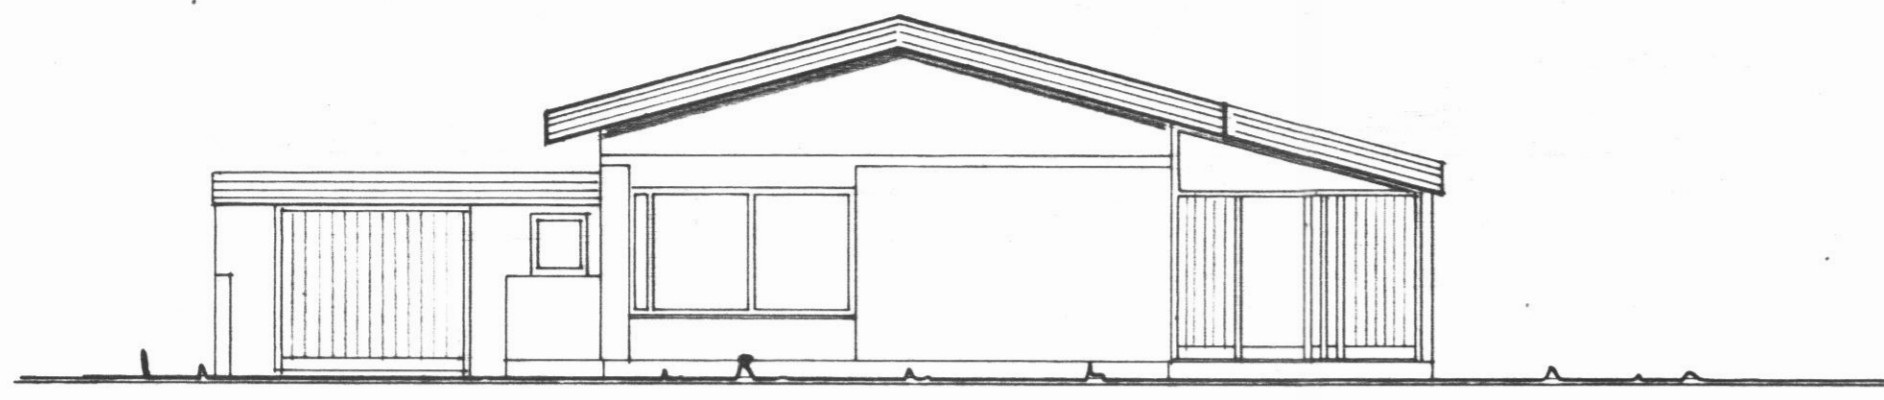


VESTUR

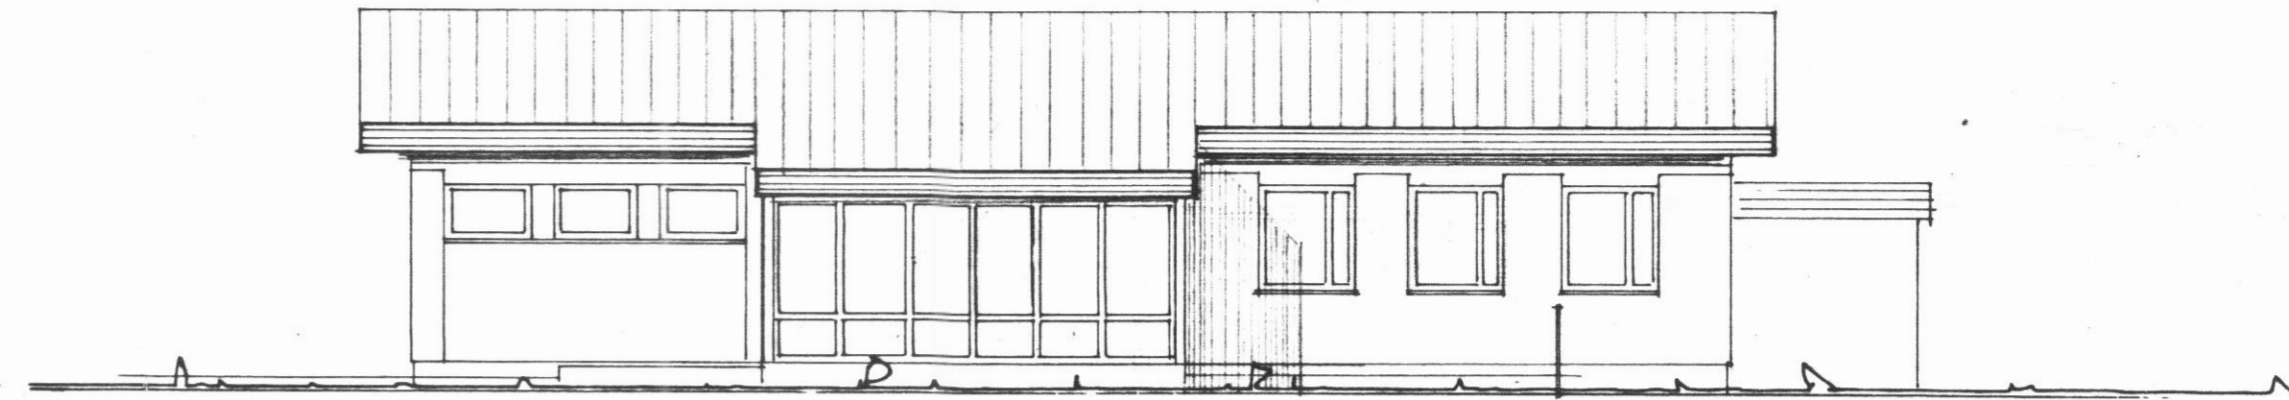


SUÐUR

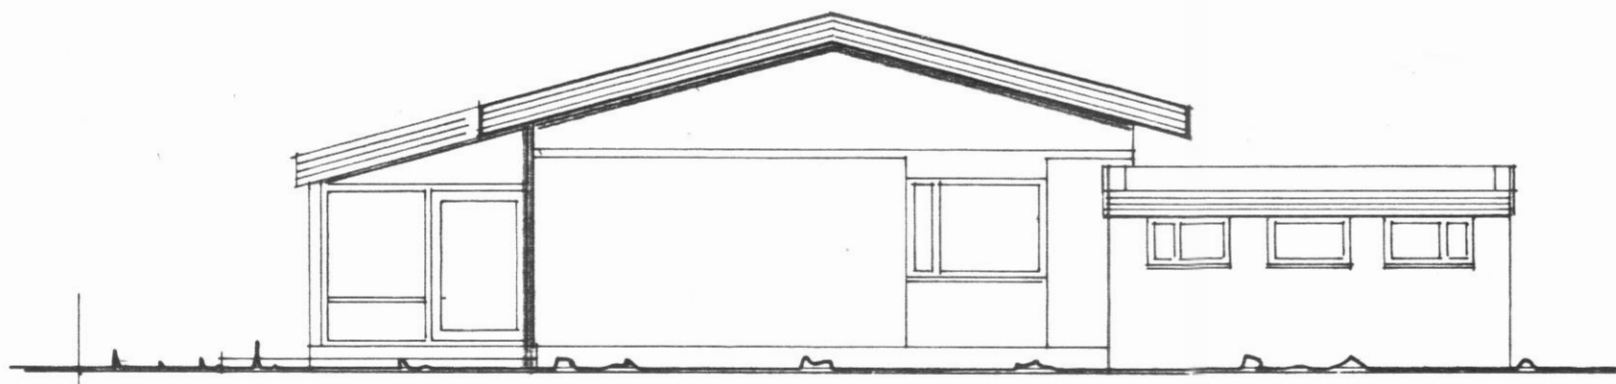

AUSTUR

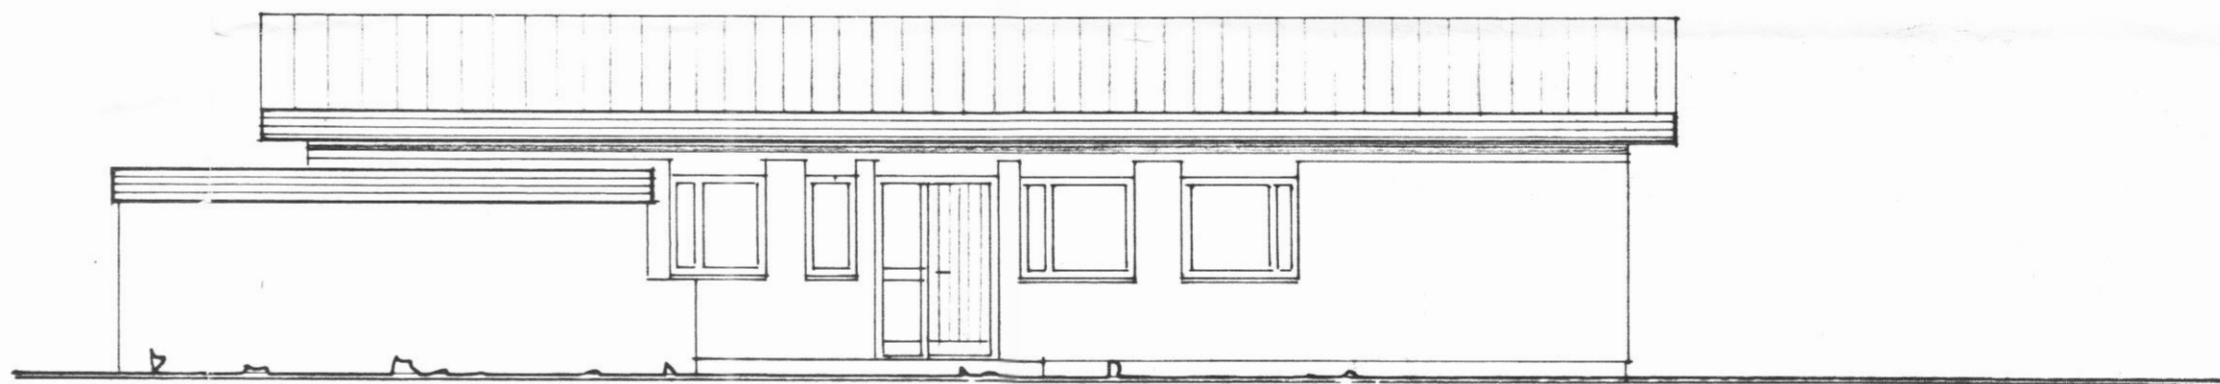


NORÐUR

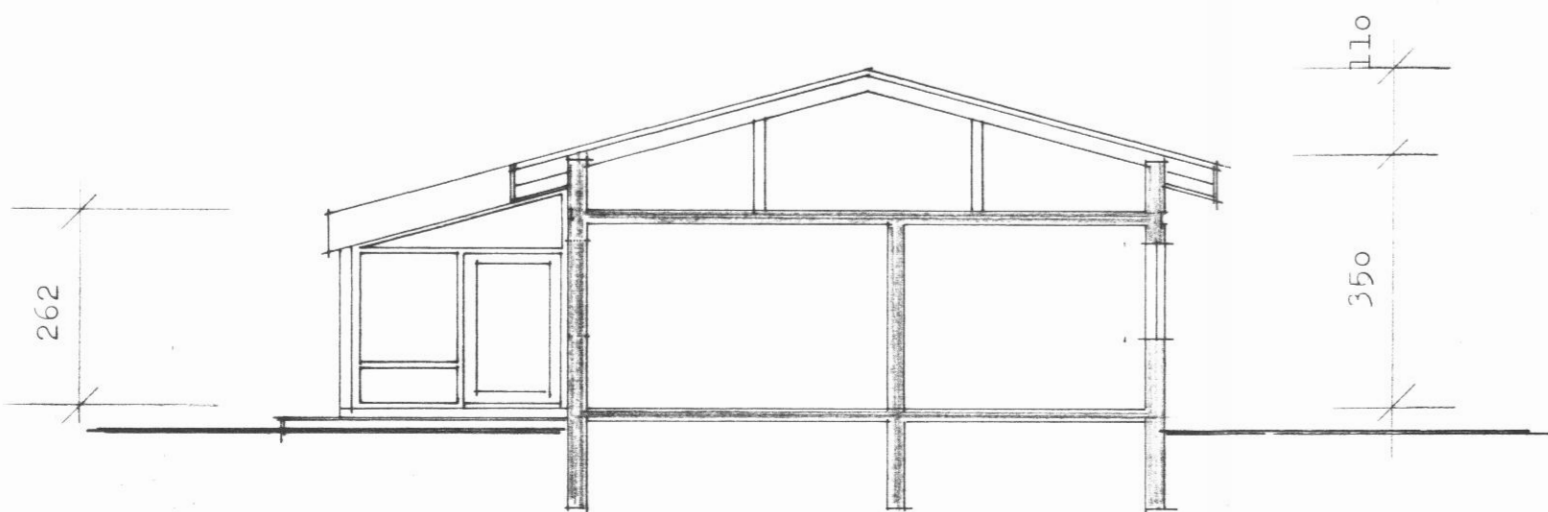

SNEIÐING A-A

SVARFADARBRAUT 15 DALVIK

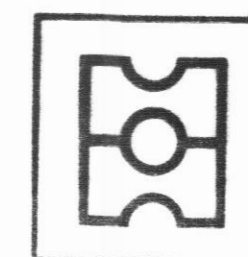

HEITI Útlitsmyndir og sneiðing

DAGS. maí 1988
 MKV. 1:100
 TEIKN.
 VERK

Hauks H.
teiknistofa

HAUKS HARALDSSONAR SF.
 KAUPANGI AKUREYRI SÍMI 96 23202