



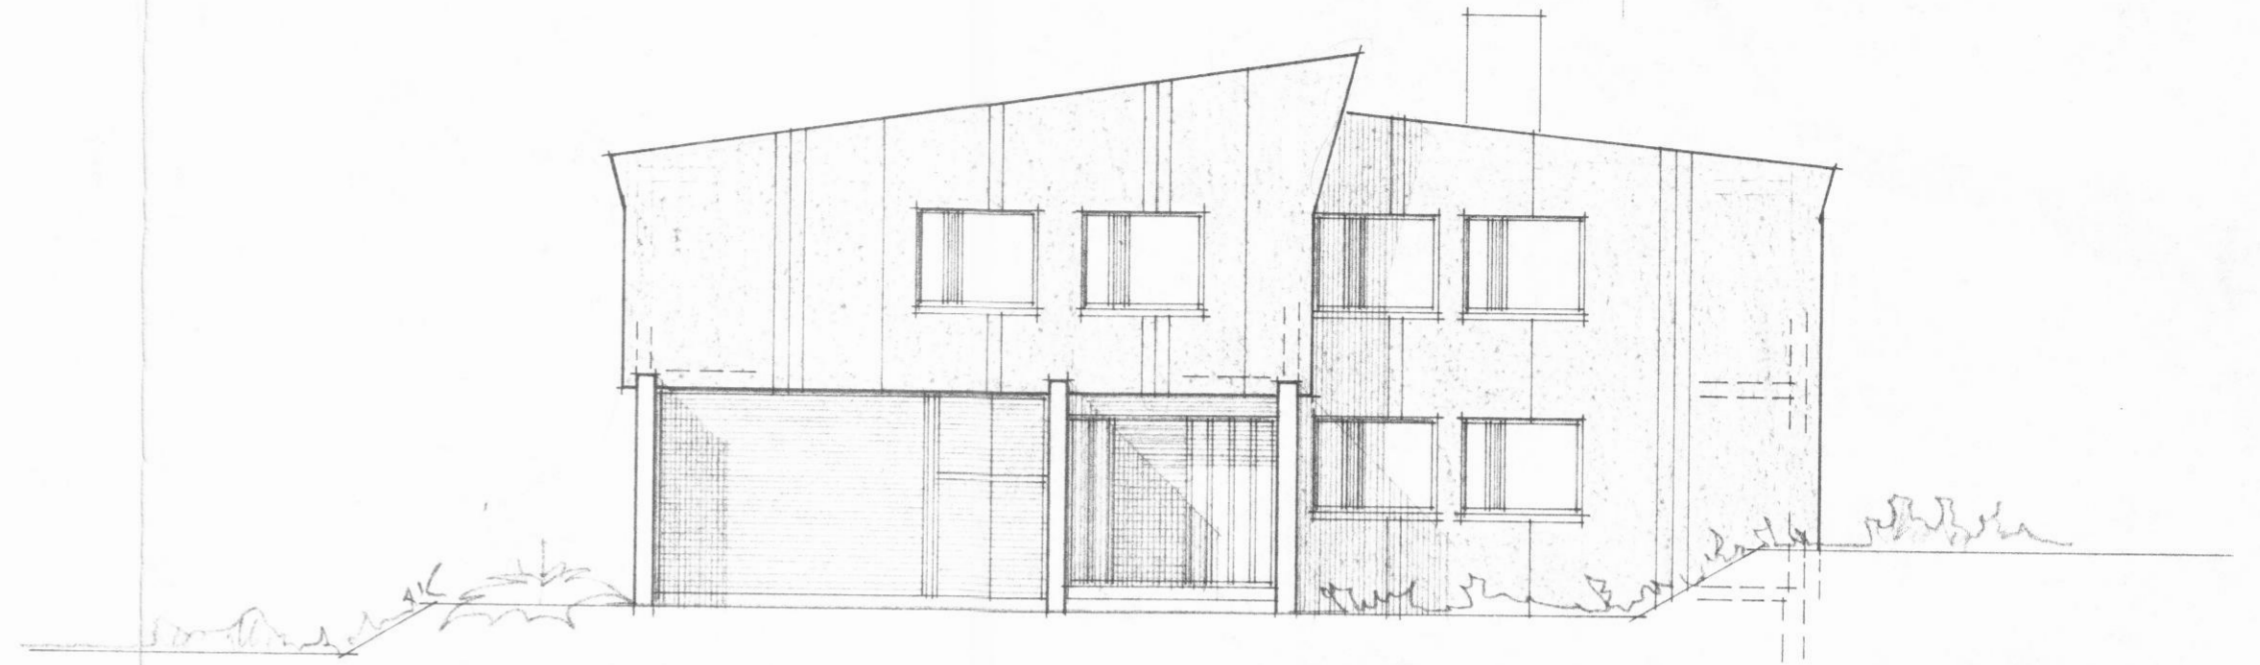


NORÐUR

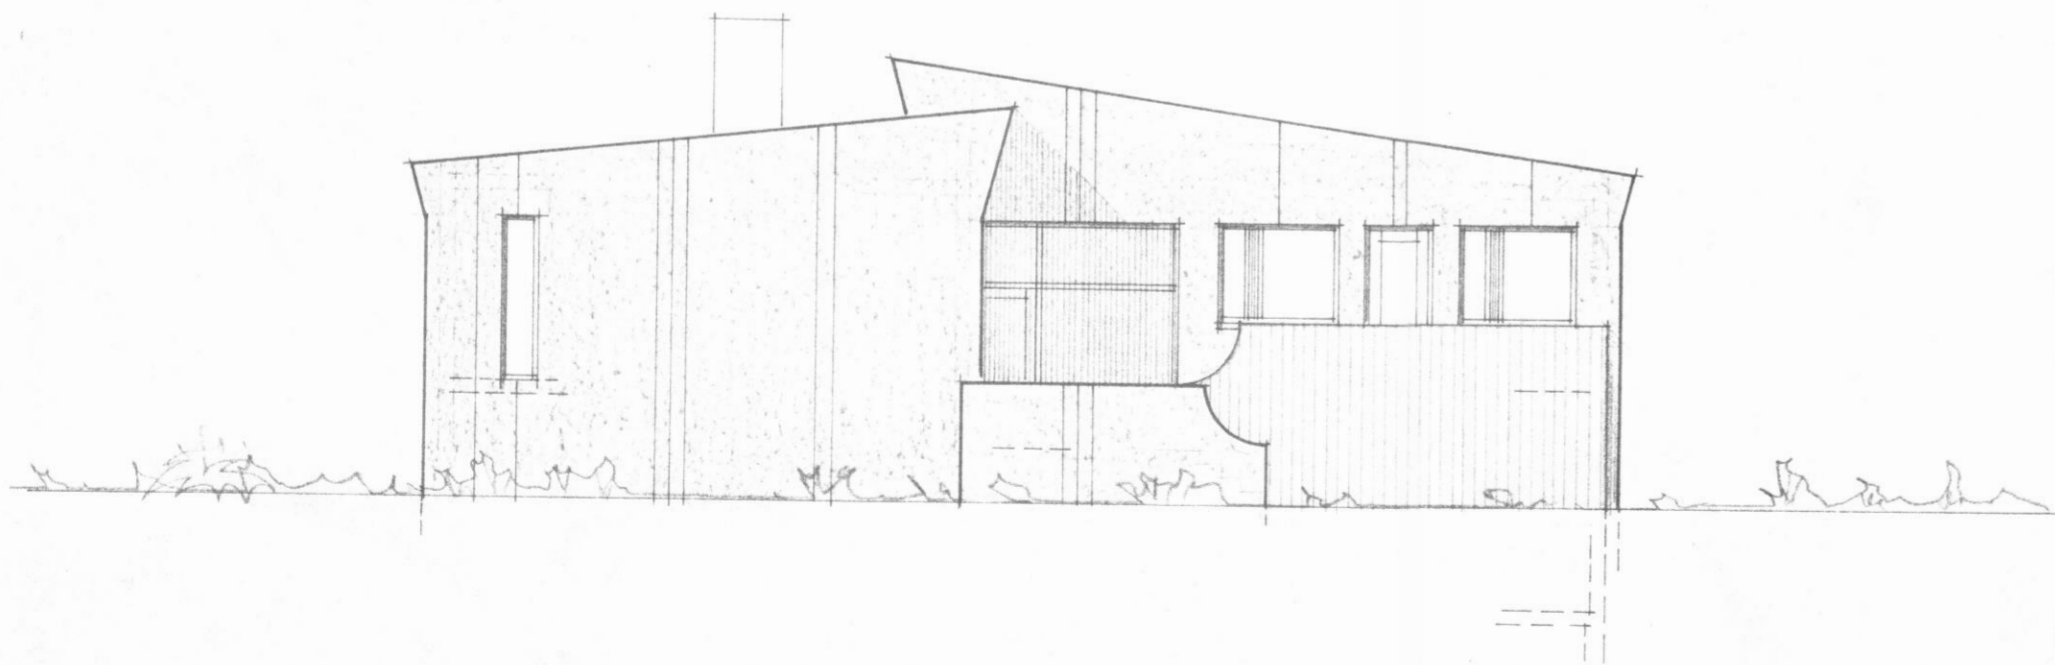

AUSTUR



VESTUR

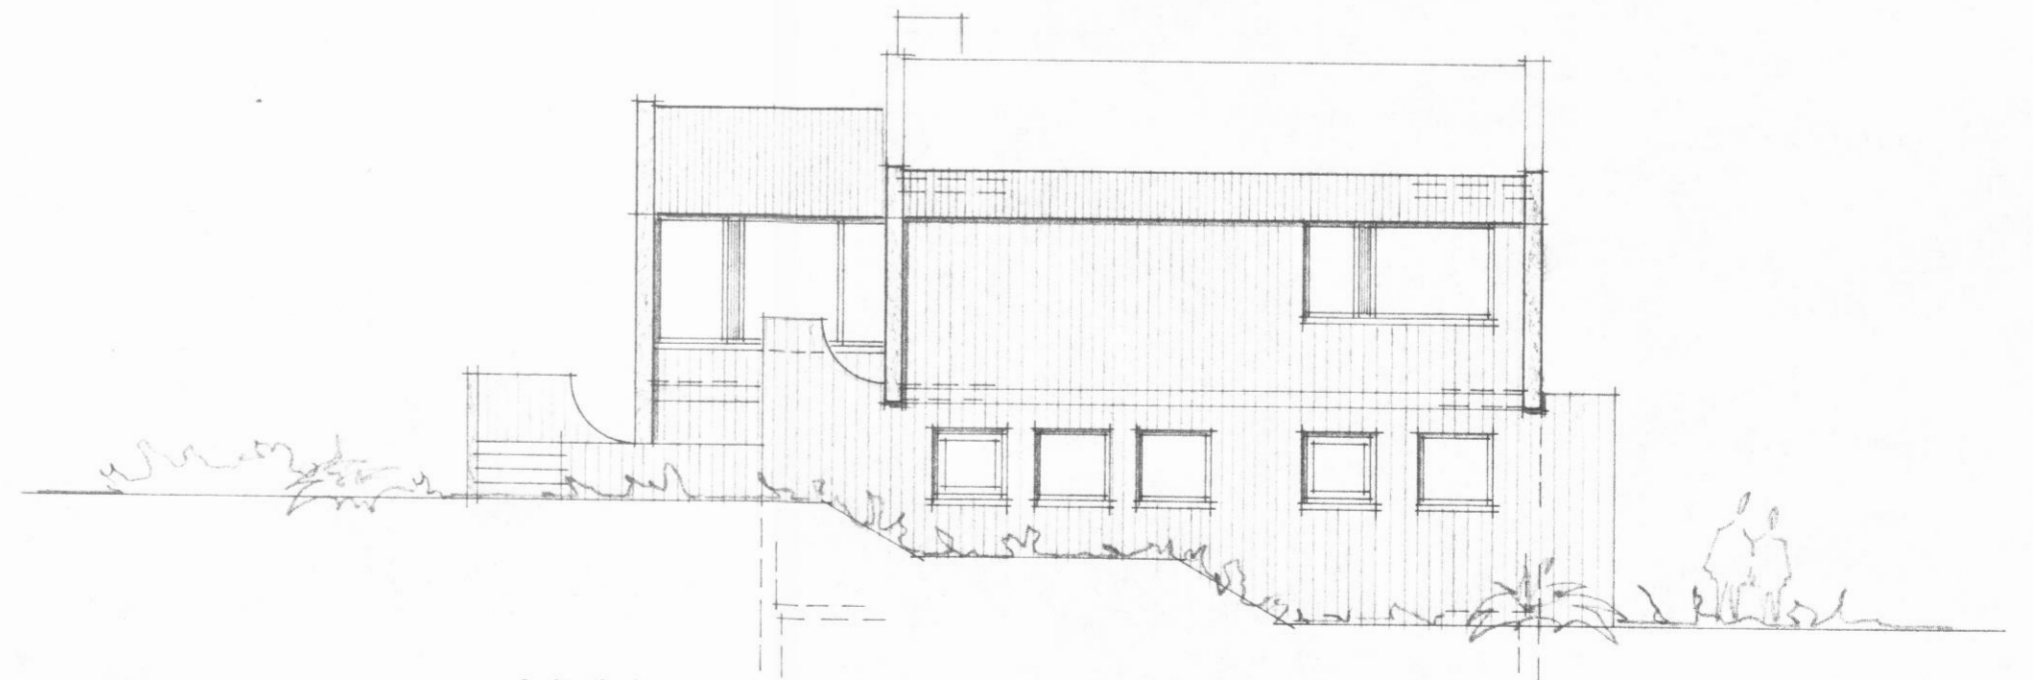

SUÐUR

| | | | |
|--------------------------|---------------|----------|------------|
| VERKEFNI | VERK NR. | TEIKN. A | TEIKN. NR. |
| SVARFAÐARBRAUT 20 DALVIK | DAGS. MARZ 75 | | 103 |
| ÚTLITSMYNDIR 1:100 | BR. | | |

ARKO *Hambóhammugjöf ehf. Kaldal*
ÁSMUNDUR, RÓBERT OG KALDAL SKÓLAVÖRÐUSTÍG 46 SÍMI 21930