
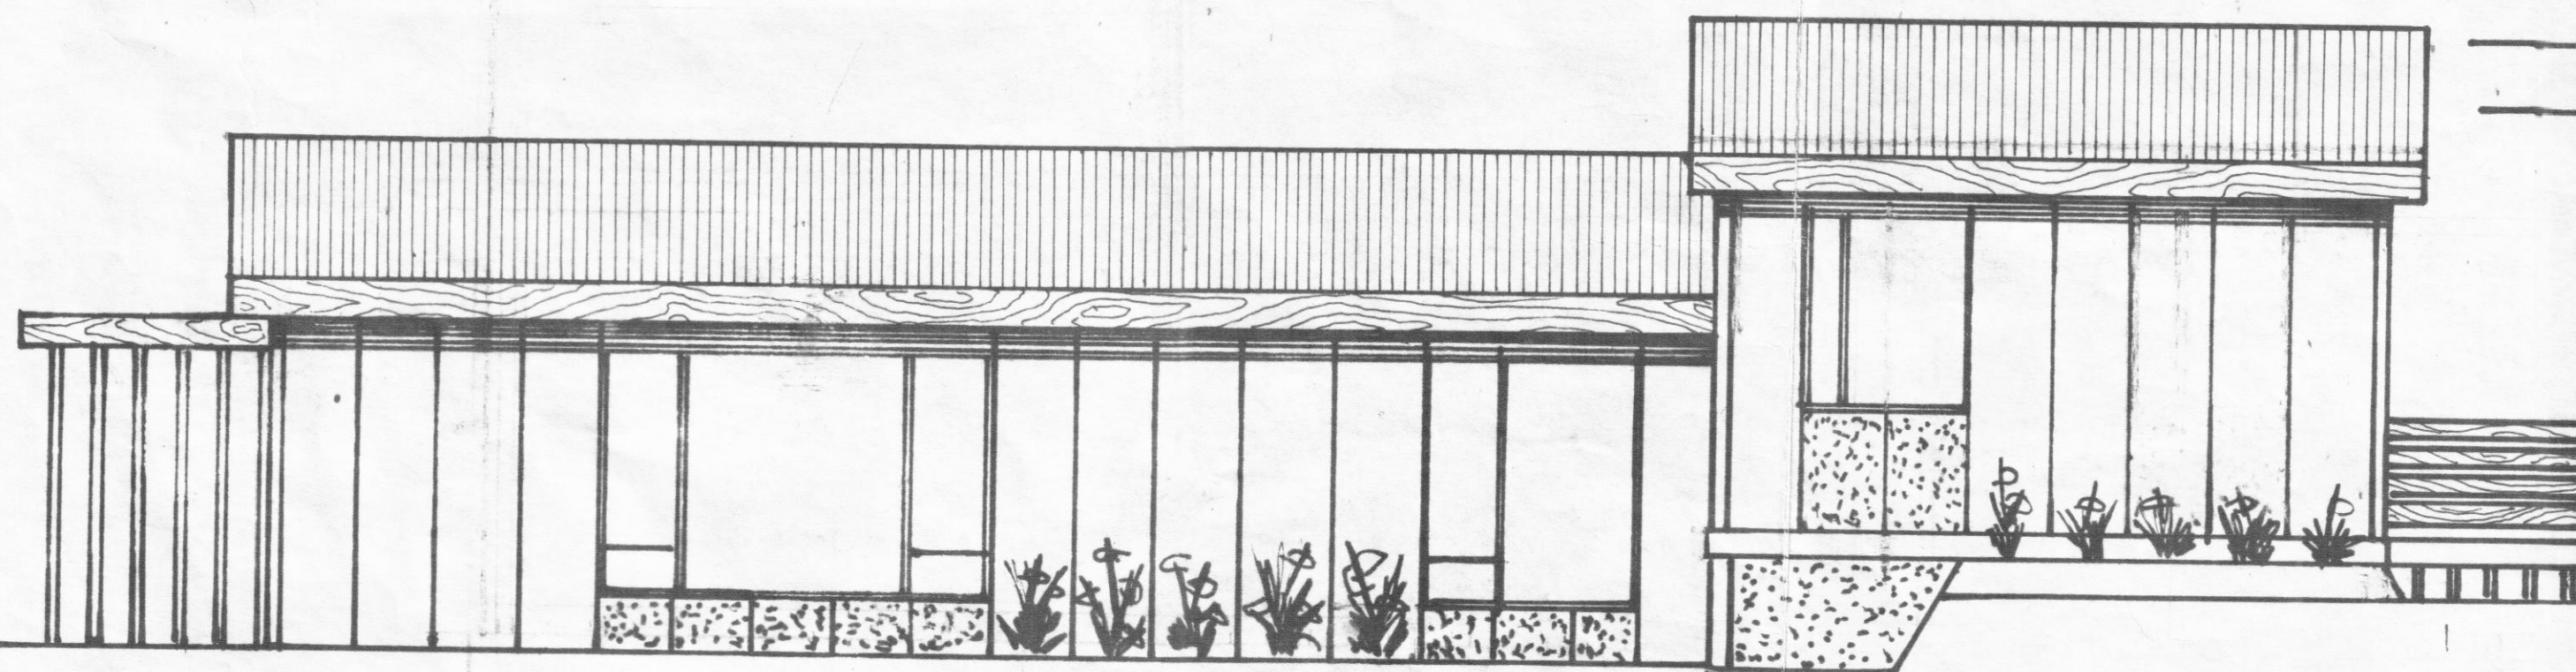


8	ST.	HORN
68	ST.	1/1 EIN.
16	ST.	45 CM EIN.
9	ST.	90 CM EIN.

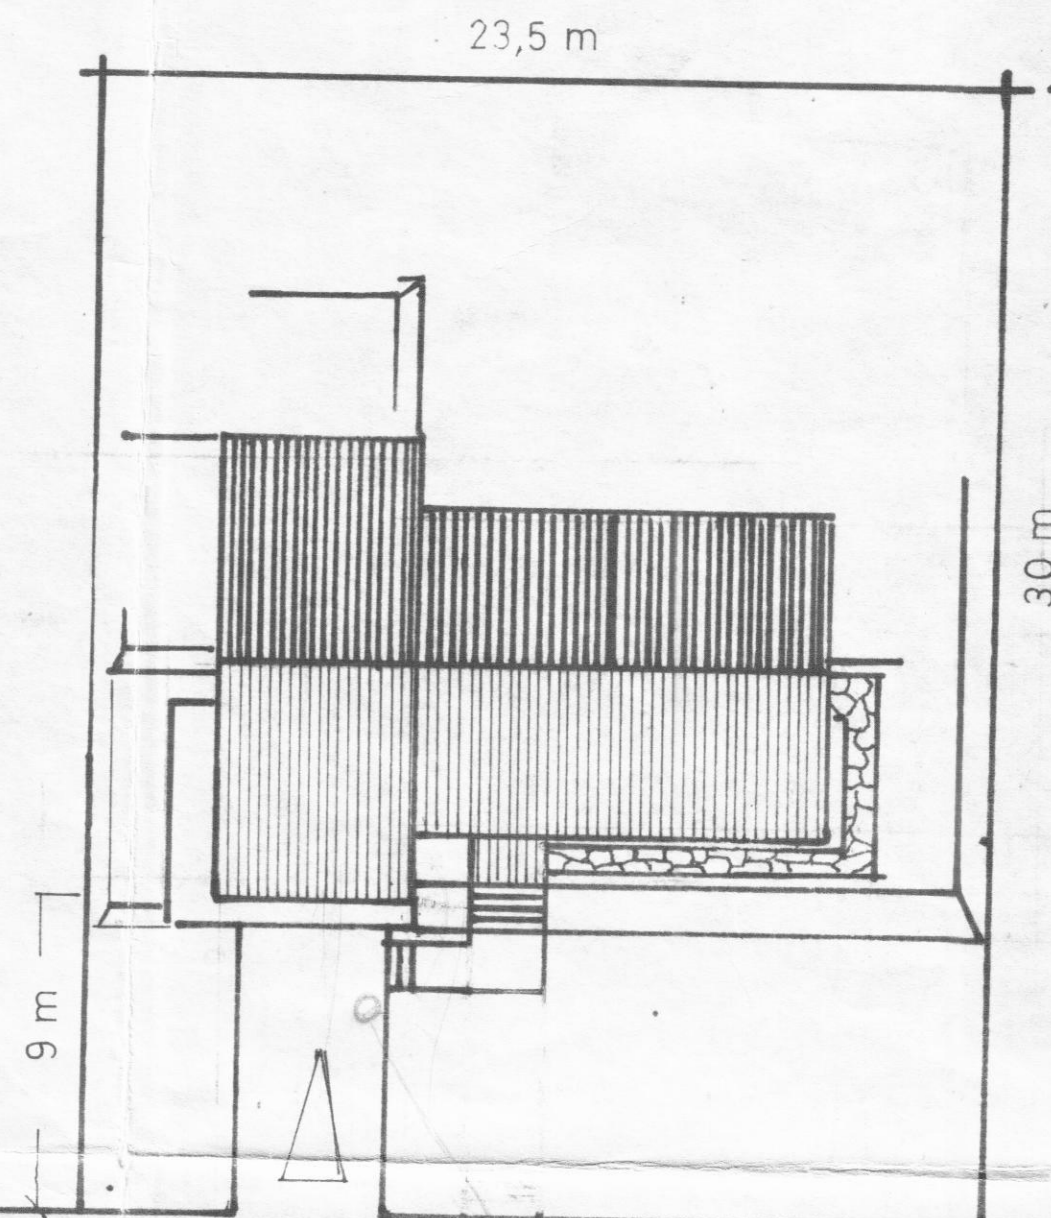

VESTUR

HÚS D.H. V. SVARVAÐABRAUT	DALVIK	MÆLIKVÆÐI 1:50
		VERKEFNI OG UPPDRÆTTAR NÚ. 1A D.
		David Haraldsson