



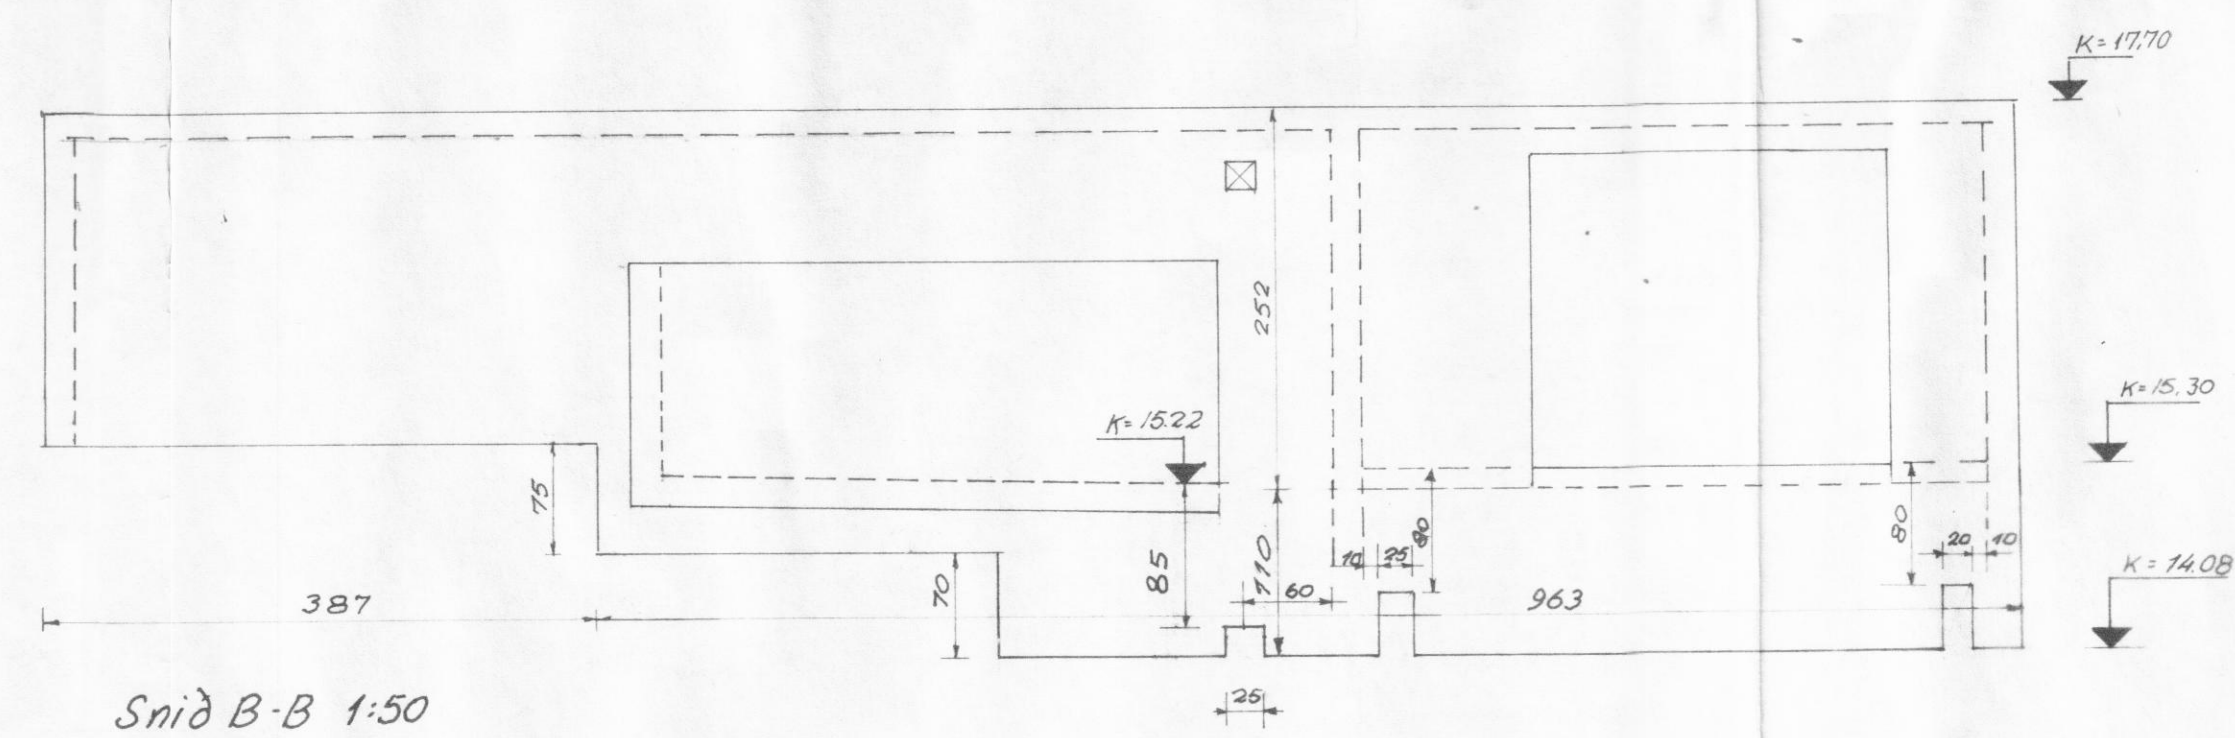


Snid B-B 1:50


Snid C-C 1:50

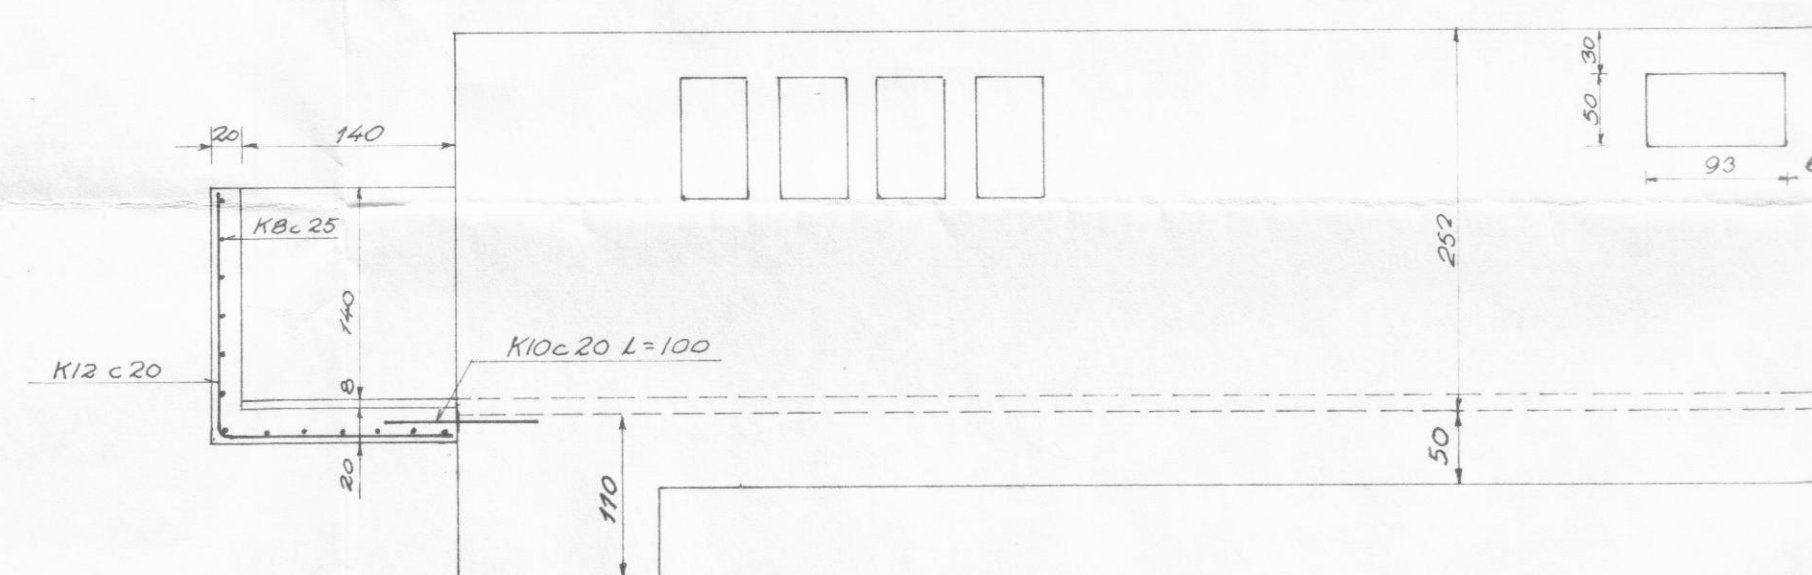


SNID D-D 1:50

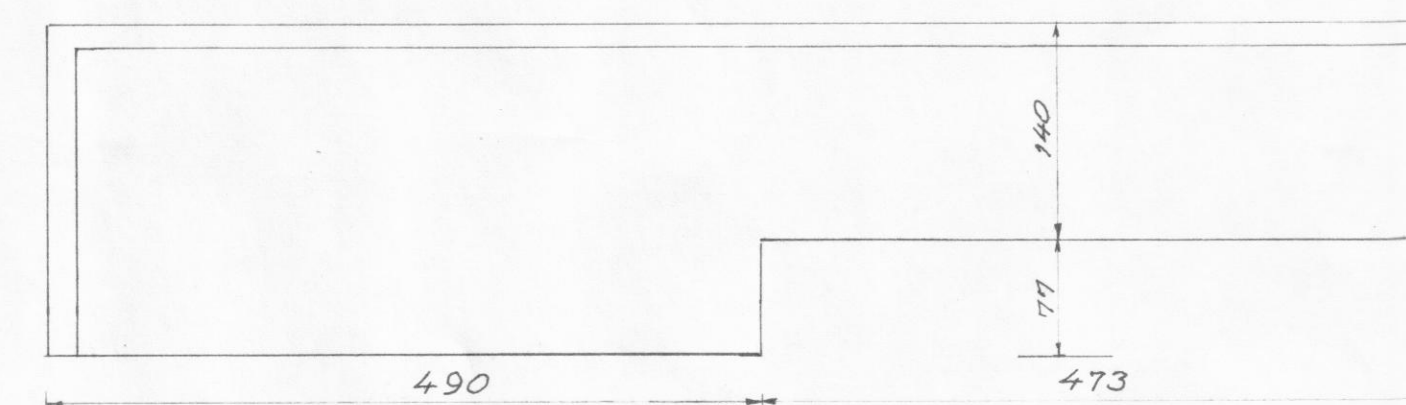


Sniž E-E 1:50.

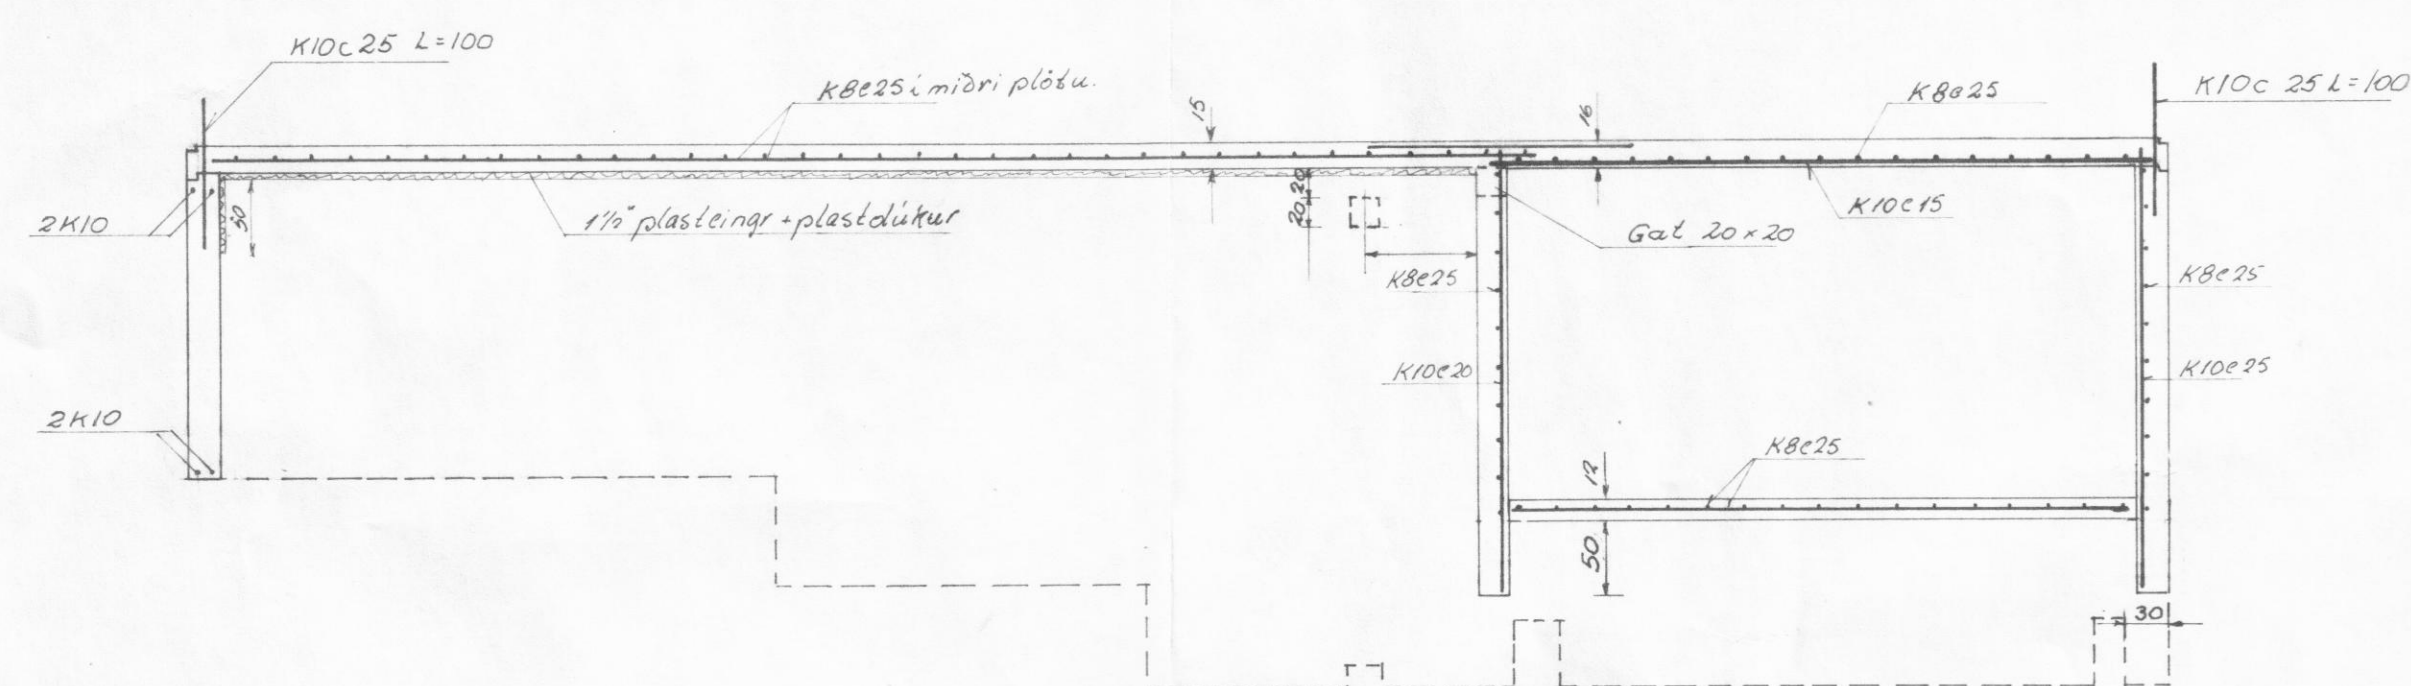

Snid A-A 1:50

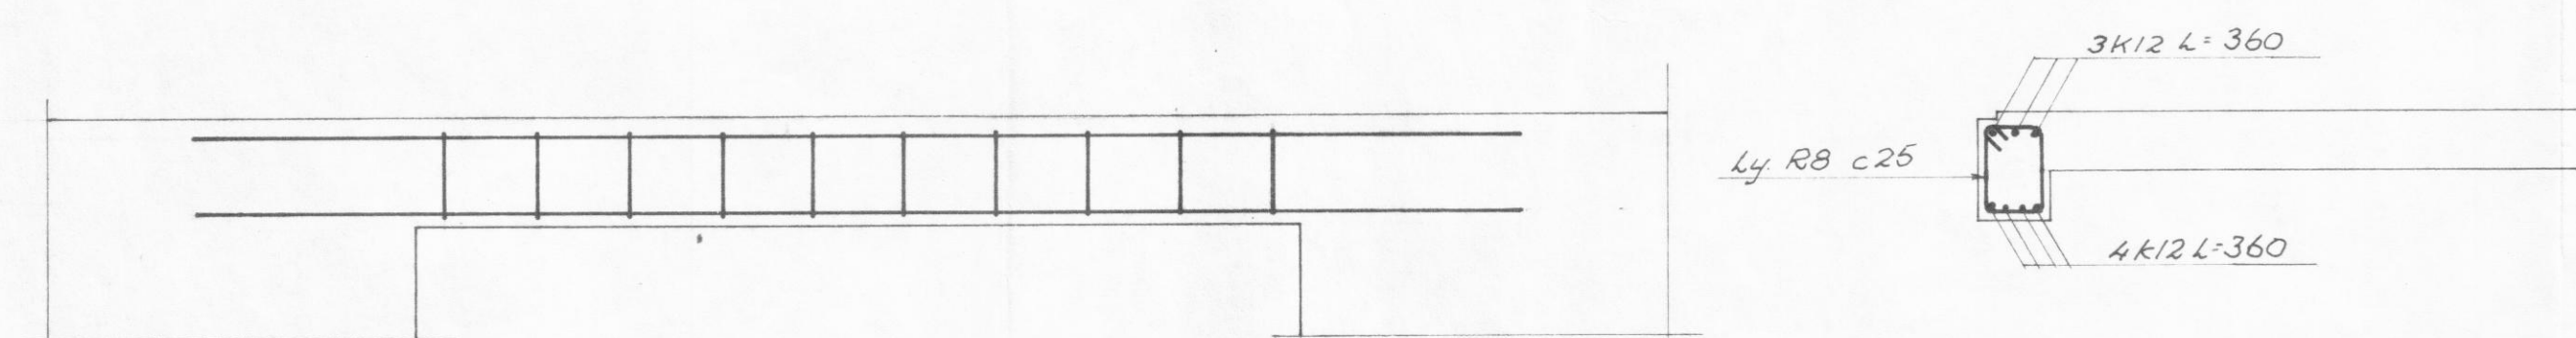

Biti yfir bilskúrstund mkv. 1:20

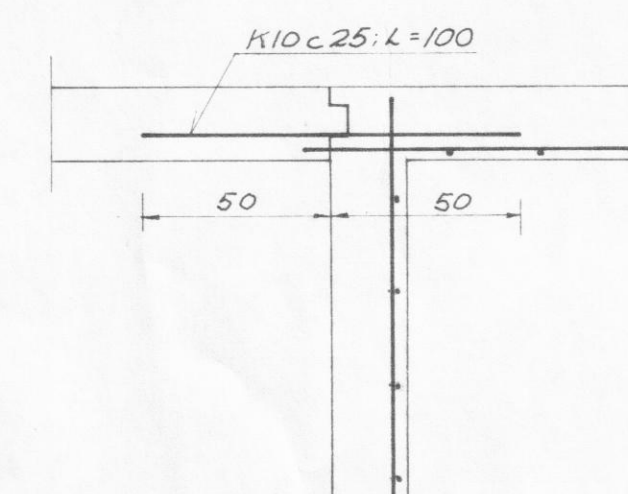

D1. 1:20

Fil Bygg Hk.

UNNARGATA 6, DALVÍK	MKV=1 50 1 20
KJALLARI OG SÖKKLAR <i>Lagari & Grunnir</i> <i>Þreykt 25-7-79</i>	REIKN: DA TEIKN: DA TEIKN.NR.: 1
VERKFRÆÐISTOFA DÁVIÐS ARNLJÓTS SONAR, AKUREYRI	SÍMI: 24510