


ÖLDUGATA 3. DALVÍK.

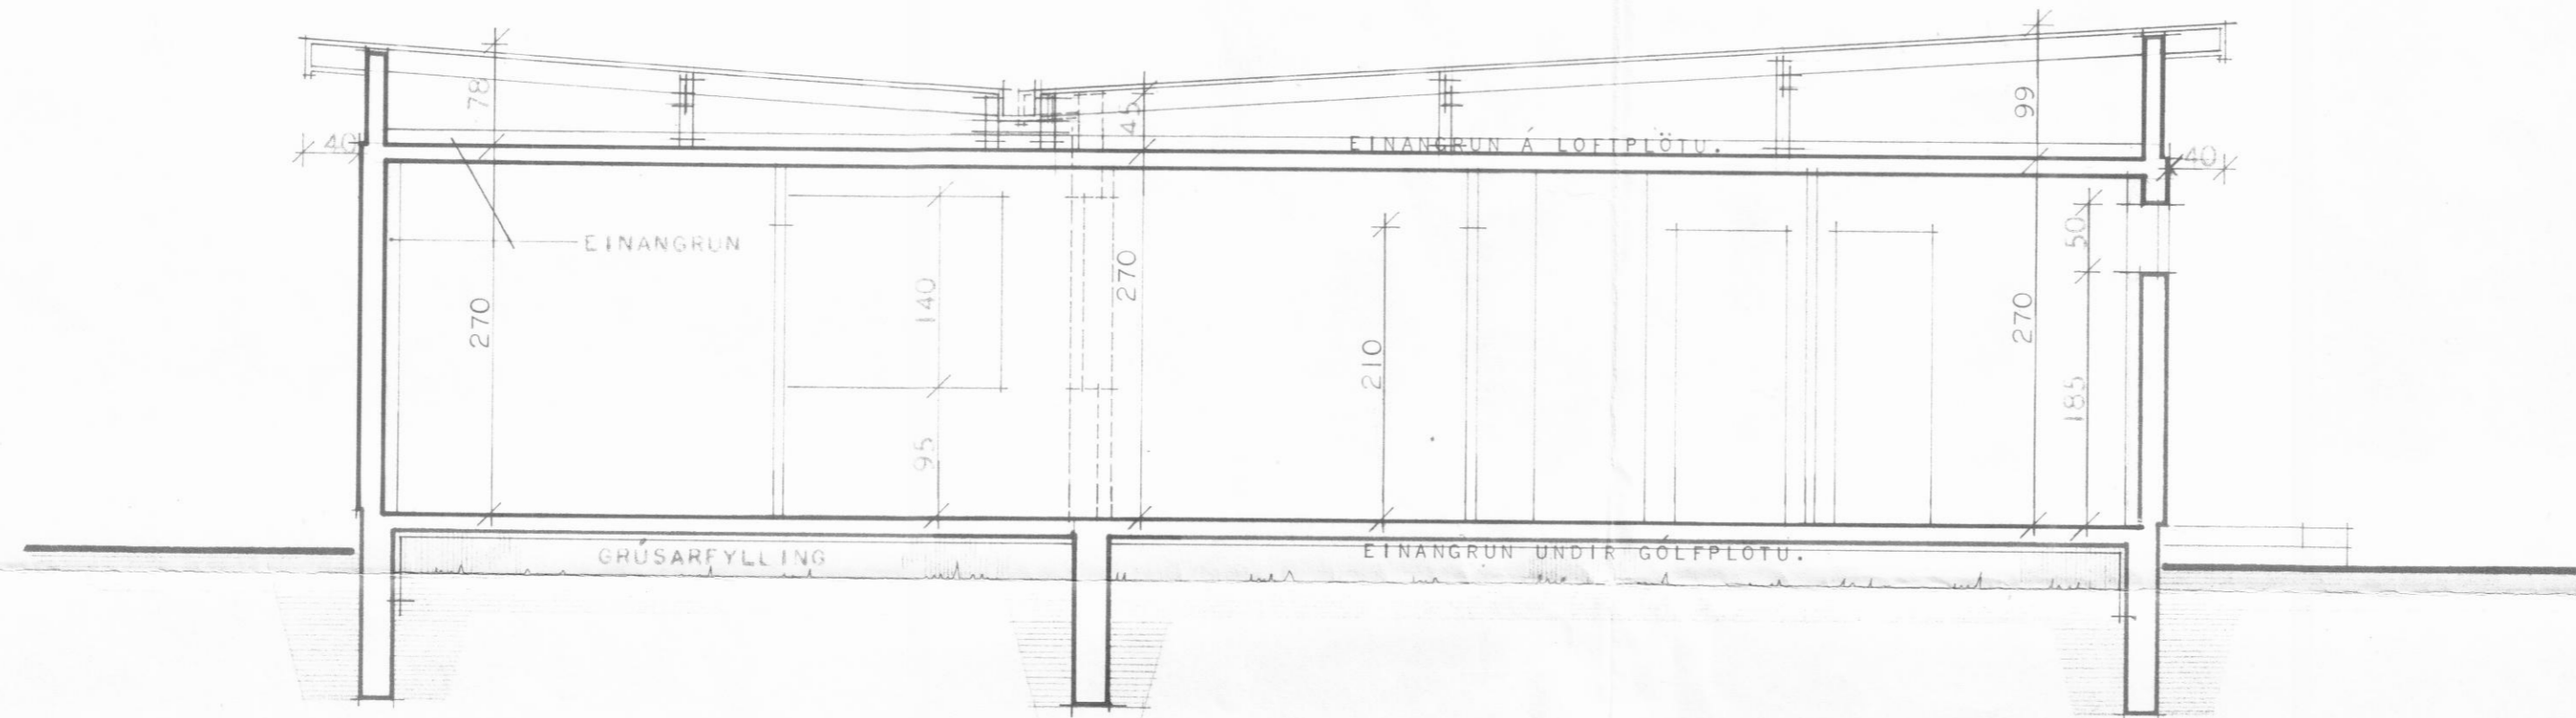

SNEIDING A-A.

HÚSNÆÐISMÁLASTOFNUN	RÍKISINS
SNEIDING A-A	EINBÝLISHÚS
MÁL 1:50	VERK
	86.
	BLAD NR. 3
	JAN. 1966

Björn R. Bjarnason
Raúllín Halldórsdóttir

STAÐFÆRT Í APRÍL 1973.