


GRUNNMYND 1:100

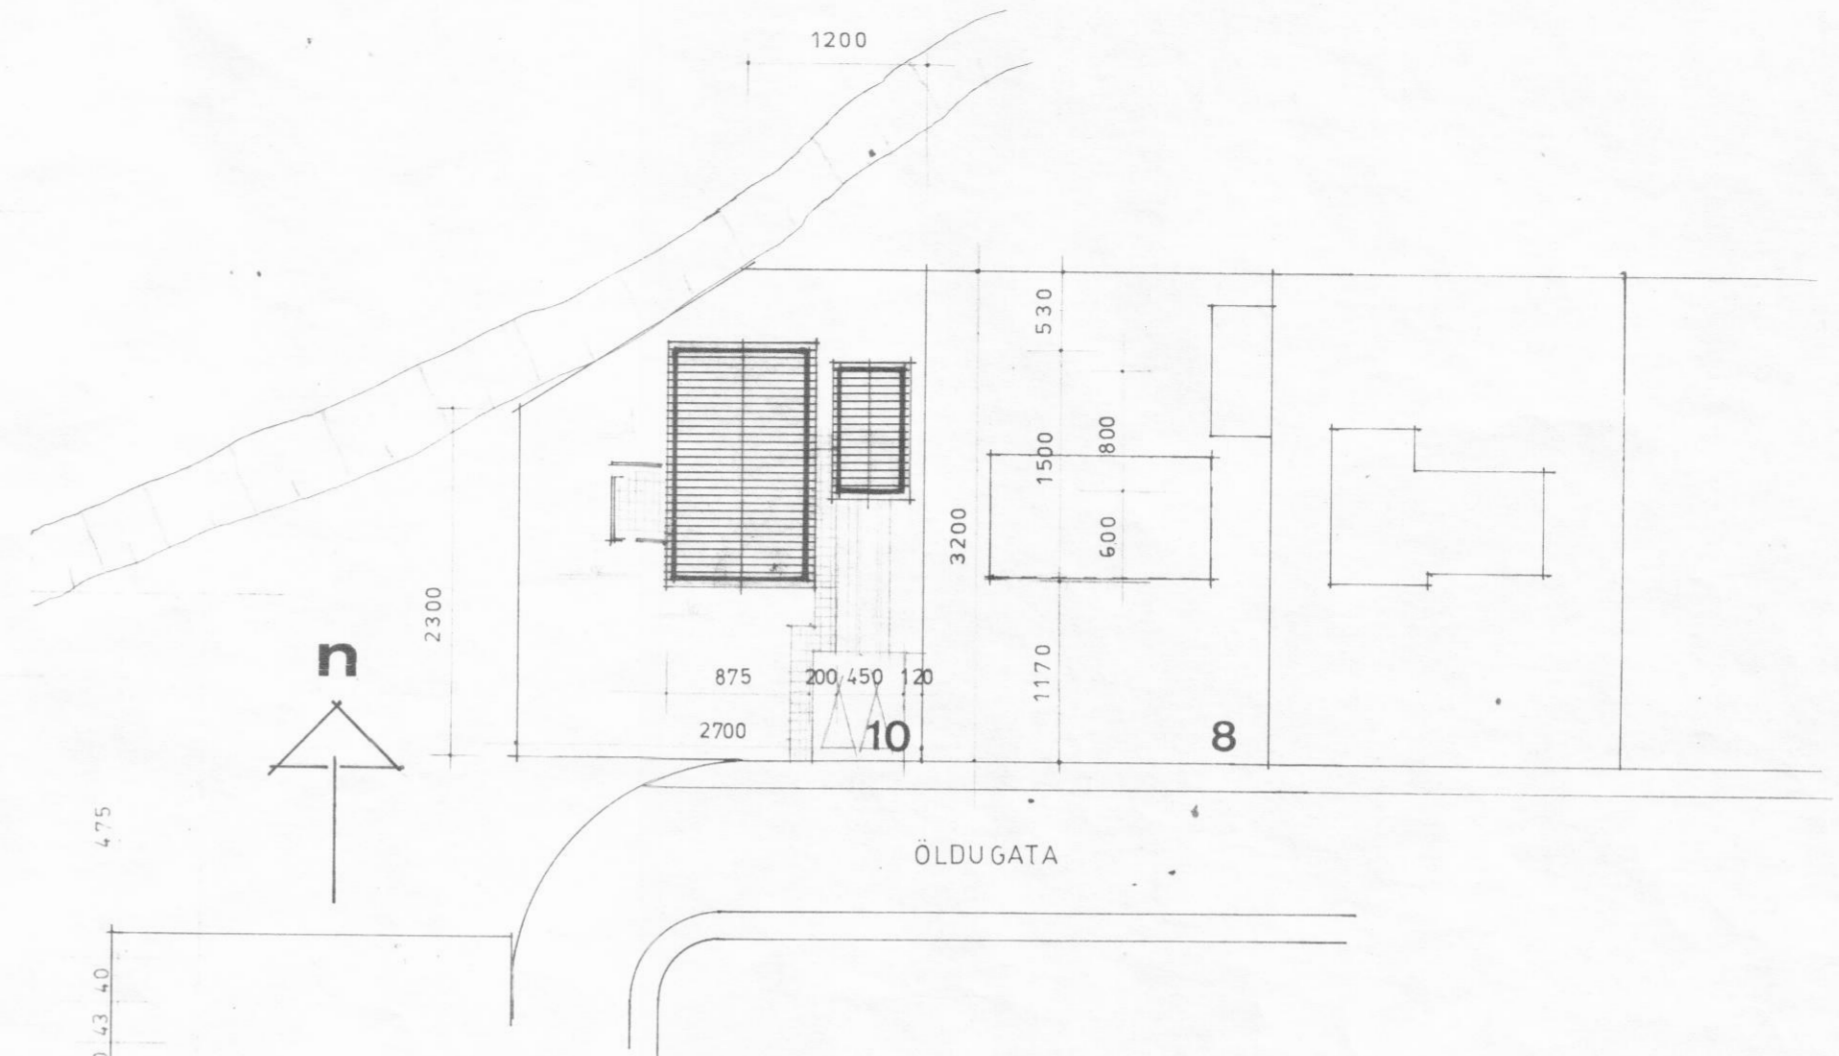

AFSTÖÐUMYND 1:500

STÆRÐIR:

HÚS	131,25 m <sup>2</sup>
BÍLGEYMSLA	36,00 m <sup>2</sup>
LÓÐ	796,5 m <sup>2</sup>

*Anna Sigurðsson*

VERK **ÖLDUGATA 10** dalvík

	HEITI GRUNNMYND; AFSTÖÐUMYND	TEIKN NR
	MKV 1:100 1:500 DAGS FEBR. '80 <i>Haukur Haraldsson</i>	REIKN YFIRF <b>1</b>
VERK		

TEIKNISTOFA HAUKS HARALDSSONAR S.F. Sími 96-23202 AKUREYRI