




AUSTUR

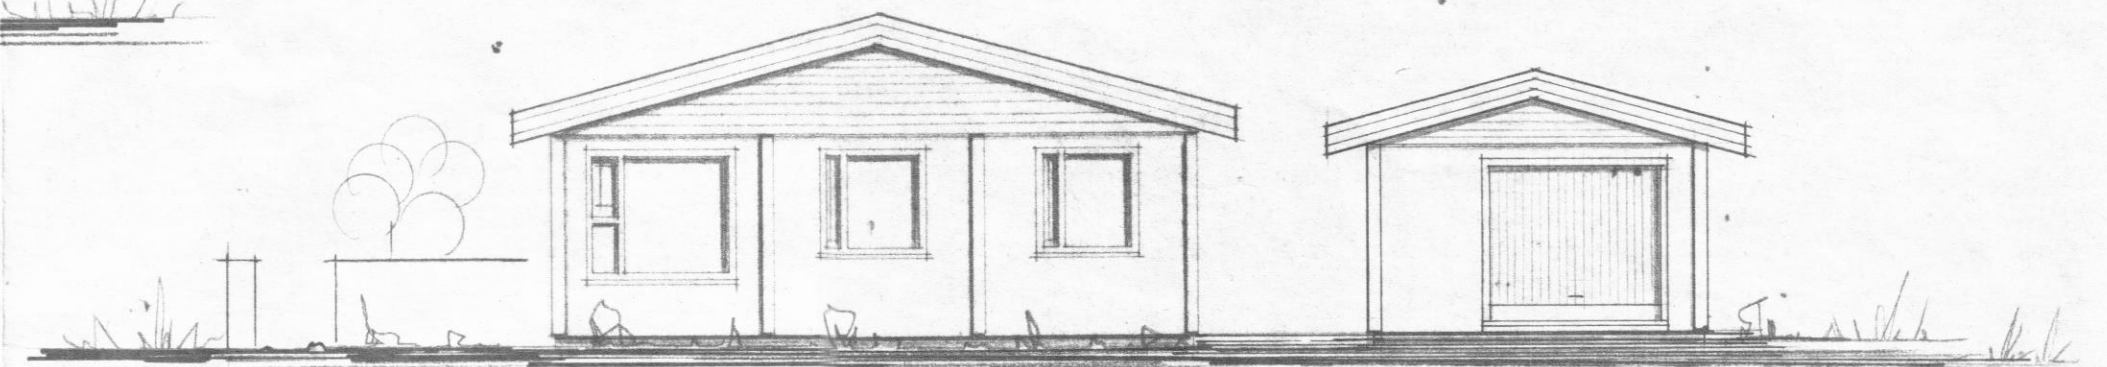


SUÐUR

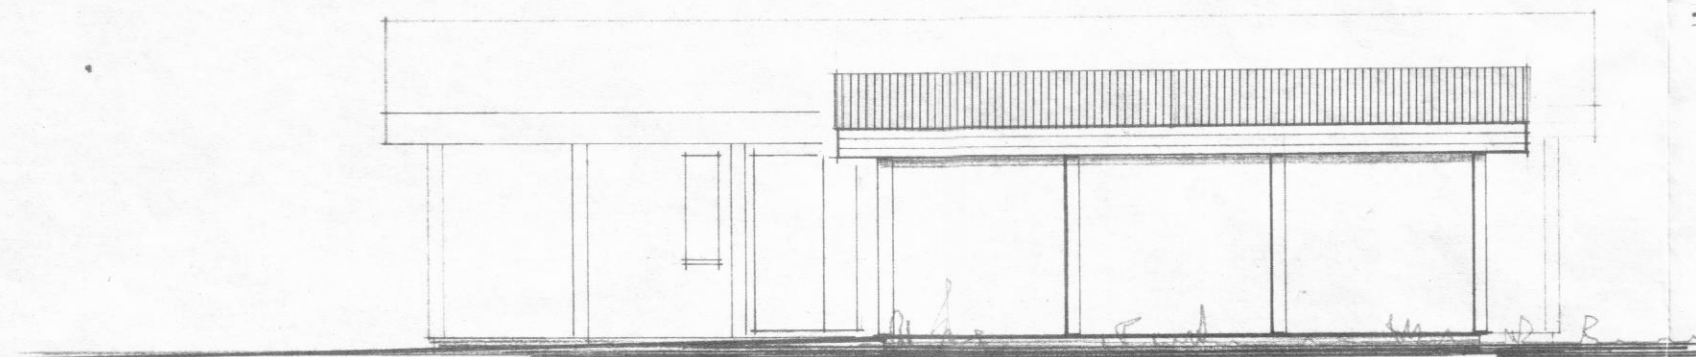


AUSTUR BÍLGEYMSLA

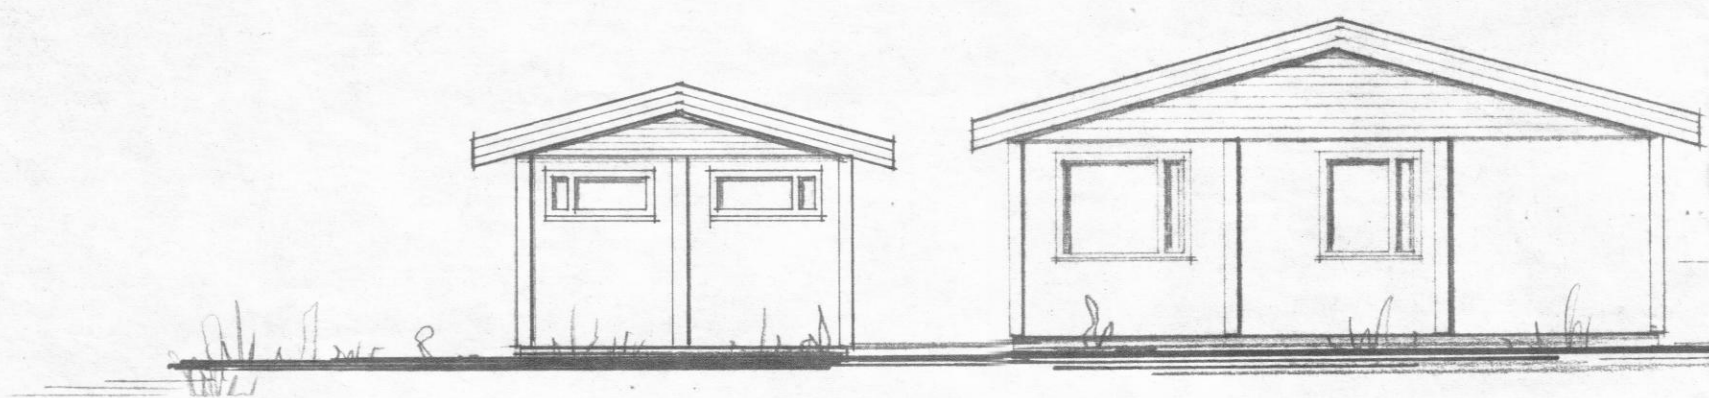

NORÐUR

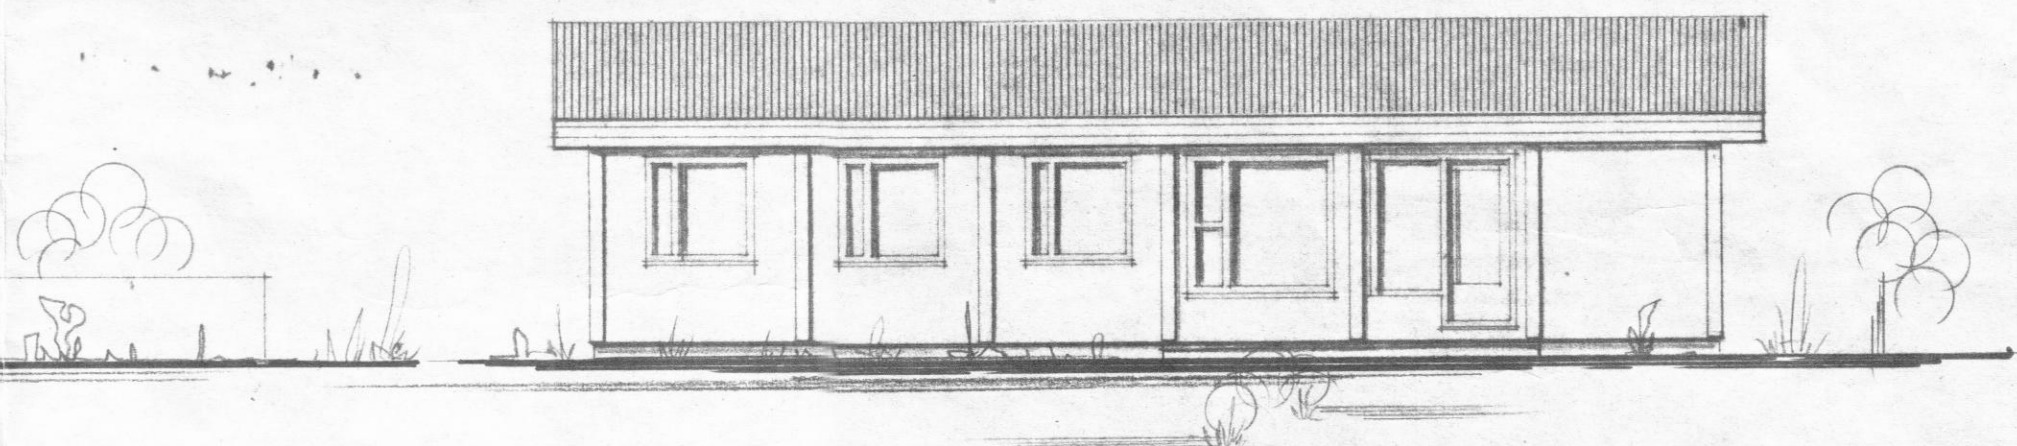

VESTUR

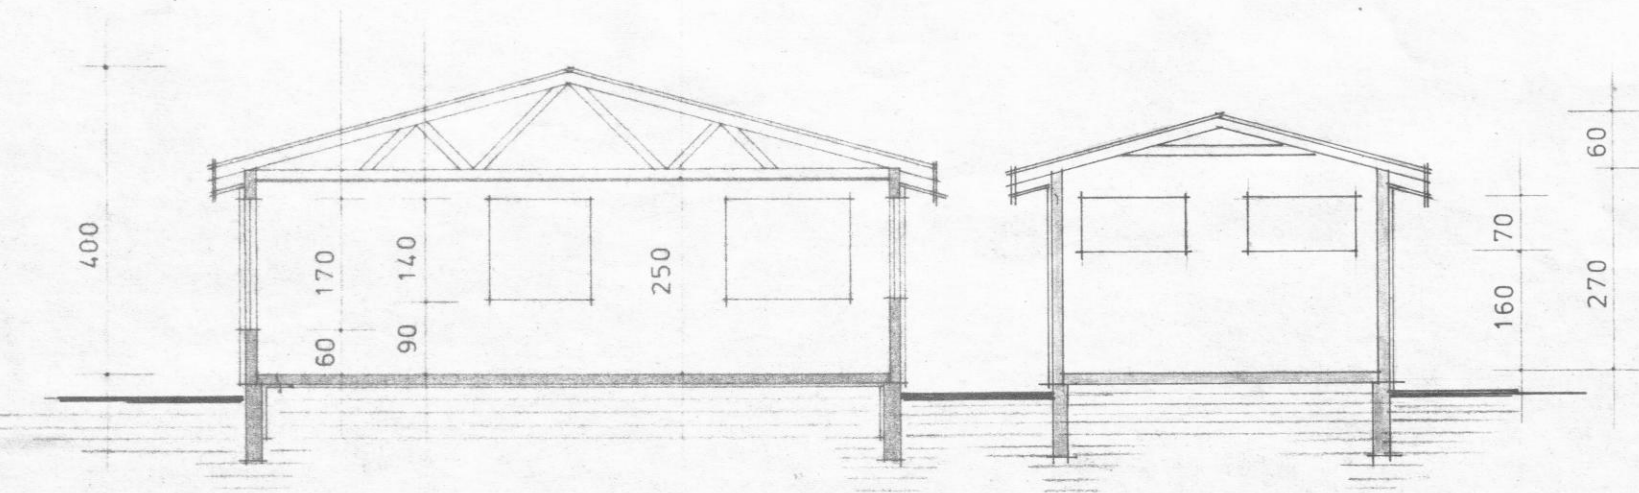

SNEIÐING a - a

Gunnar Sigurðsson

VERK

ÖLDUGATA 10 dalvík



HEITI ÚTLITSMYNDIR, SNEIÐING

MKV 1:100

DAGS FEBR. '80 REIKN

Haukur Haraldsson

TEIKN *DA*

YFIR

TEIKN. NR

2

VERK

TEIKNISTOFA HAUKS HARALDSSONAR S.F. SÍMI 96-23202 AKUREYRI