



SNEIDING

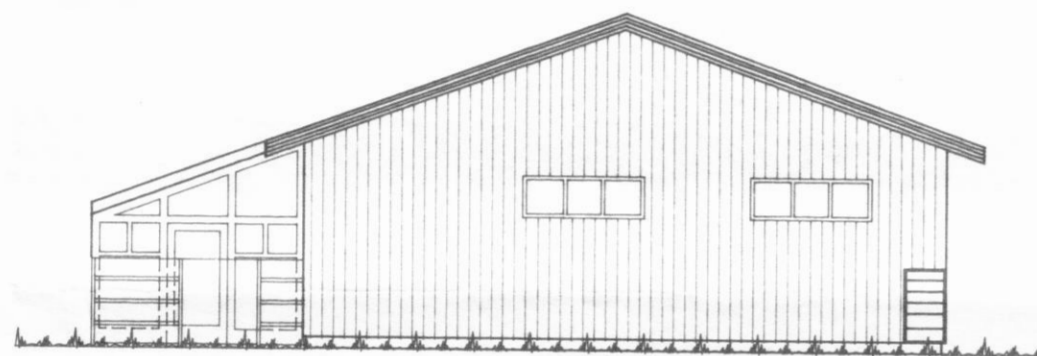


SUÐUR

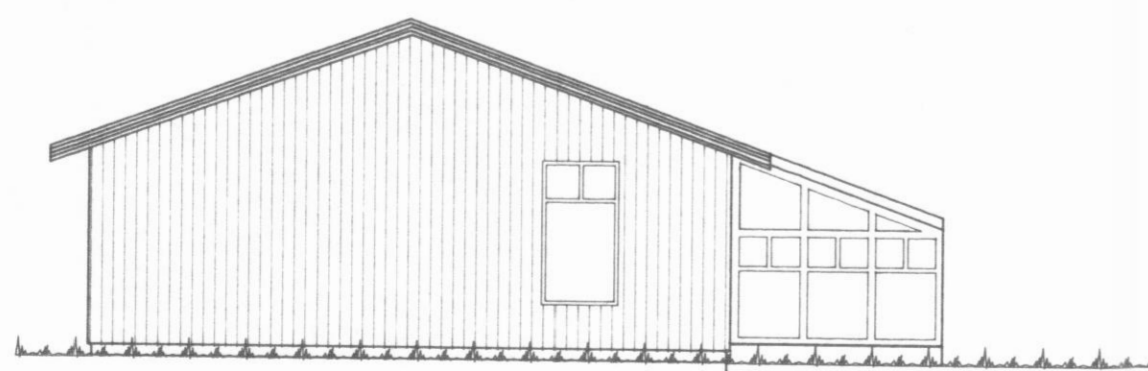

NORDUR



AUSTUR

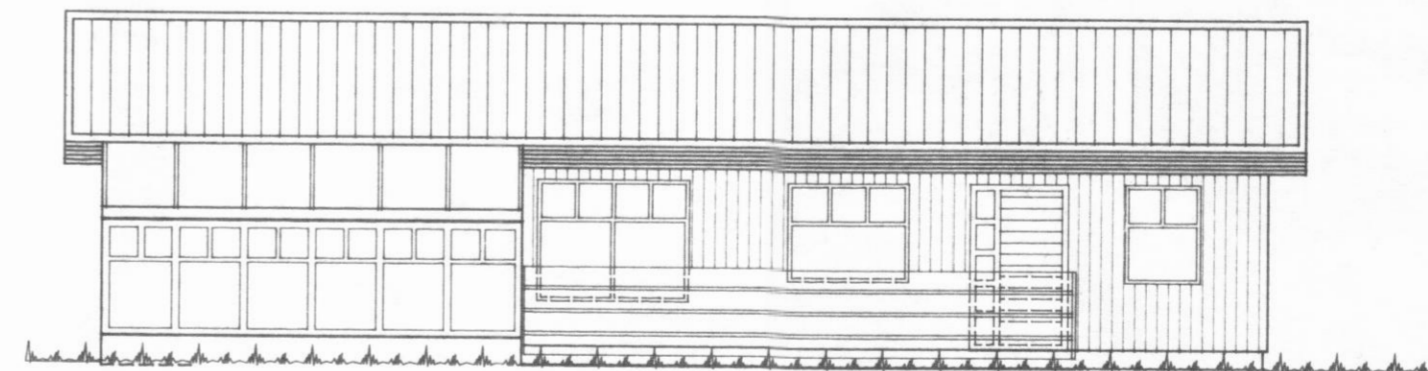

VESTUR

BREYTING NR.1

SÓLSKÁLI TEIKNADUR VESTAN VÍÐ HÚS.

H.S.Á. TEIKNISTOFA
 SKIPAGÖTU 18 - 600 AKUREYRI - Sími 96-25777

VERKHEITI				Öldugata 11 Dalvík	
HEITI TEIKNINGAR				Útlit og snið	
HANNAD				VERK NR 92-305	
BREYTT				TEIKNING NR 1302	
HÁ	THH	YFIRFARID	DAGS	JÚLÍ	KVARDI 1:100
BREYTT	10.08.'92	1	2	3	4