
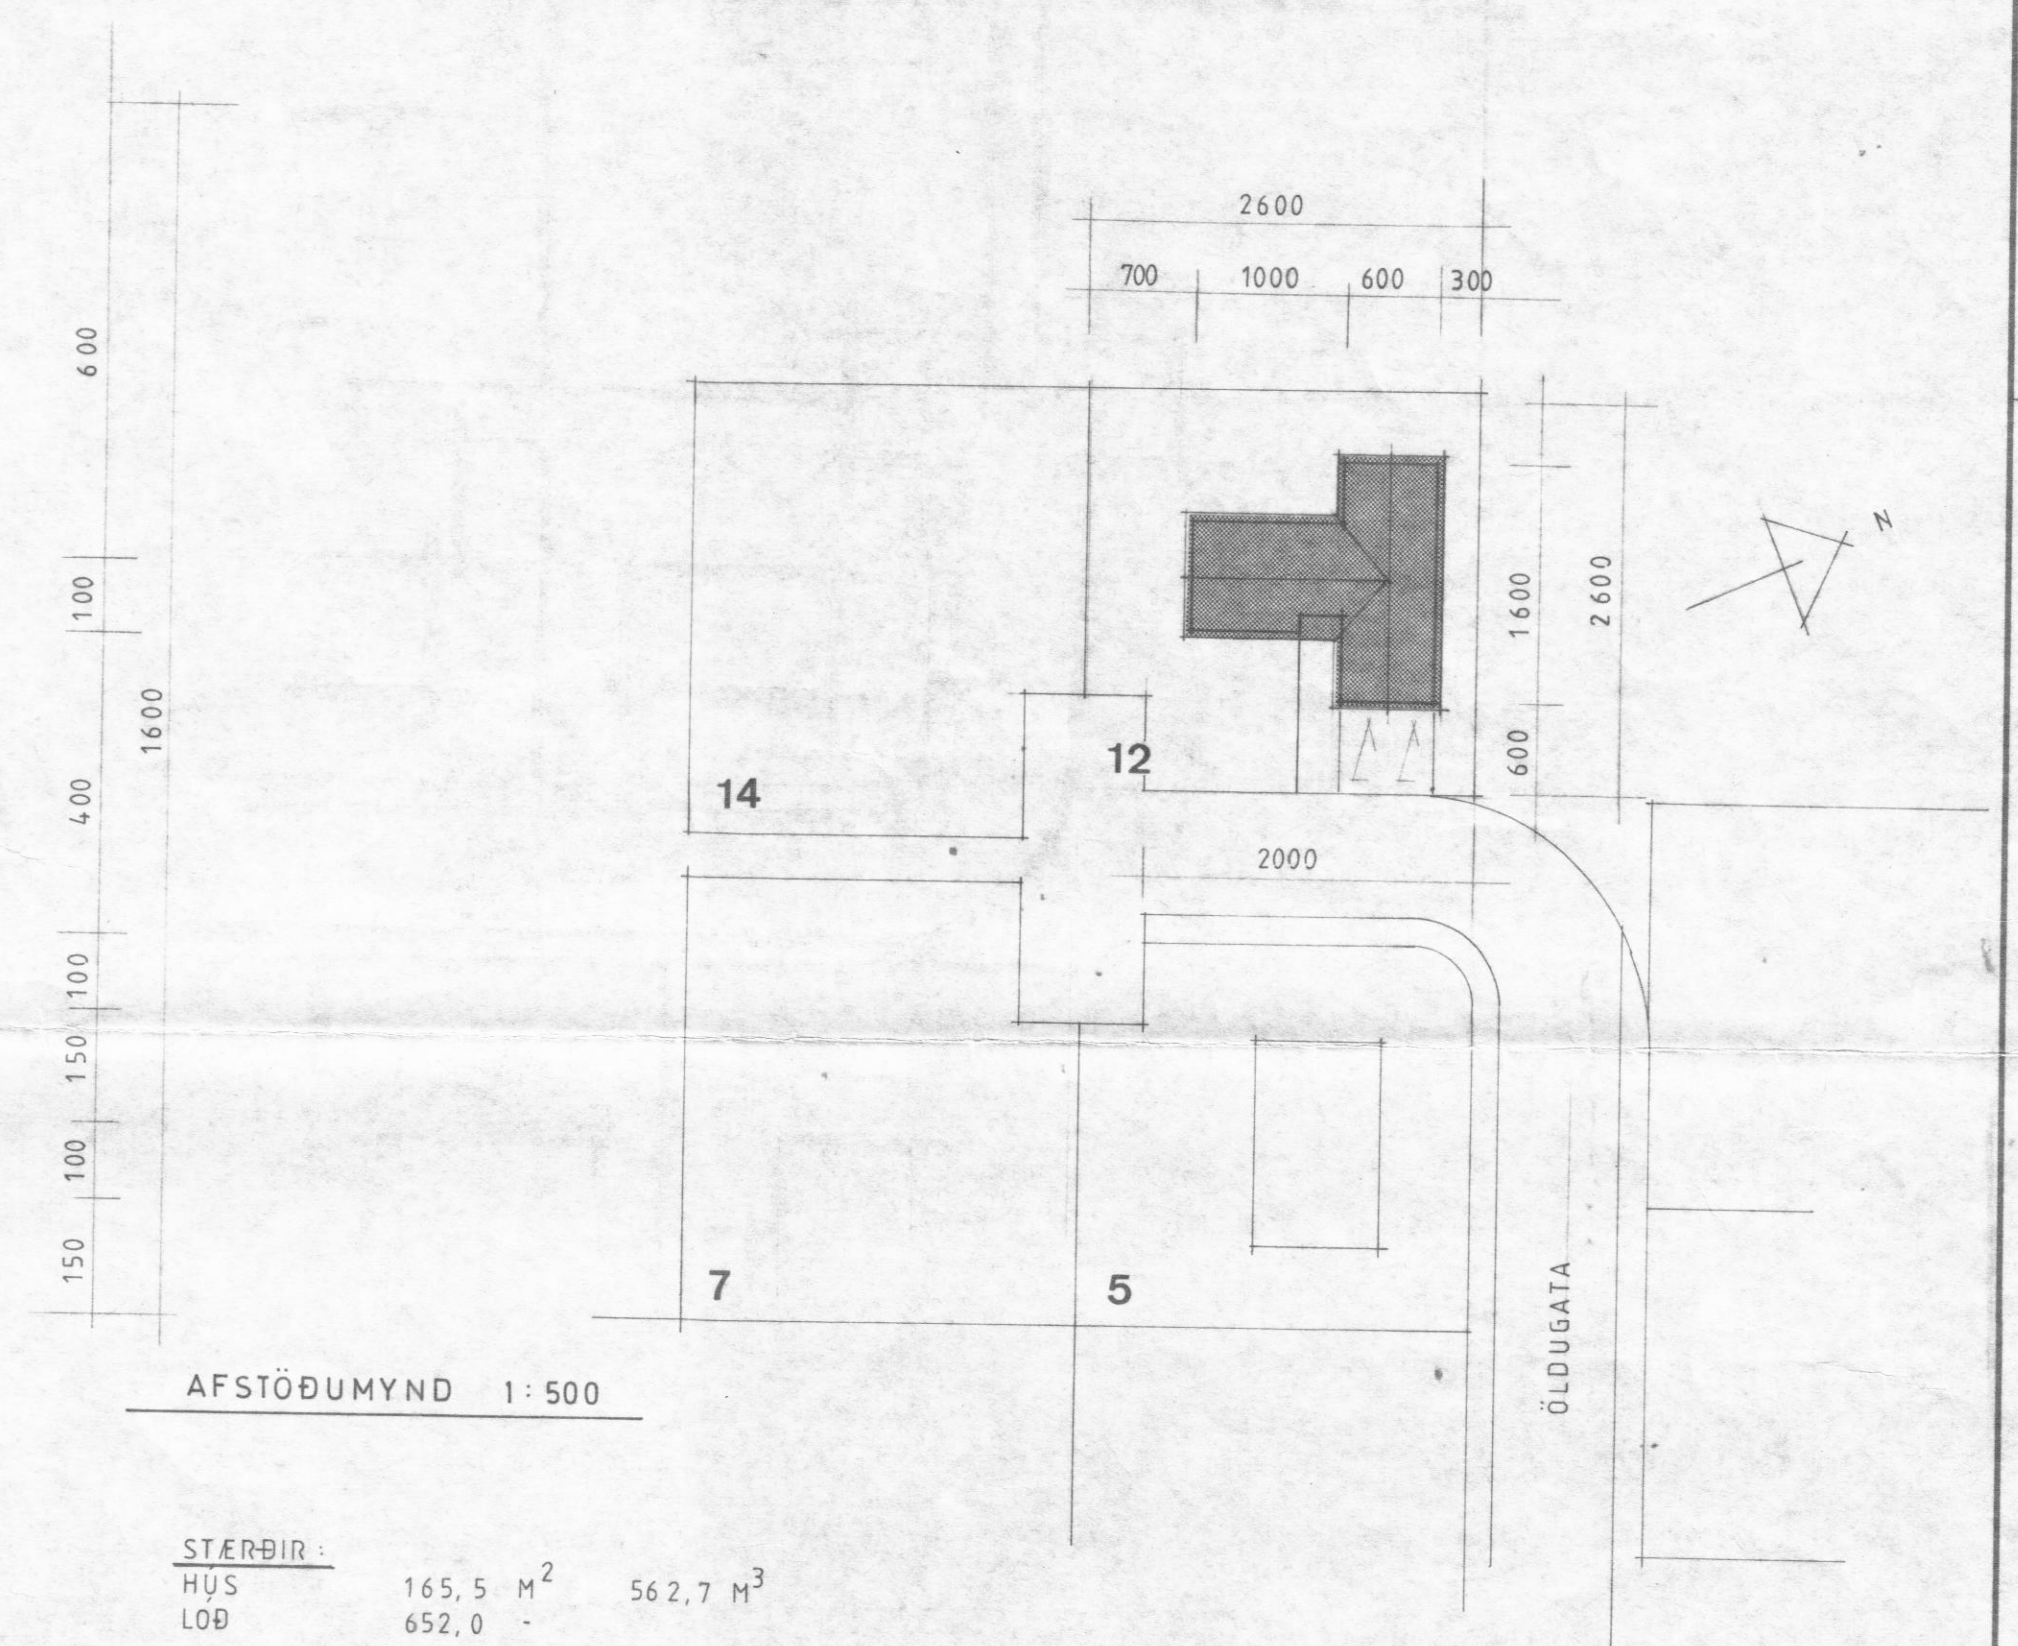


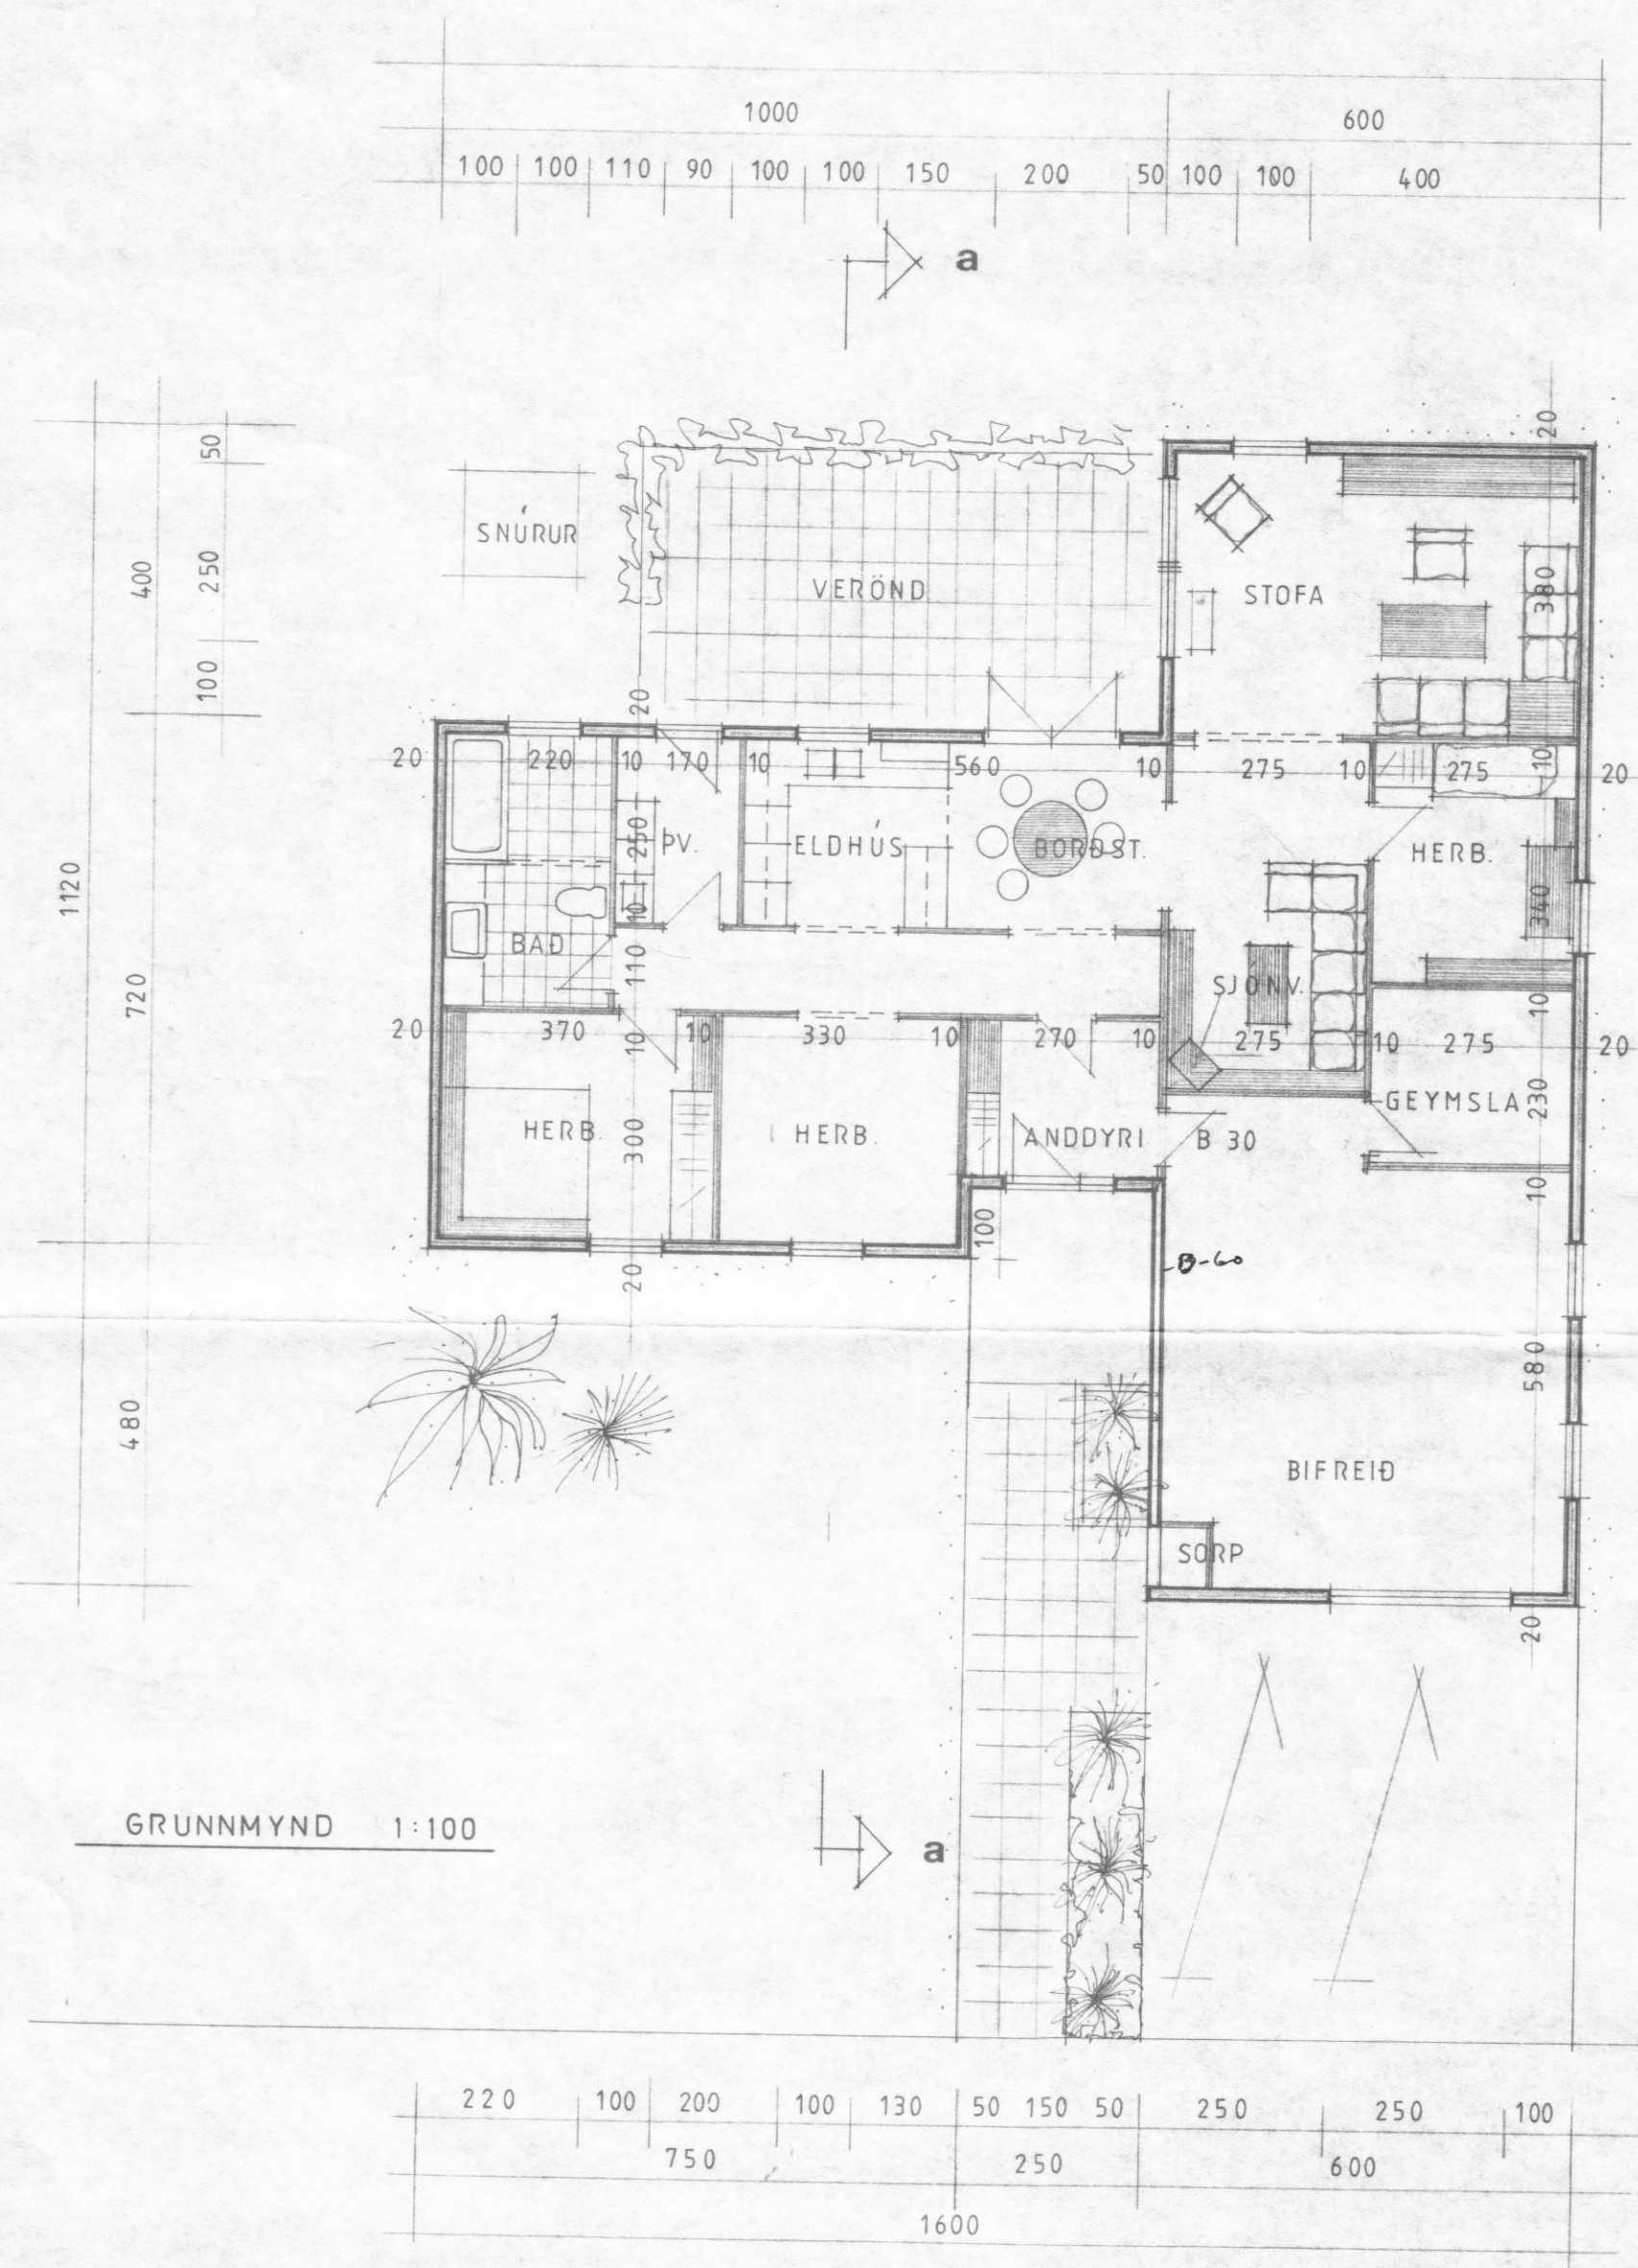

STÆRÐIR:
 HÚS 165,5 M²
 LÖÐ 652,0 - 562,7 M³

VERK Öldugata 12		TEIKN. NR	
	HEITI GRUNNMYND ; AFSTÖÐUMYND	1 VERK	
	MKV 1:100 DAGS JÚNÍ '82		TEIKN <i>Hauks Haraldssonar</i>
	REIKN YFIR		
TEIKNISTOFA HAUKS HARALDSSONAR S.F. KAUPANGI - AKUREYRI - SÍMI 96 - 23202			