




AUSTUR

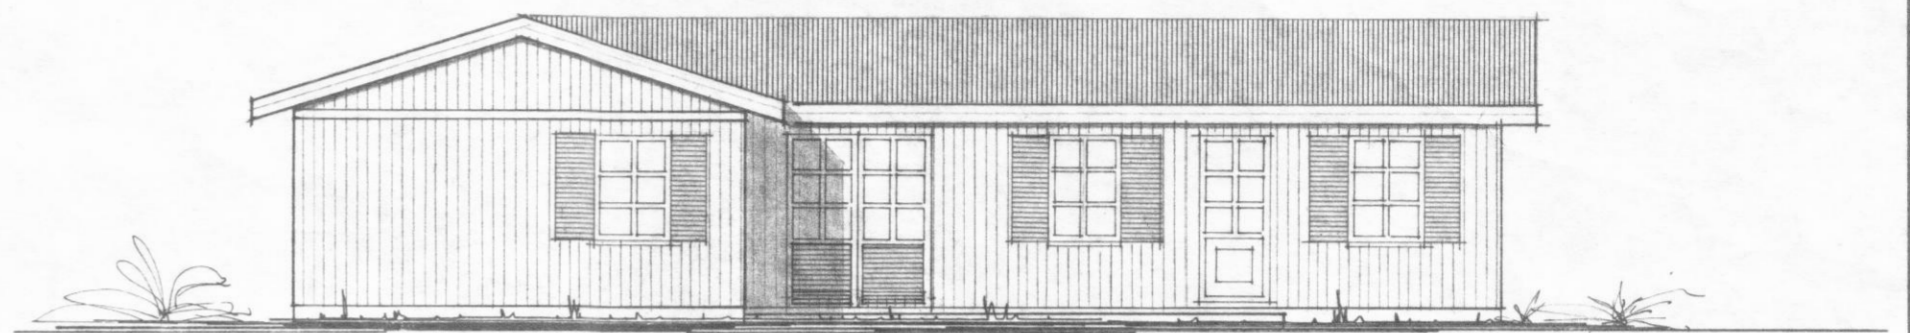


VESTUR

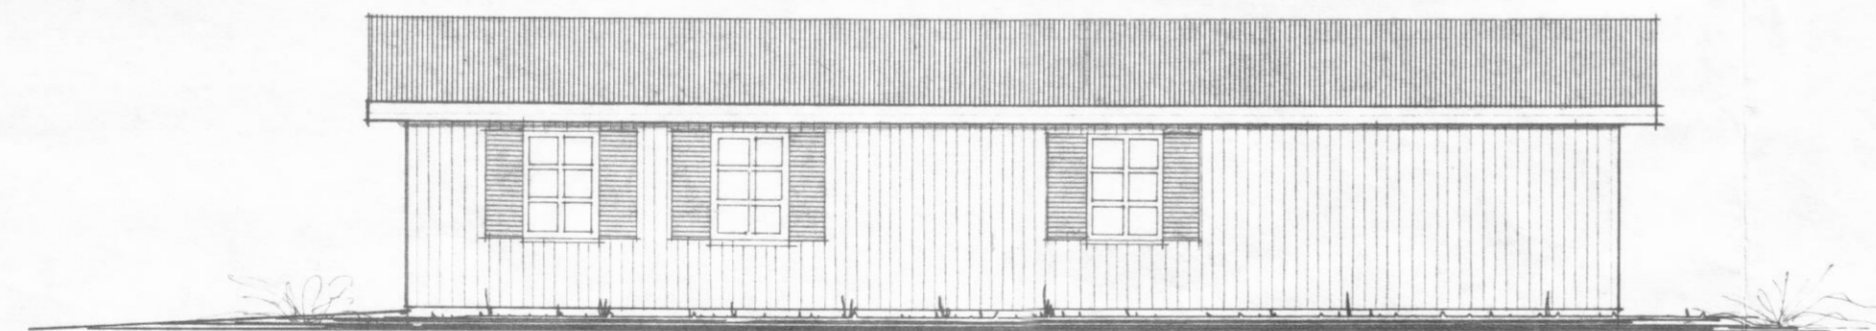

NORÐUR

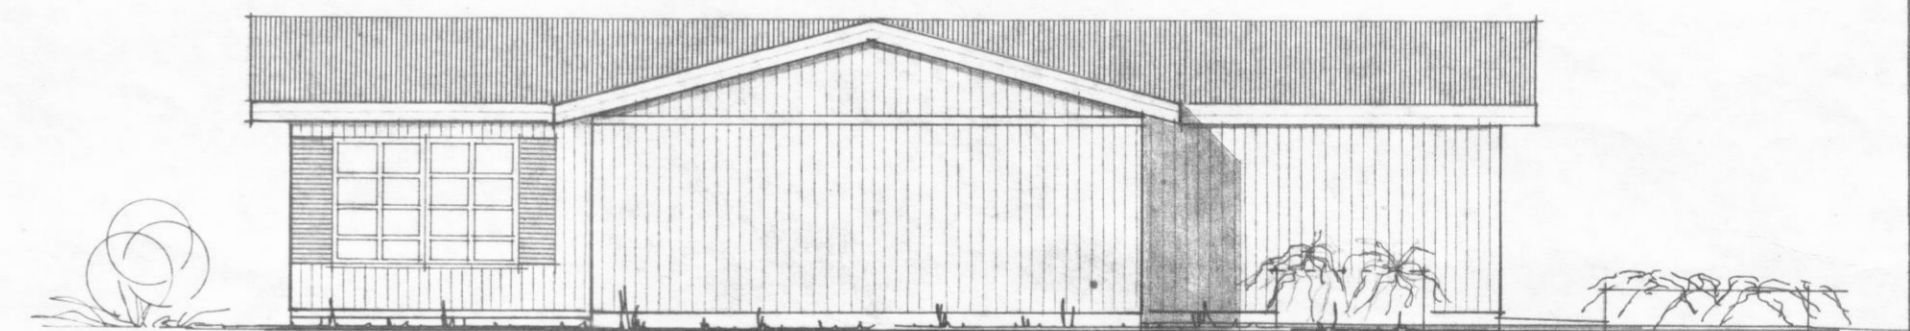

SUÐUR

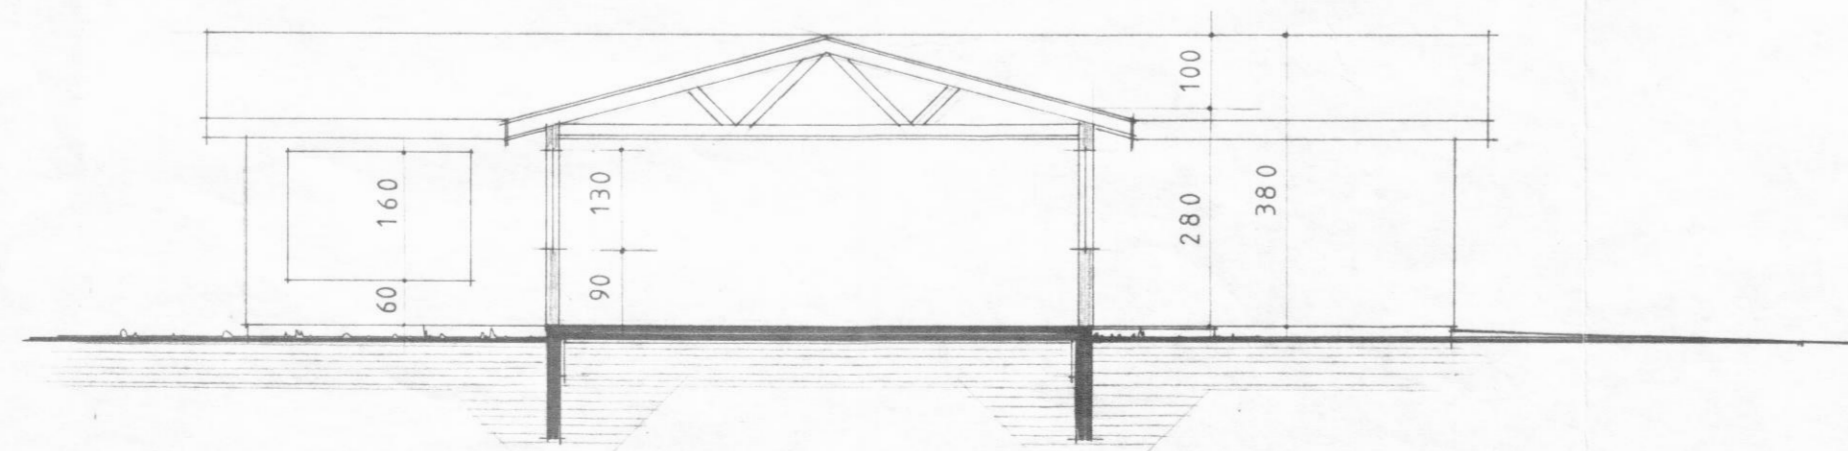

SNEIÐING A-A

VERK

Öldugata 12



HEITI ÚTLIT SNEIÐING

MKV 1:100 DAGS JÚNI '82 REIKN

Haukur Haraldsson YFIRE

TEIKN *HJ*

TEIKN. NR

2

VERK

TEIKNISTOFA HAUKS HARALDSSONAR S.F.
KAUPANGI - AKUREYRI - SÍMI 96 - 23202