




ÞAKBEÚN

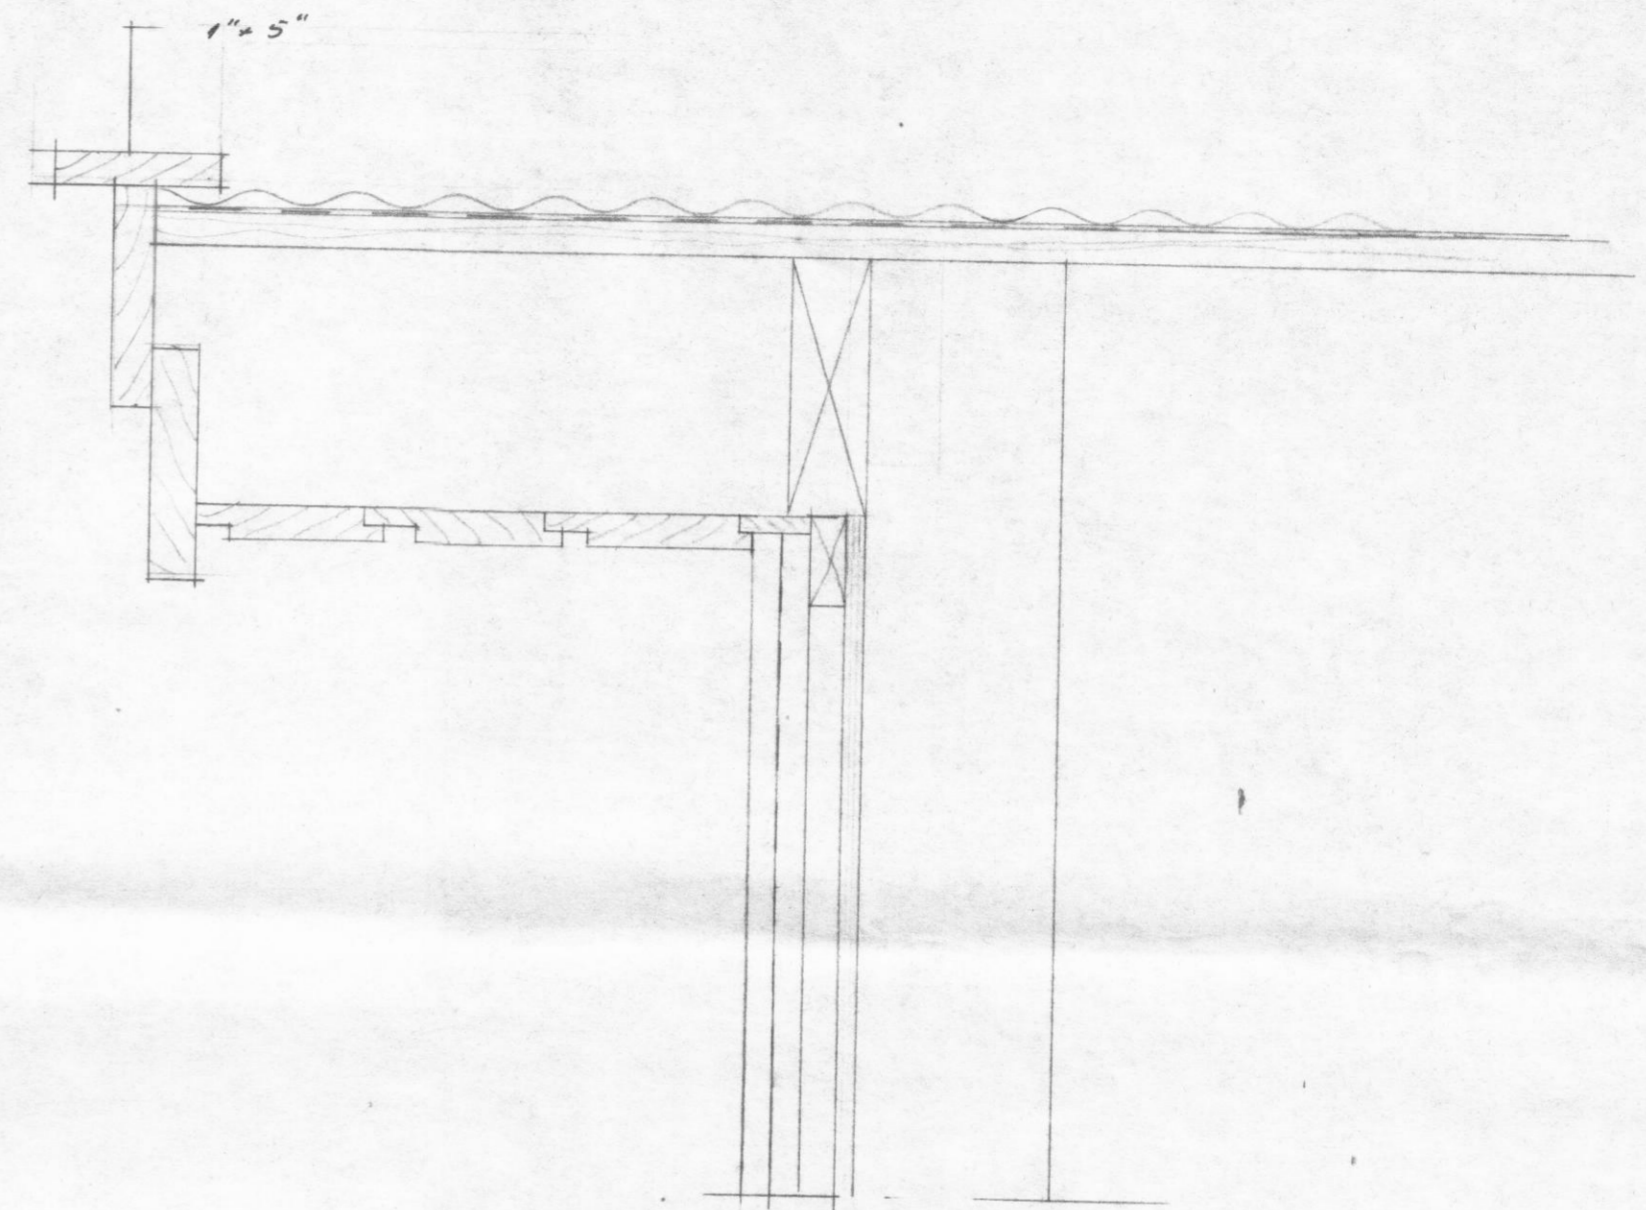

STAFMAR

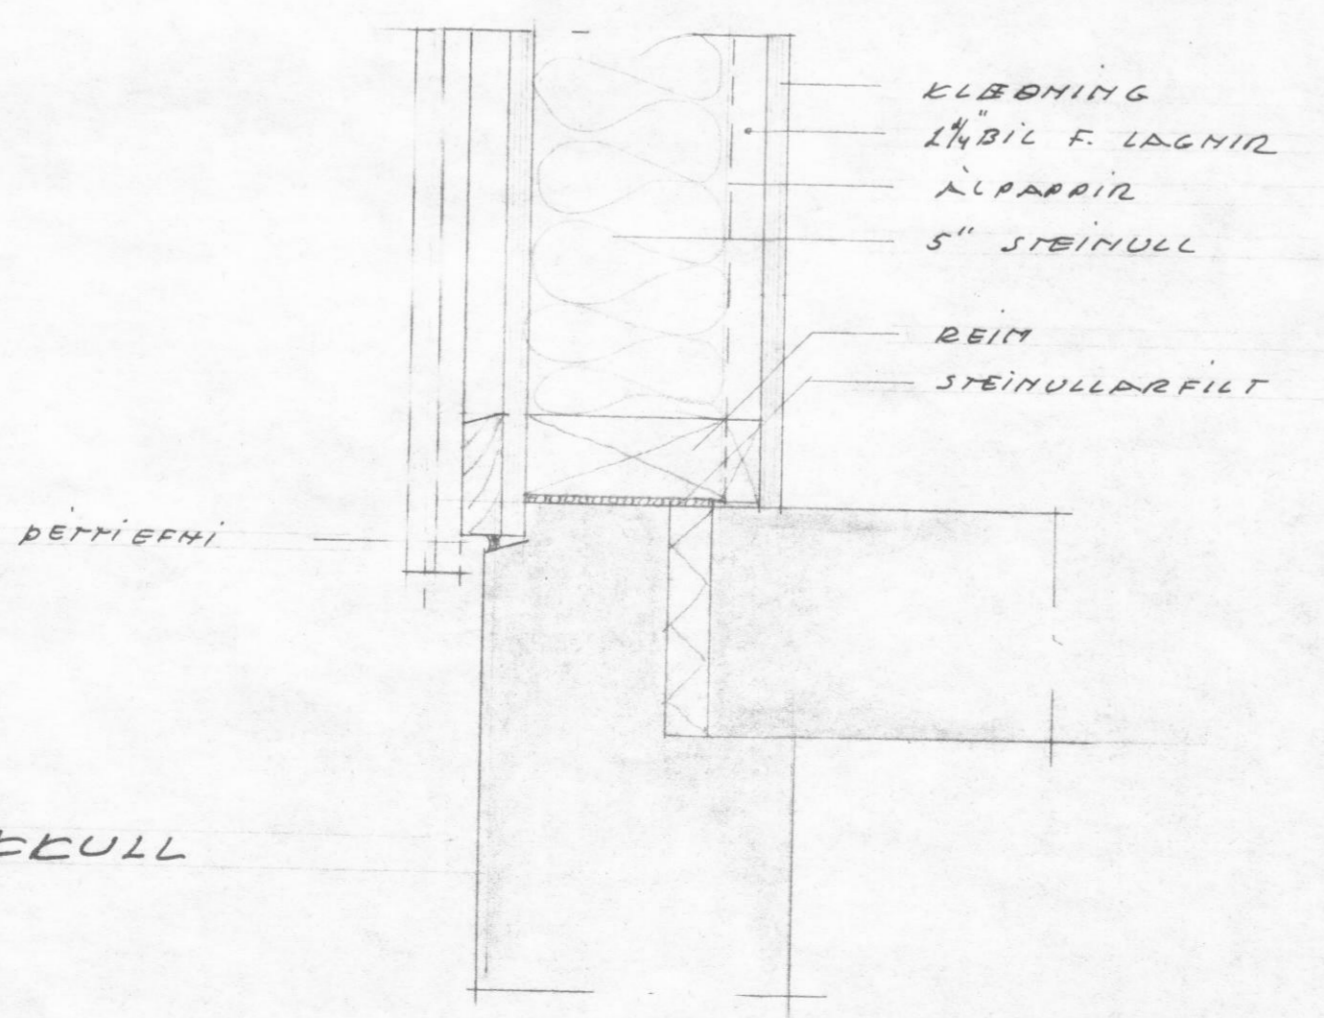

SÖKKULL

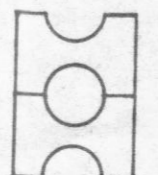	VERK ÖLDUGATA 12		TEIKN. NR
	HEITI FRÁGHAFUR, ÞAKBEÚNIR	TEIKN. N.	K 07
MKV 1:5	DAGS 20. 83	REIKN. N.	VERK
TEIKNISTOFA HAUKS HARALDSSONAR S.F.			YFIRF
KAUPANGI - AKUREYRI - SÍMI 96 - 23202			