
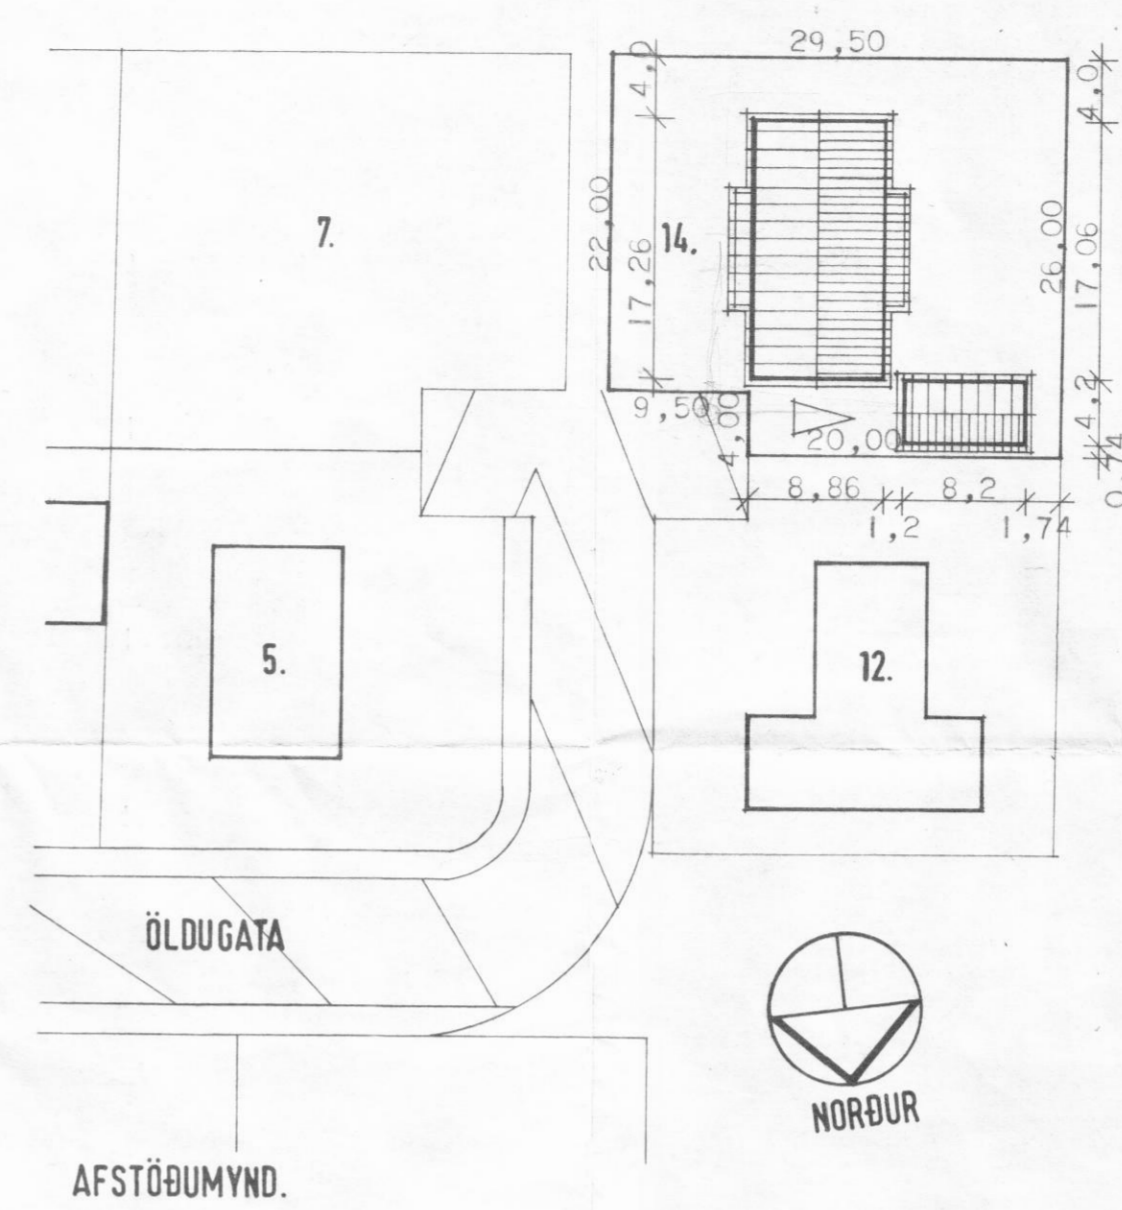


7/83. *[Signature]*
DALVIKUR

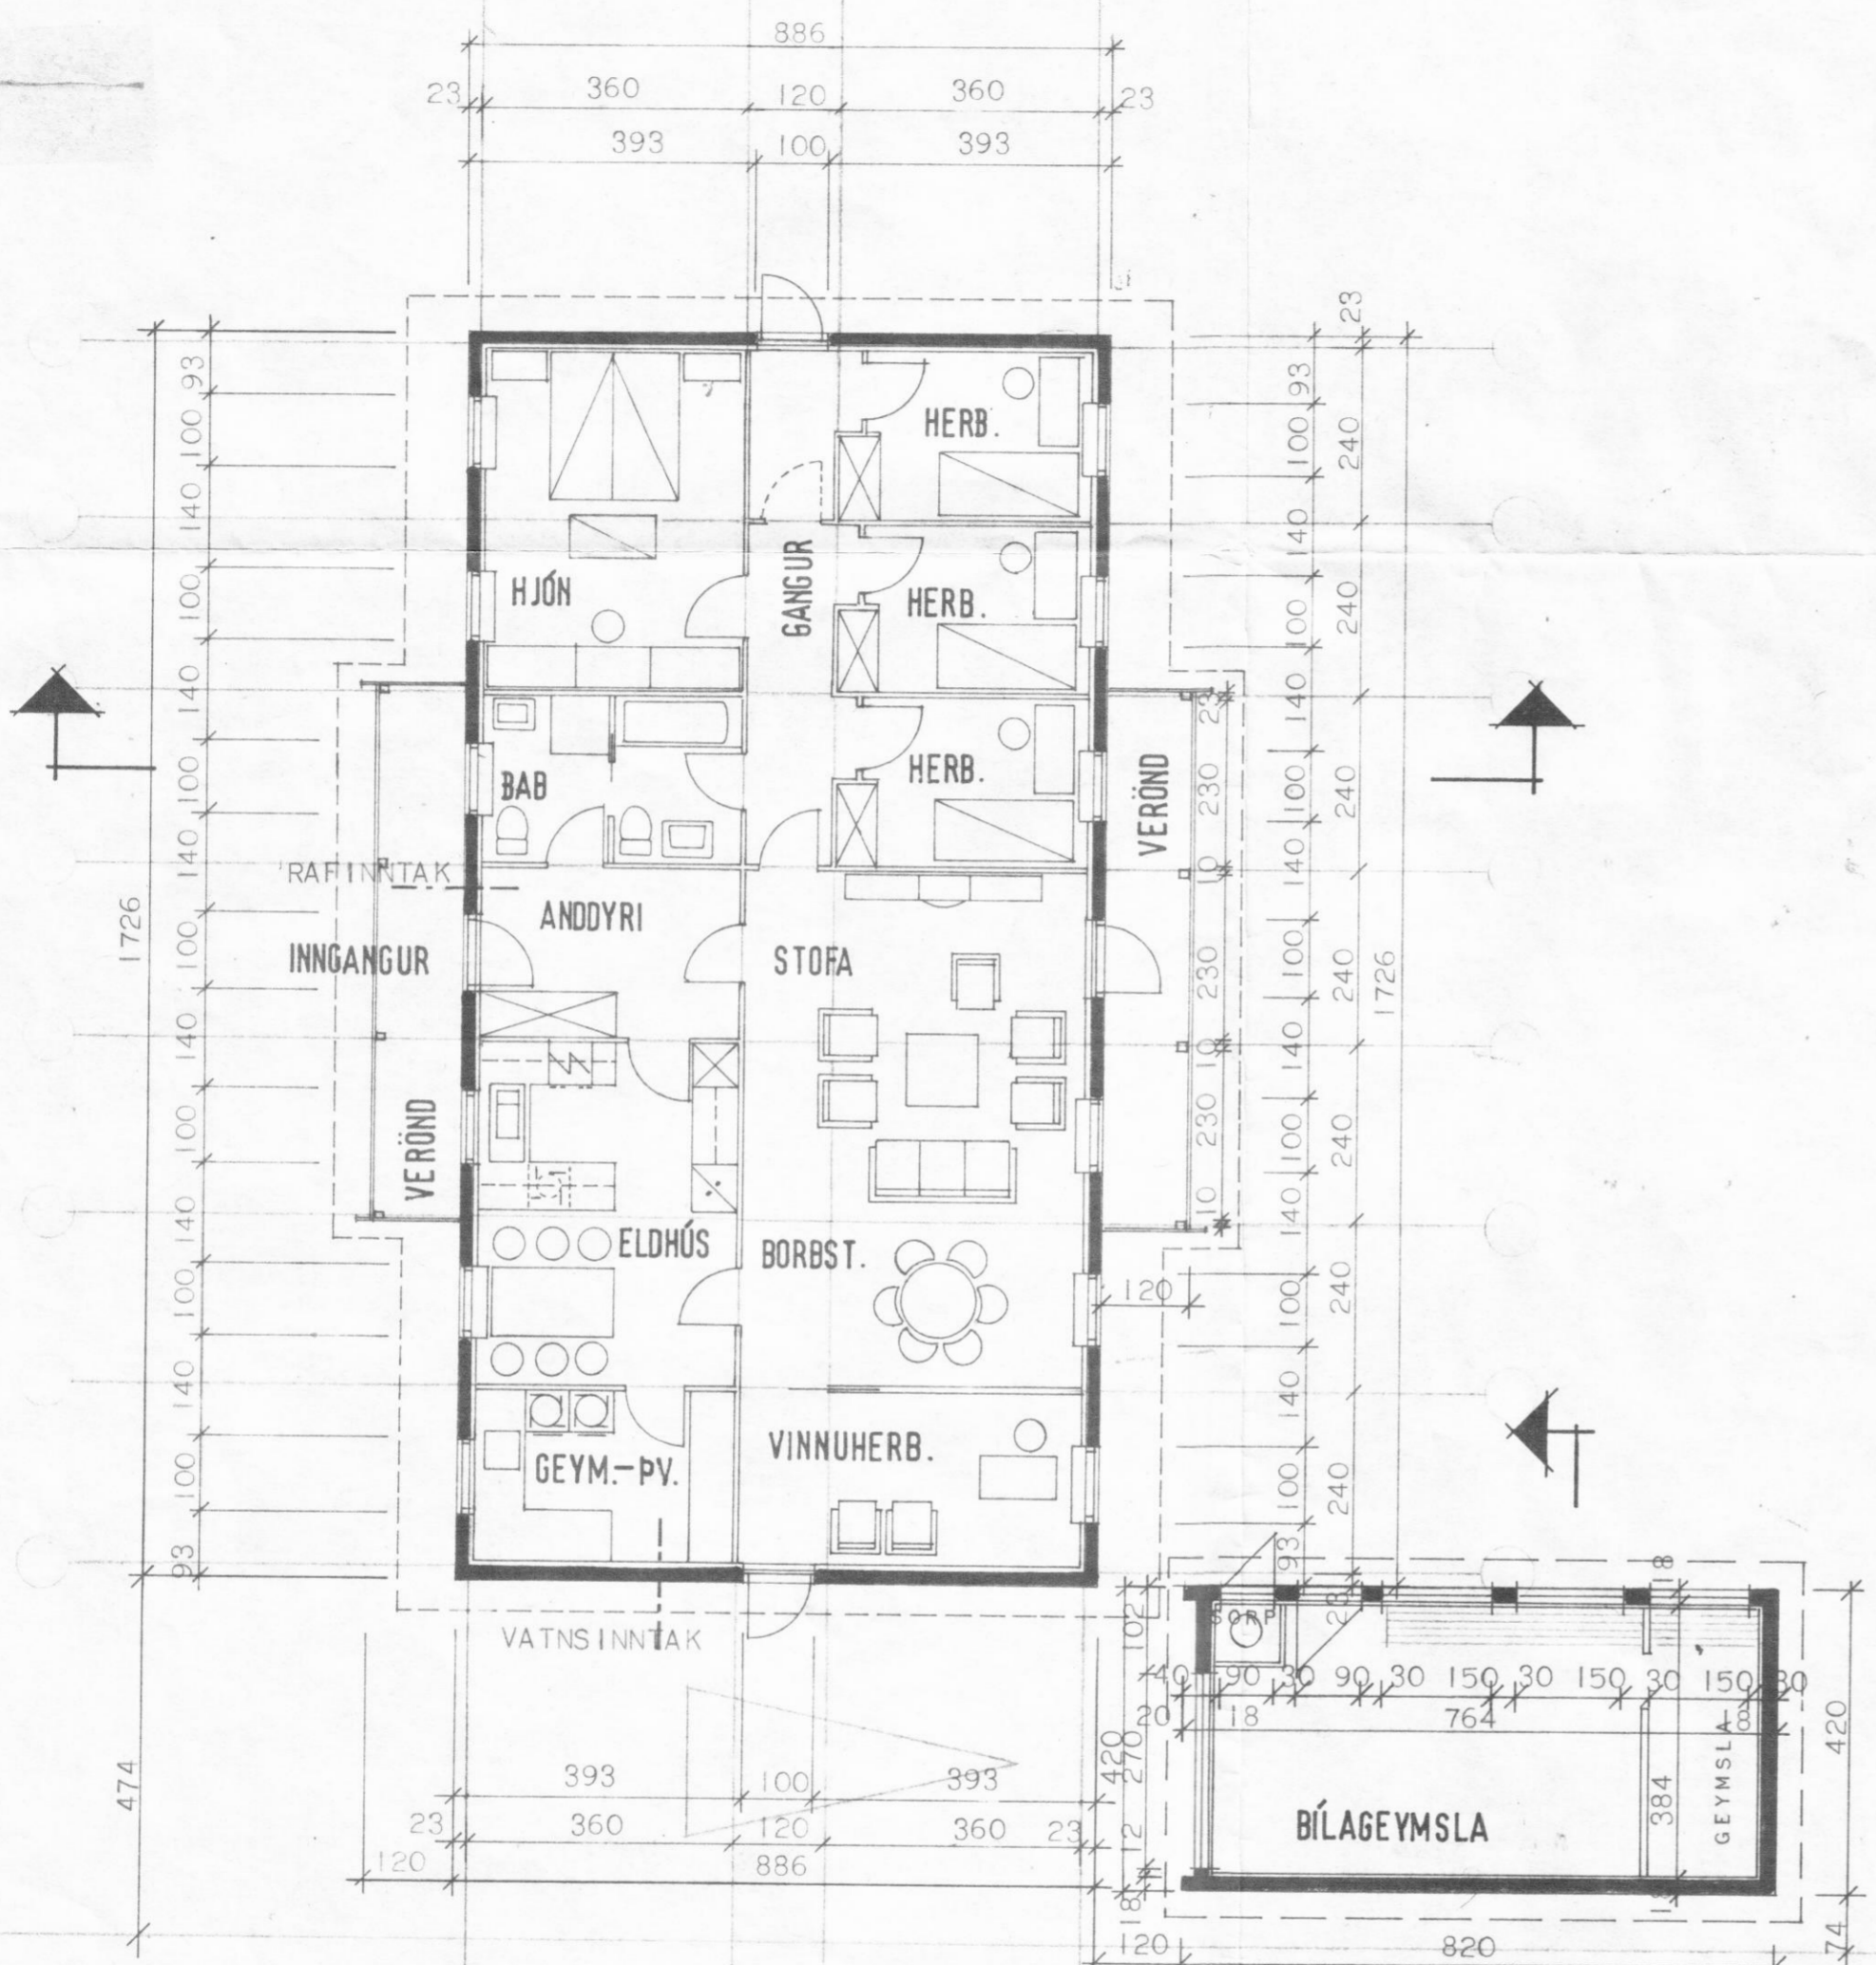


BRÚTTÓFLATARMÁL HÚSS.....152.9m²
 BRÚTTÓRÚMMÁL HÚSS.....581.1m³
 BRÚTTÓFLATARMÁL BÍLSKÚRS... 34.4m²
 BRÚTTÓRÚMMÁL BÍLSKÚRS..... 94.7m³
 FLATARMÁL LÓÐAR.....718. m²
 NÝTINGARHLUTFALL..... 0,26

FLATARMÁL HERBERGJA:

HJÓN.....17.3m²
 HERBERGI.....7.9m²
 HERBERGI.....7.9m²
 HERBERGI.....7.9m²
 ANDDYRI.....8.1m²
 ELDHÚS.....17.3m²
 GEYMSLA.....8.1m²
 STOFA/BORÐSTOFA.....38.4m²
 VINNUHERBERGI.....10.8m²
 GANGUR.....8.1m²

GÓLFKÓTI HÚSS.....13,70
 GÓLFKÓTI BÍLAGEYMSLU.....13,40
 SORPGEYMSLA:ELDTRAUSTRIR VEGGIR
 B60 A.M.K.
 ÚTIDYRAHURDIR SKULU VERA A.M.K. 0.9M
 BREIÐAR OG 2.0M HAAR.
 HURDIR Á ÍBÚÐARHERBERGJUM SKULU VERA
 A.M.K. 0.8M BREIÐAR OG 2.0M HAAR

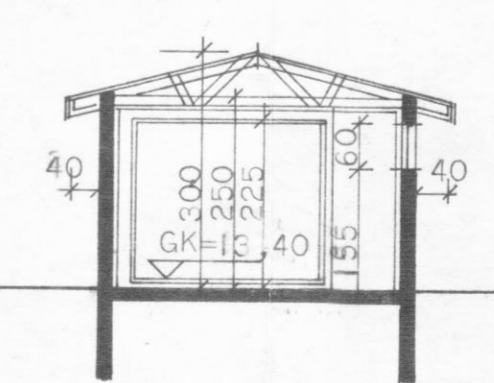

HÜSNÆDISSTOFNUN
RIKISINS LAUGAVEGI 77 REYKJAVÍK
 SÍMI 28500

VERK NR. **A.13.01** TEIKN. NR. **1.101**

ÖLDUGATA 14, DALVÍK.

GRUNNMYNDR
 AFSTÖÐUMYND
 SNEIÐING

HANNAD	AL	STAÐFERT
REIKNAD		YFIRFARIÐ
TEIKNAD	KP MAÍ '83	
KVARDI	1:100 1:500	

[Signature]
 Þórunn Þ. Jónsdóttir