





Ref. 11 '96.  
 Dagsm. 3/12 '96

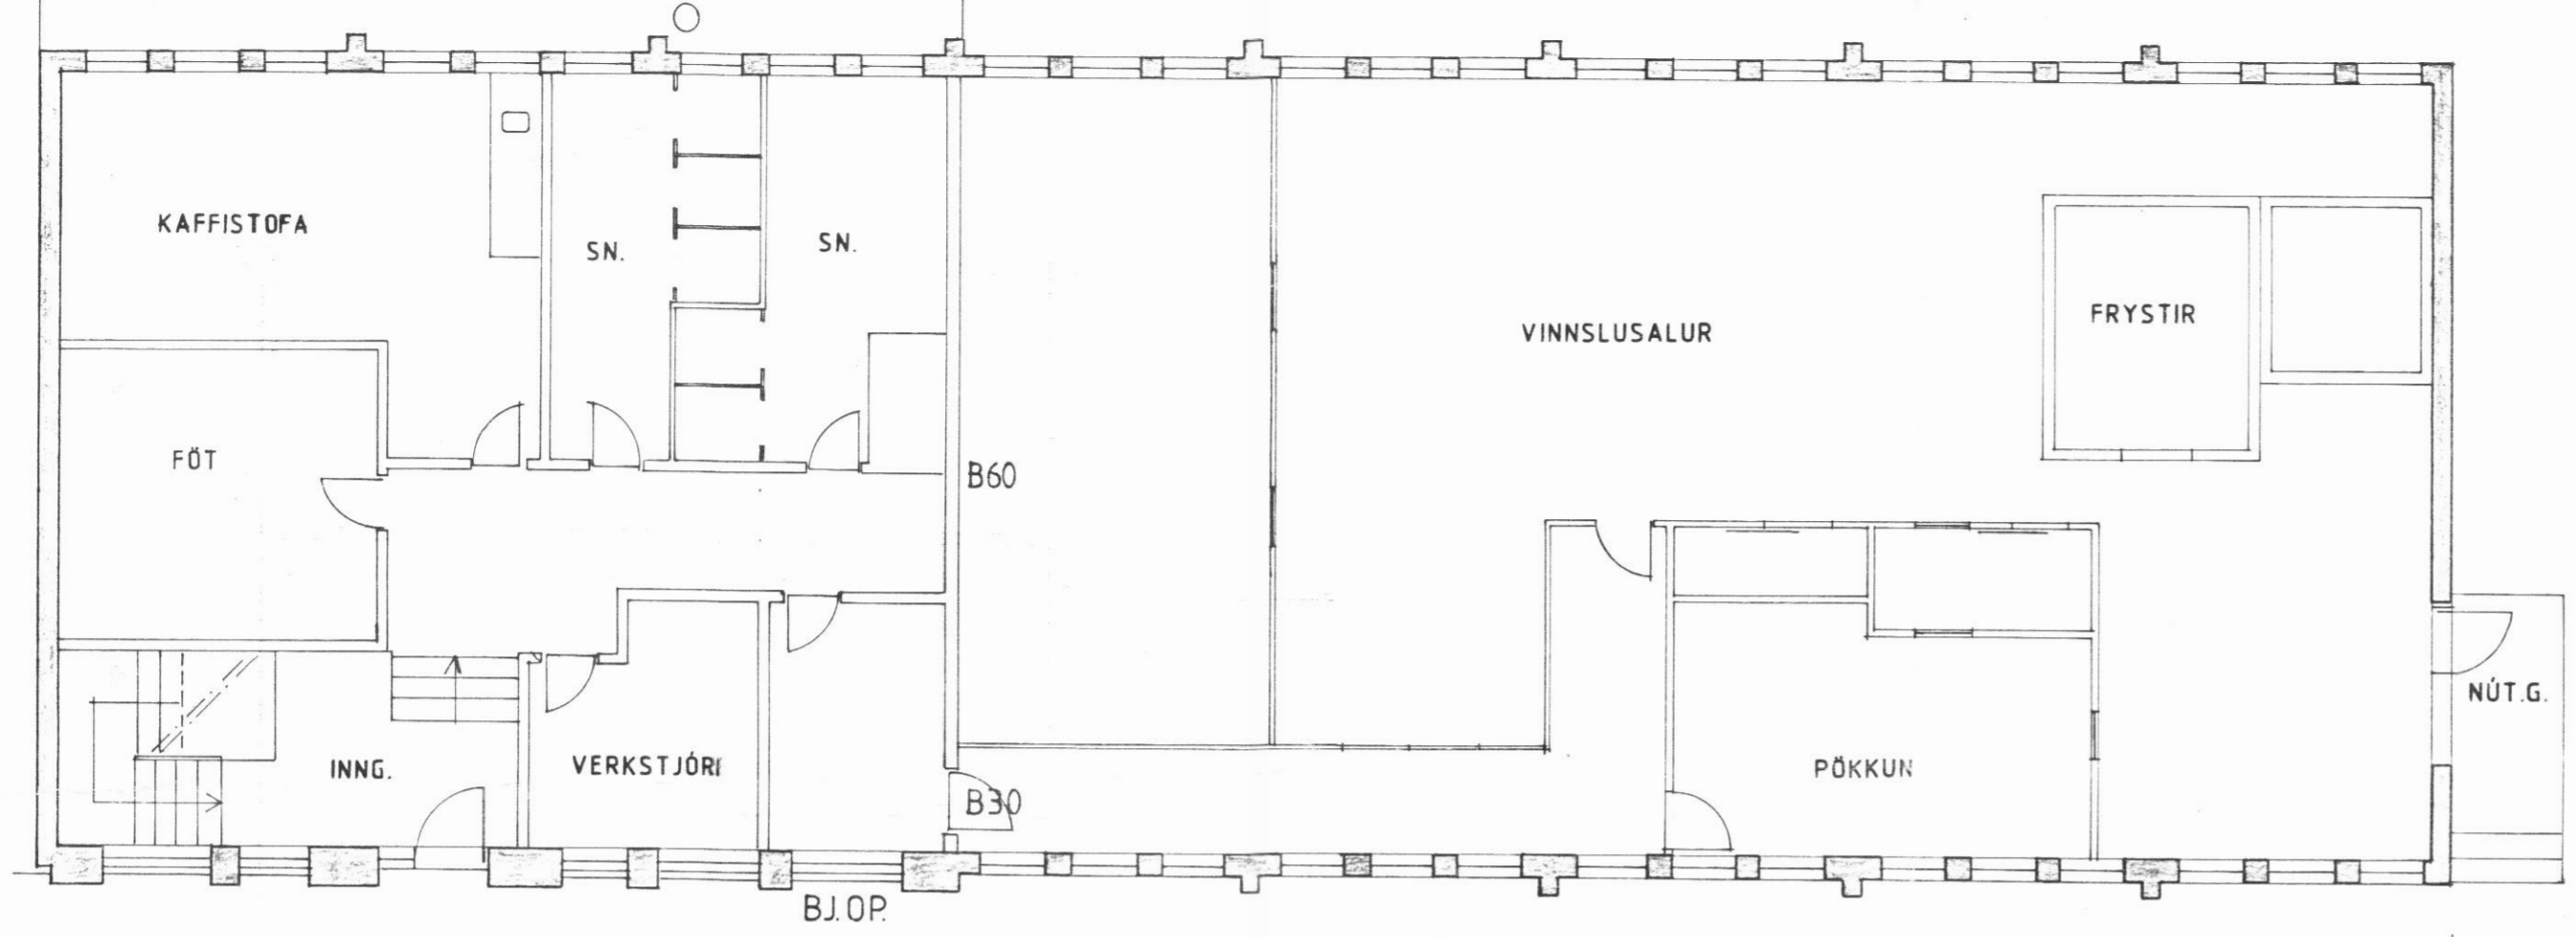


GRUNNMYND HÆÐAR m. 1:100

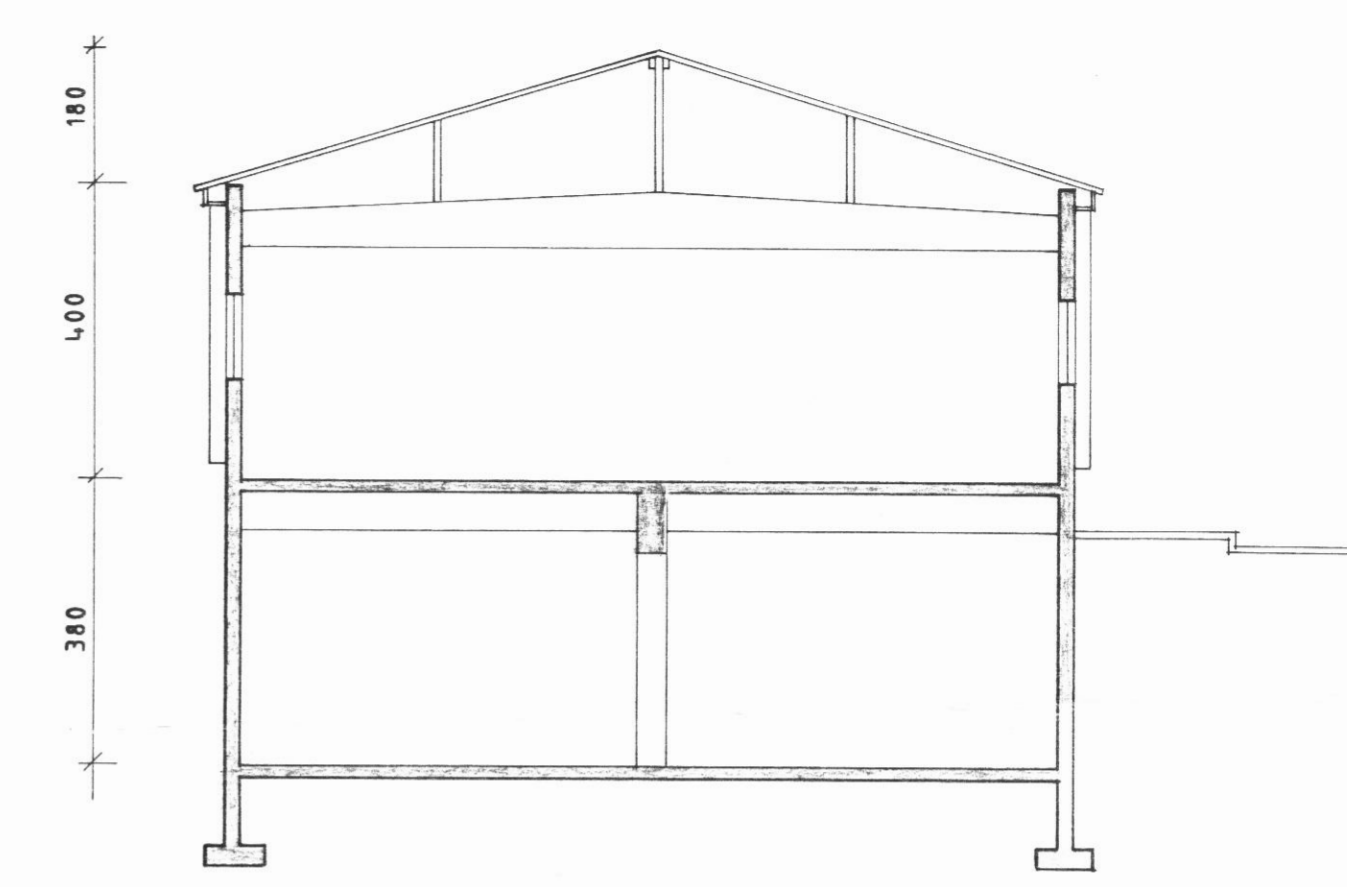

SNEIÐING AA

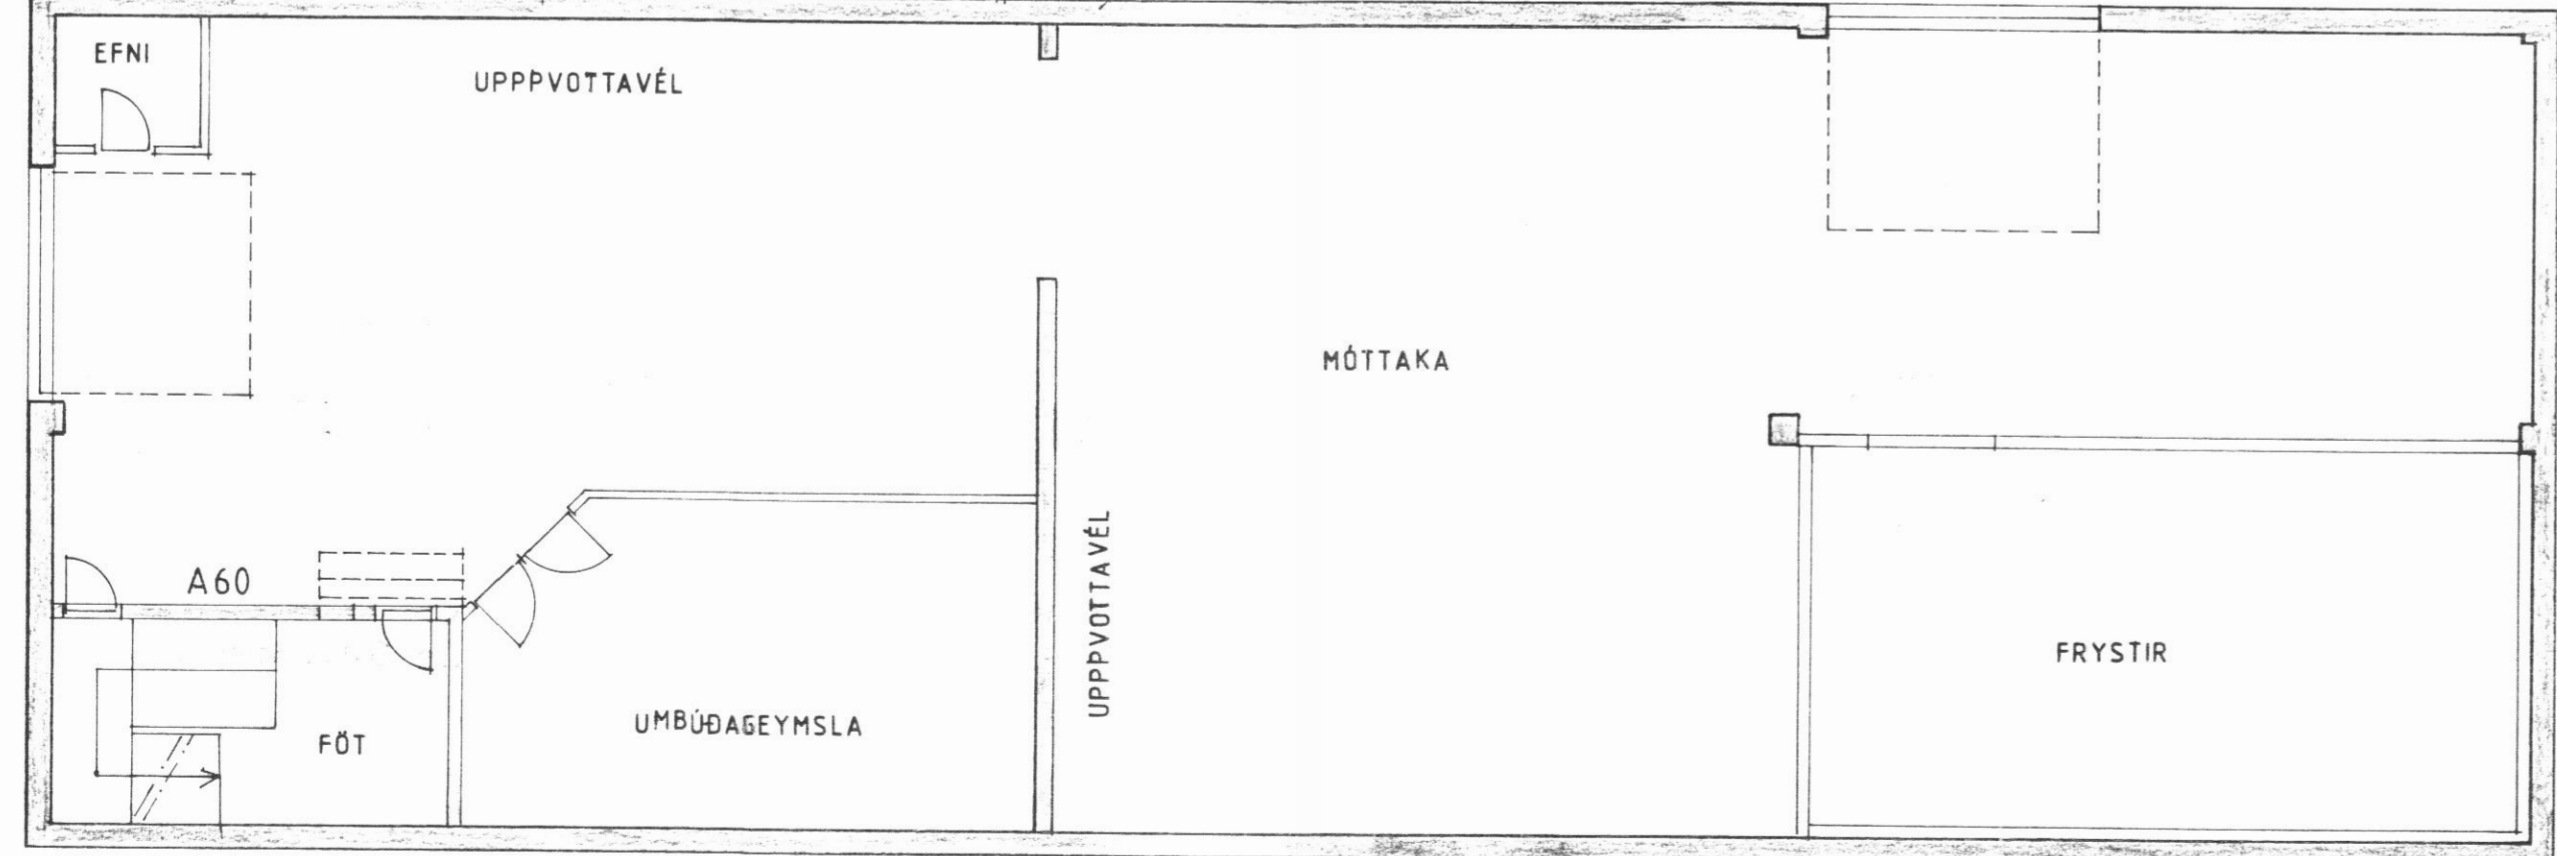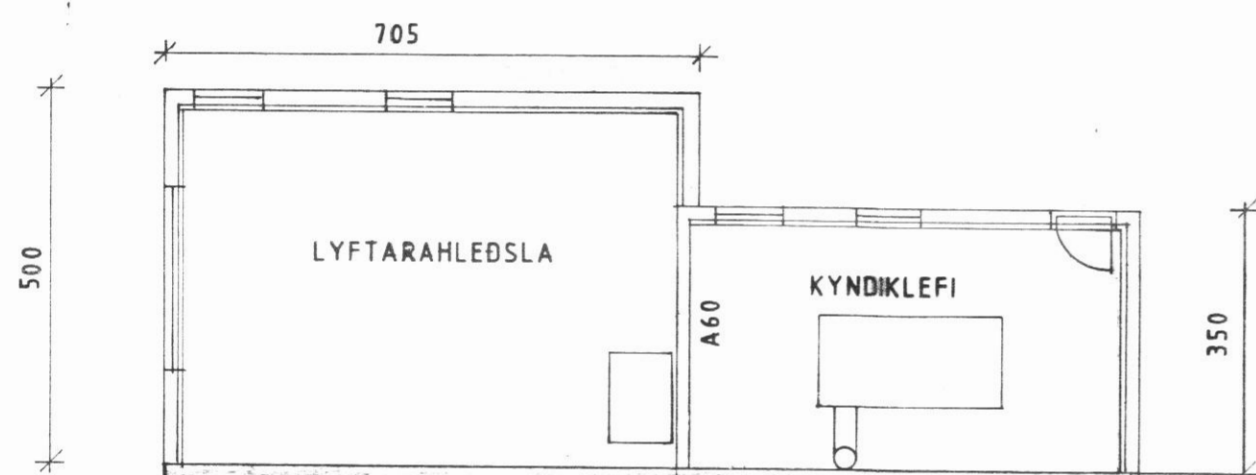

GRUNNMYND KJALLARA m. 1:100

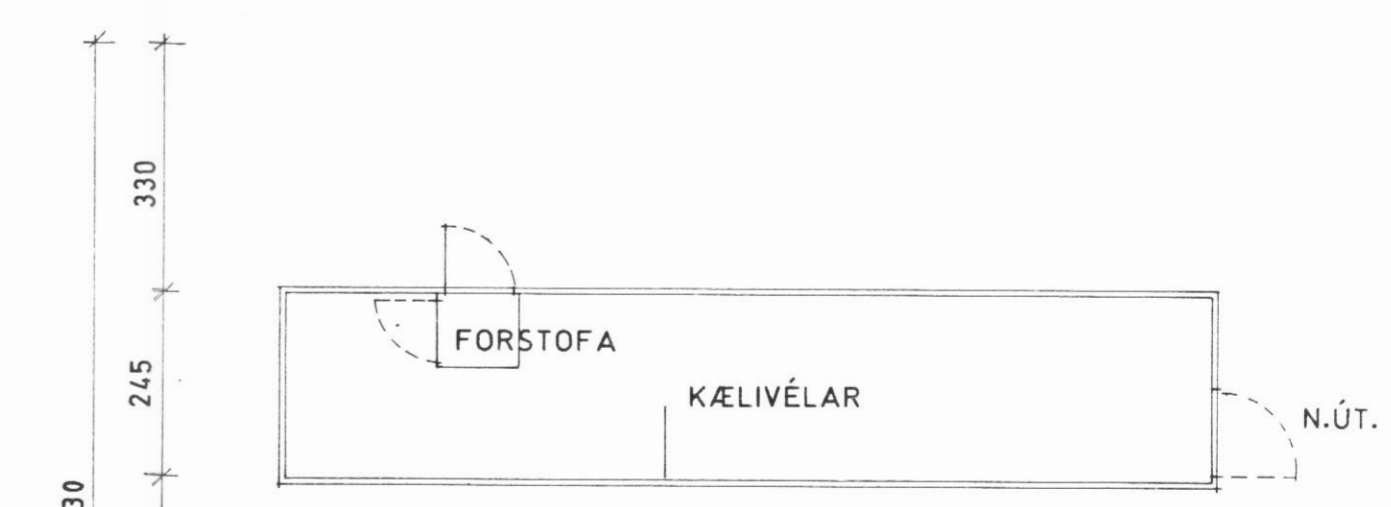


GRUNNMYND m.1:100

HÚS TEIKNAD SAMKVÆMT MÆLINGU OG FRUMTEIKNINGU.

BREYTING: NÝTT PAK.  
 BREYTING: FRYSTIVÉLAHÚS  
 OKT. 1996

HAFNARBRAUT 15 BREYTING

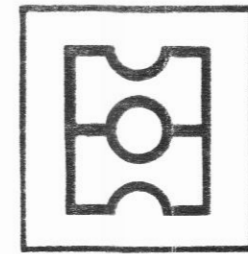

HEITI GRUNNMYND, SNID.

DAGS. OKT. 1995  
 MKV. 1:100  
 TEIKN. H. Á. G.  
 VERK

**ARKITEKTA- OG VERKFRÆDISTOFA HAUKS HF.**  
 KAUPANGI V/MÝRARVEG · 600 AKUREYRI · SÍMI 96-23202 · FAX 96-23233

A02