






Ref. 11 '96
Dejant 3/12 '96

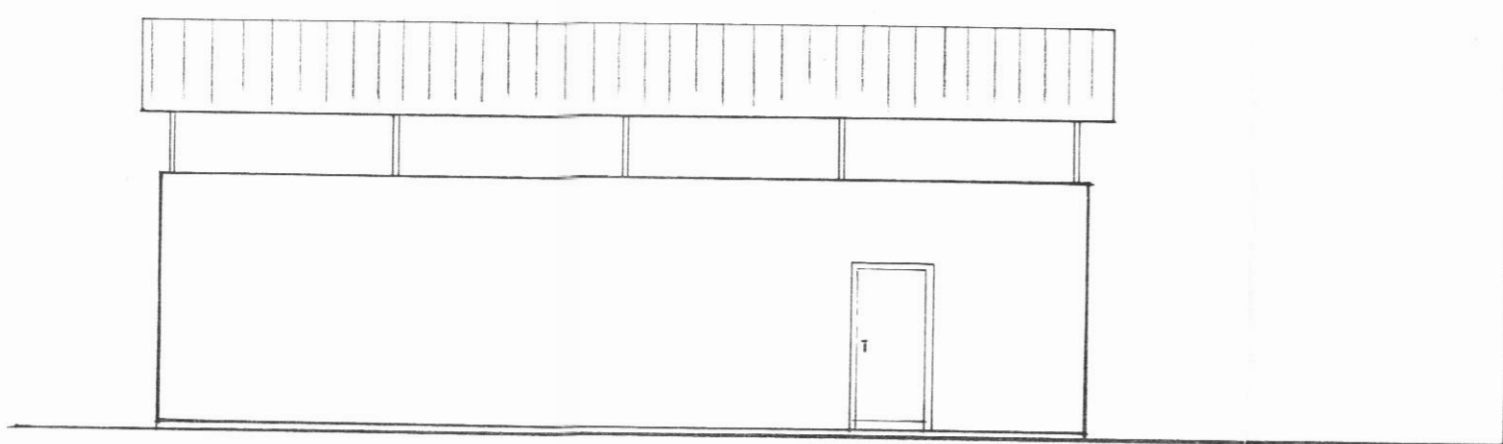


AUSTUR

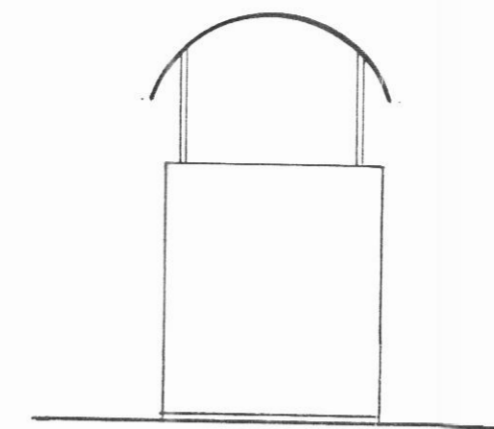


NORDUR

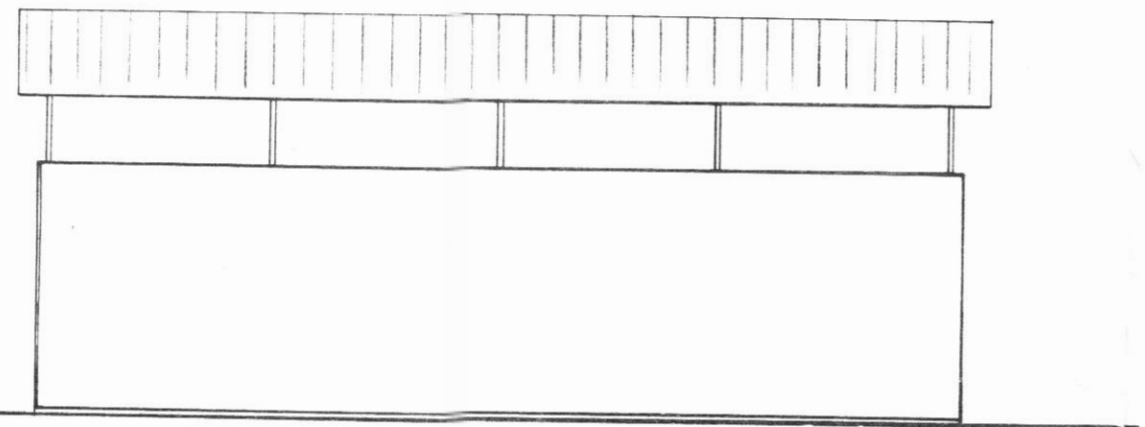


VESTUR

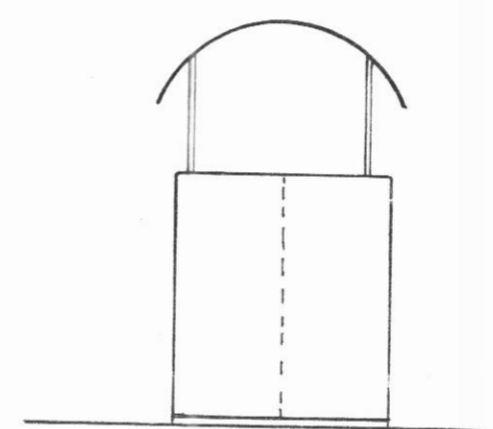

SUÐUR

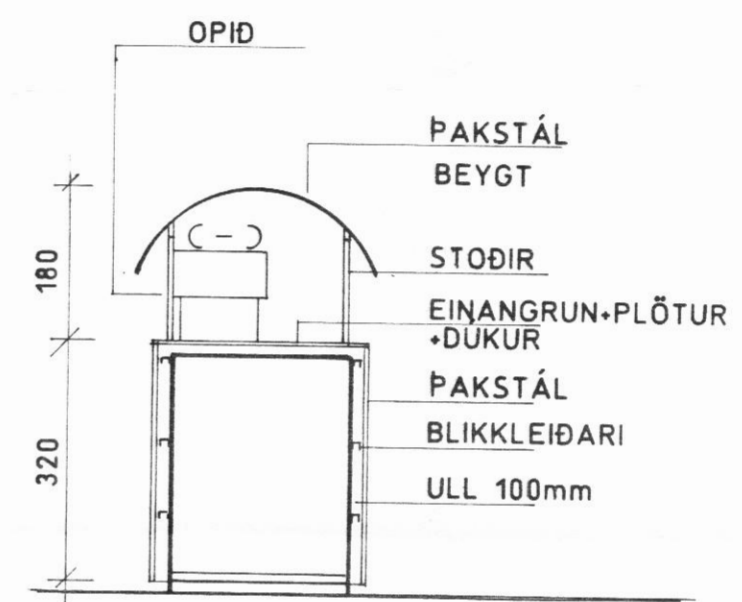


SNID AA

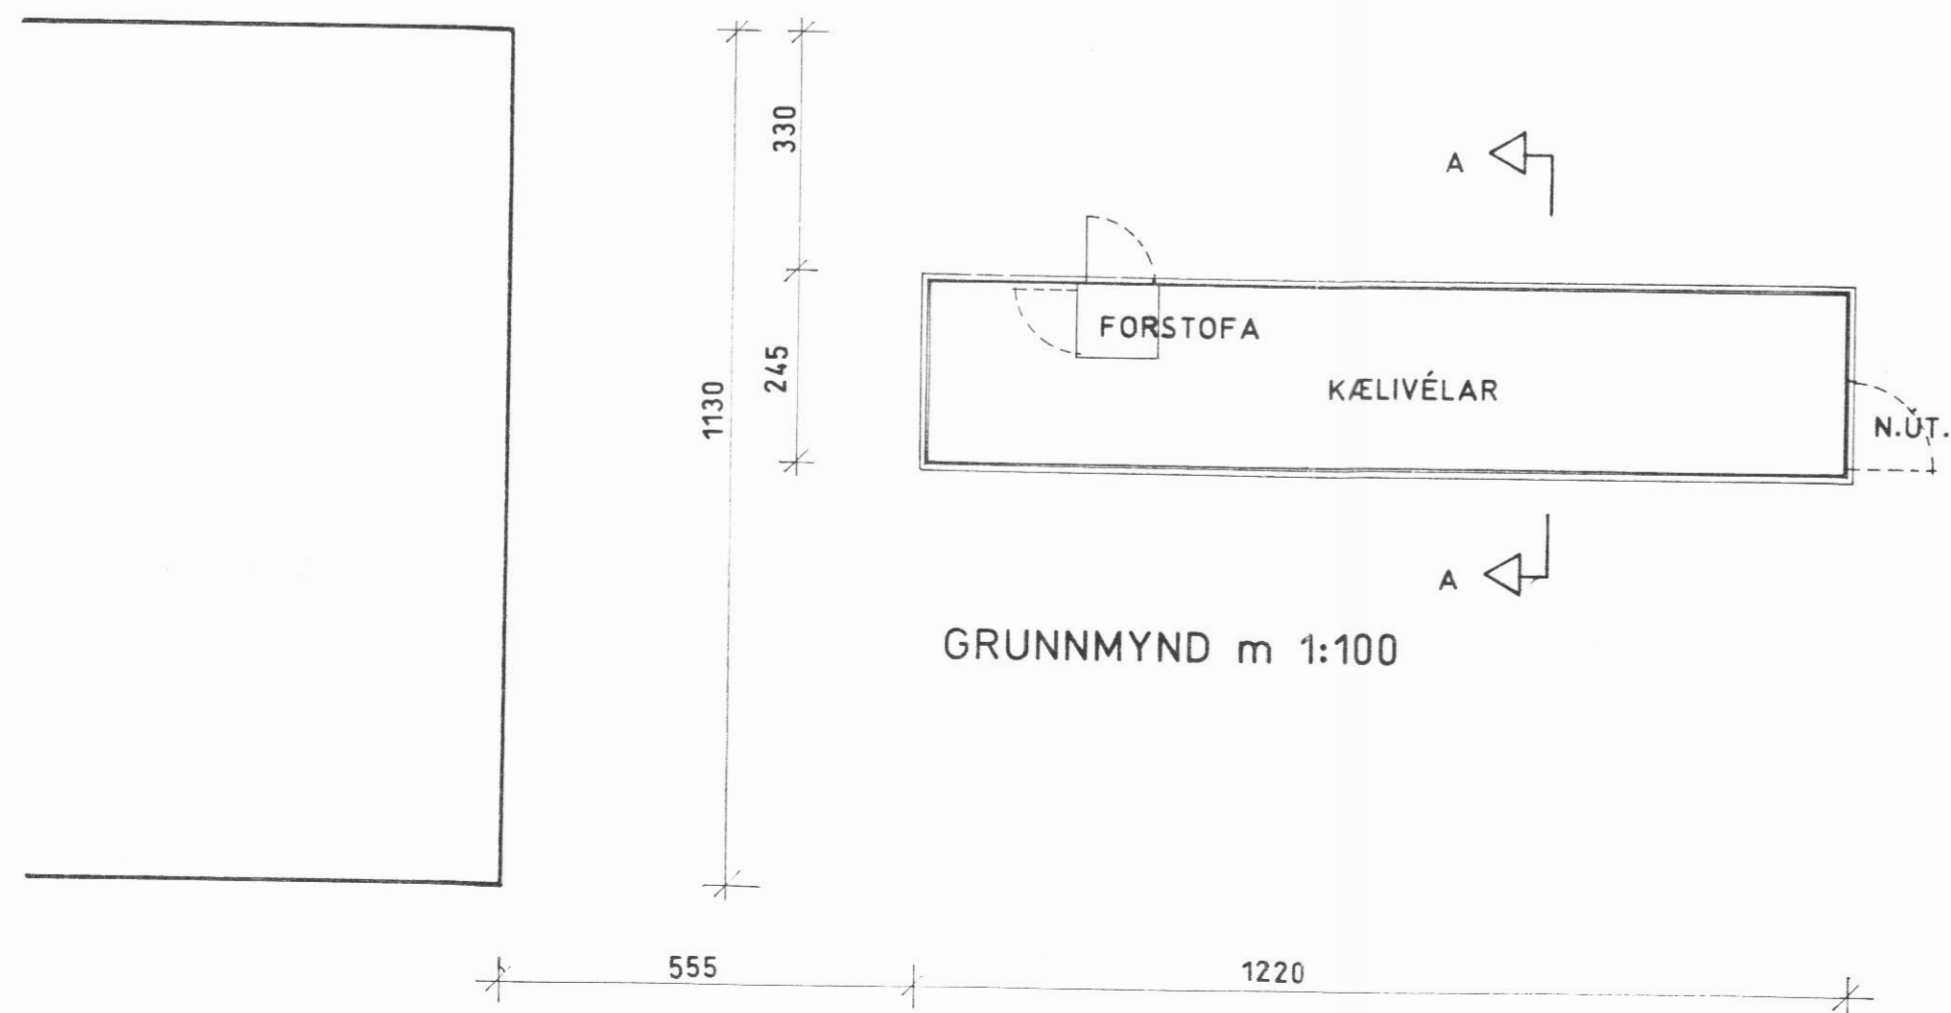

GRUNNMYND m 1:100

STÆRDIR: 33M2 100M3.

HAFNARBRAUT 15, FRYSTIVÉLAHÚS.

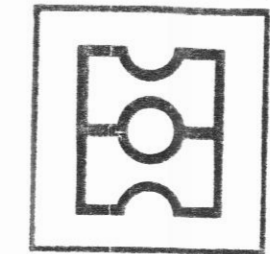

HEITI	GRUNNMYND, ÚTLIT, SNID AA.	DAGS	OKT. 1996	A04
		MKV.	1:100	
		TEIKN.	H.Á.G.	
		VERK		

ARKITEKTA- OG VERKFRÆÐISTOFA HAUKS HF.
KAUPANGI V/MÝRARVEG · 600 AKUREYRI · SÍMI 96-23202 · FAX 96-23233