




AUSTUR.

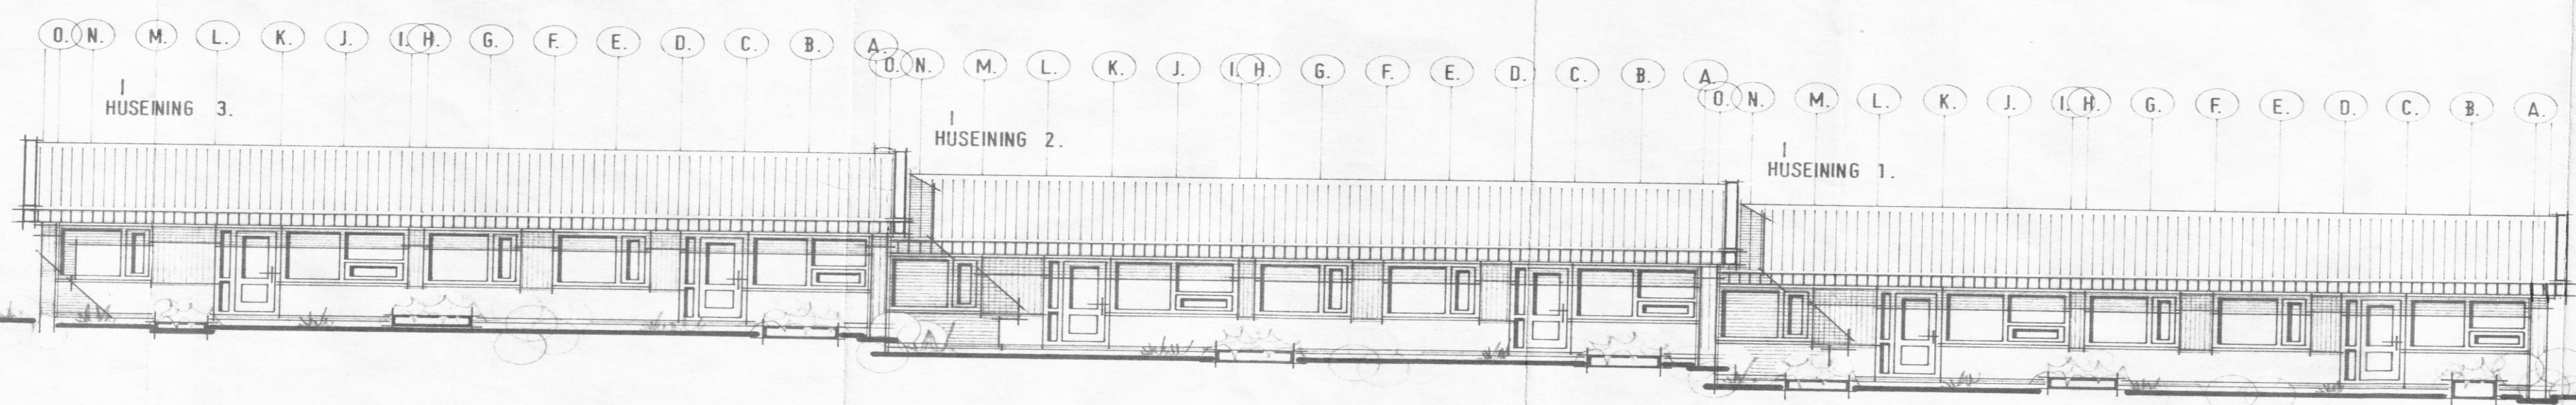


VESTUR.

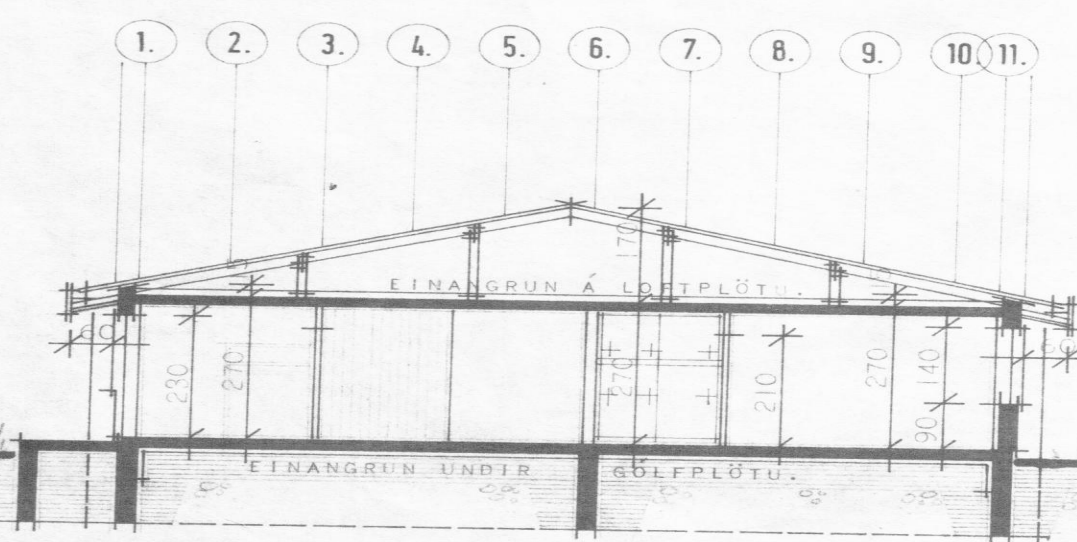

PVERSNEIDING A - A.

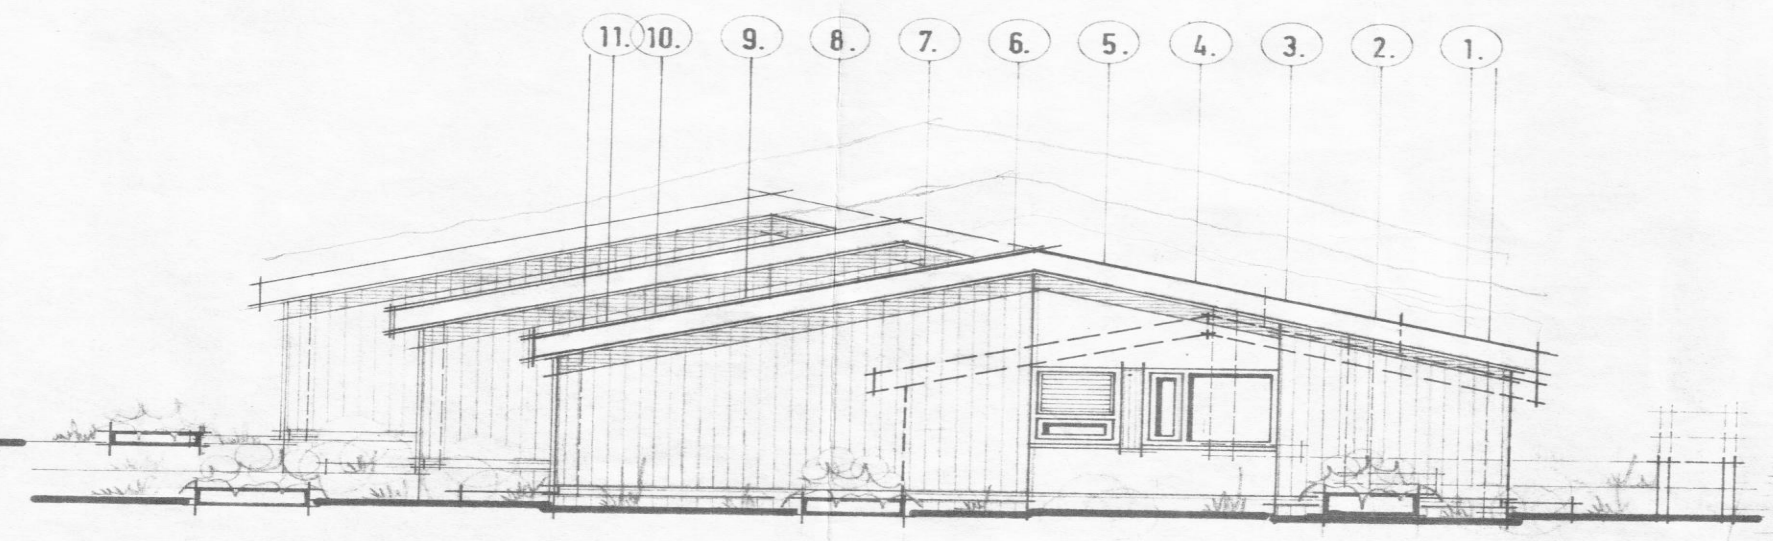

SUÐUR.

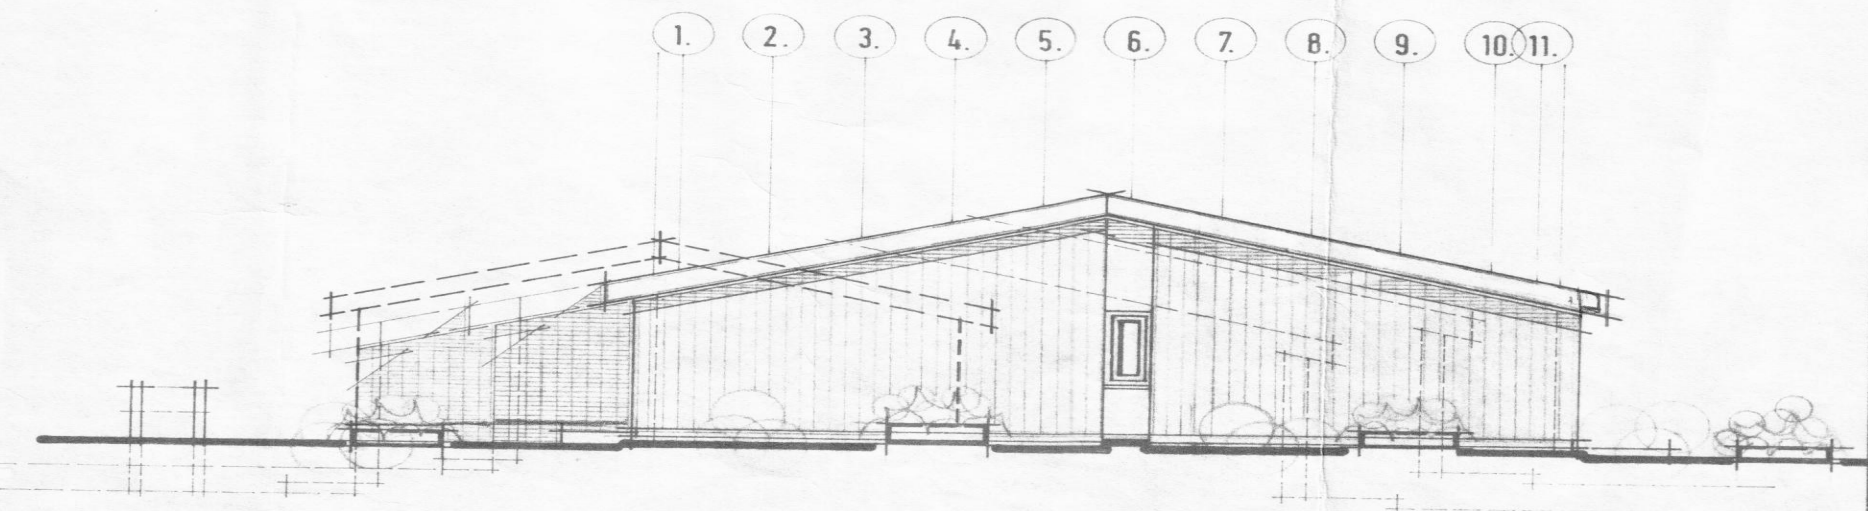

NORÐUR.

HÚSNÆÐISMÁLASTOFNUN
RIKISINS
LAUGAVEGI 77 REYKJAVÍK
SÍMI 28500
VERKNR. **30035.** BLAÐNR. **1-1-02.**

HÚSTEIKNING.
PVERSNEIDING A - - A.
ÚTLITSMYNDIR.
HANNAD B.R.H. STAÐFERT
REIKNAD YFIRFARIB
TEIKNAD B.R.H. BREYTT
KVARDI 1:100.1
Stefanía R. Hjartmann 1979.
Grður Gunnar