




NORD-AUSTUR

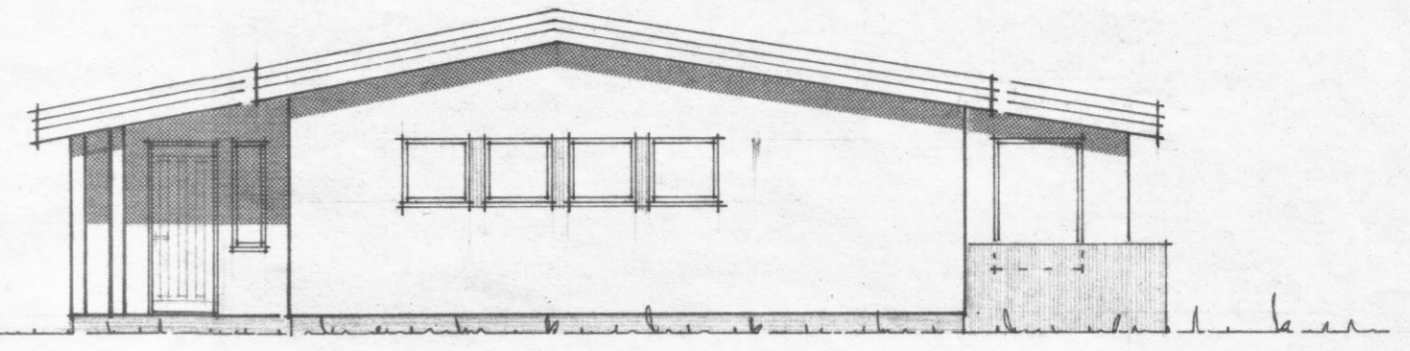


NORD - VESTUR

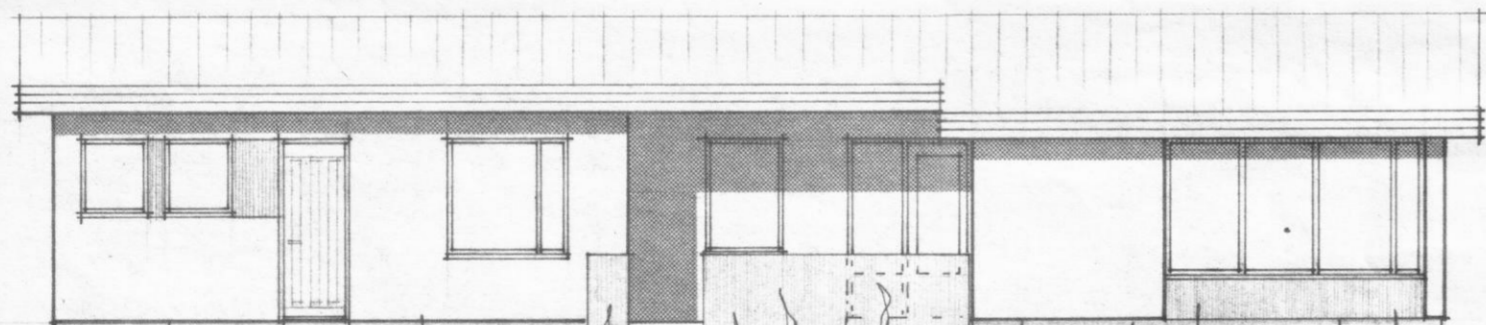

SUD-VESTUR

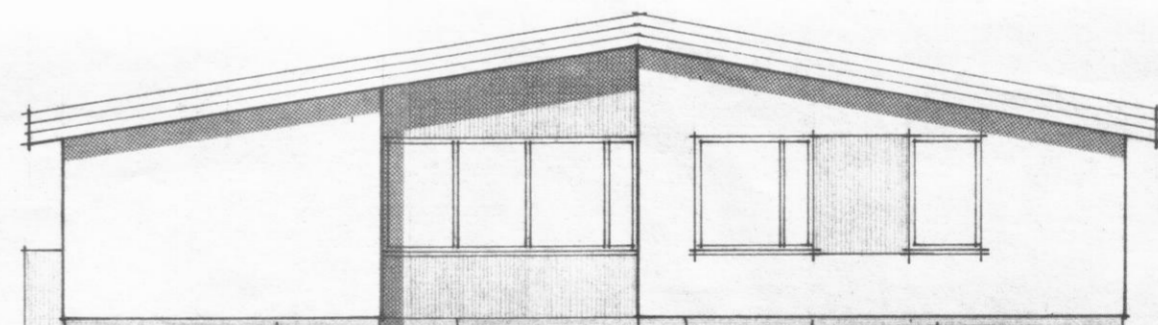

SUD - AUSTUR

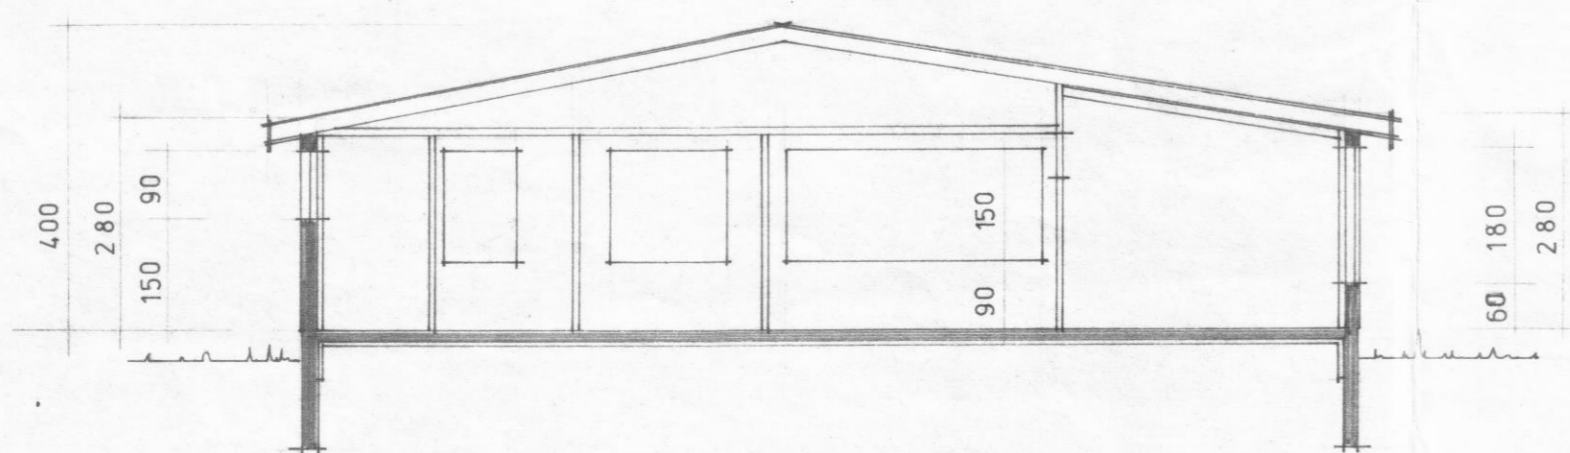

SNEIÐING A-A

ASHOLT & HAUGANESI

VERK IBÚÐARHÚS HAUGANESI

Hilmar Sigurdsson

HEITI ÚTLIT, SNEIÐING
MKV. 1:100
DAGR. ÁGÚST 75

TEKN. H.
REKN.

2