




austur

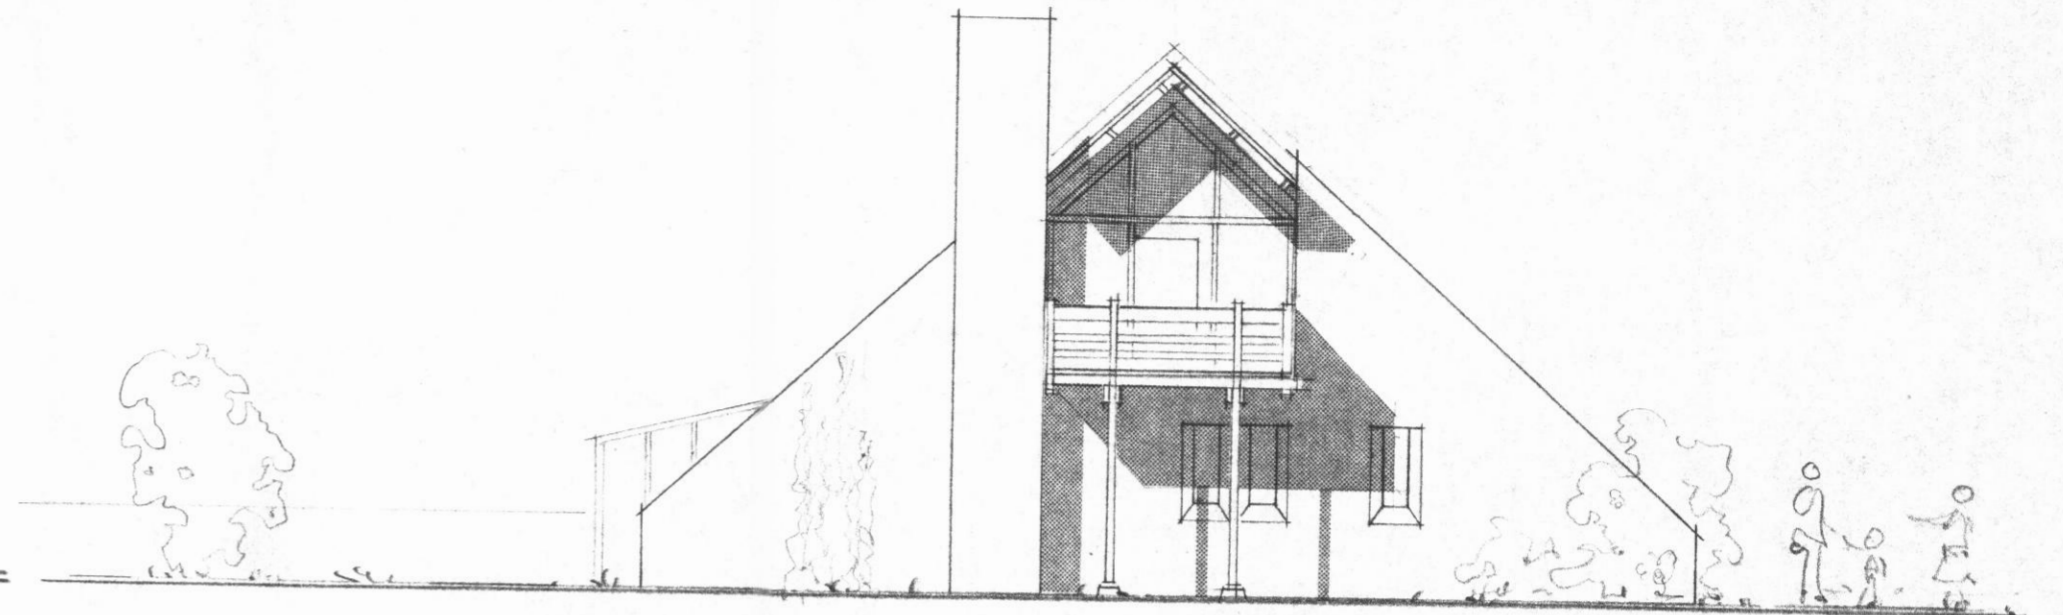


suður

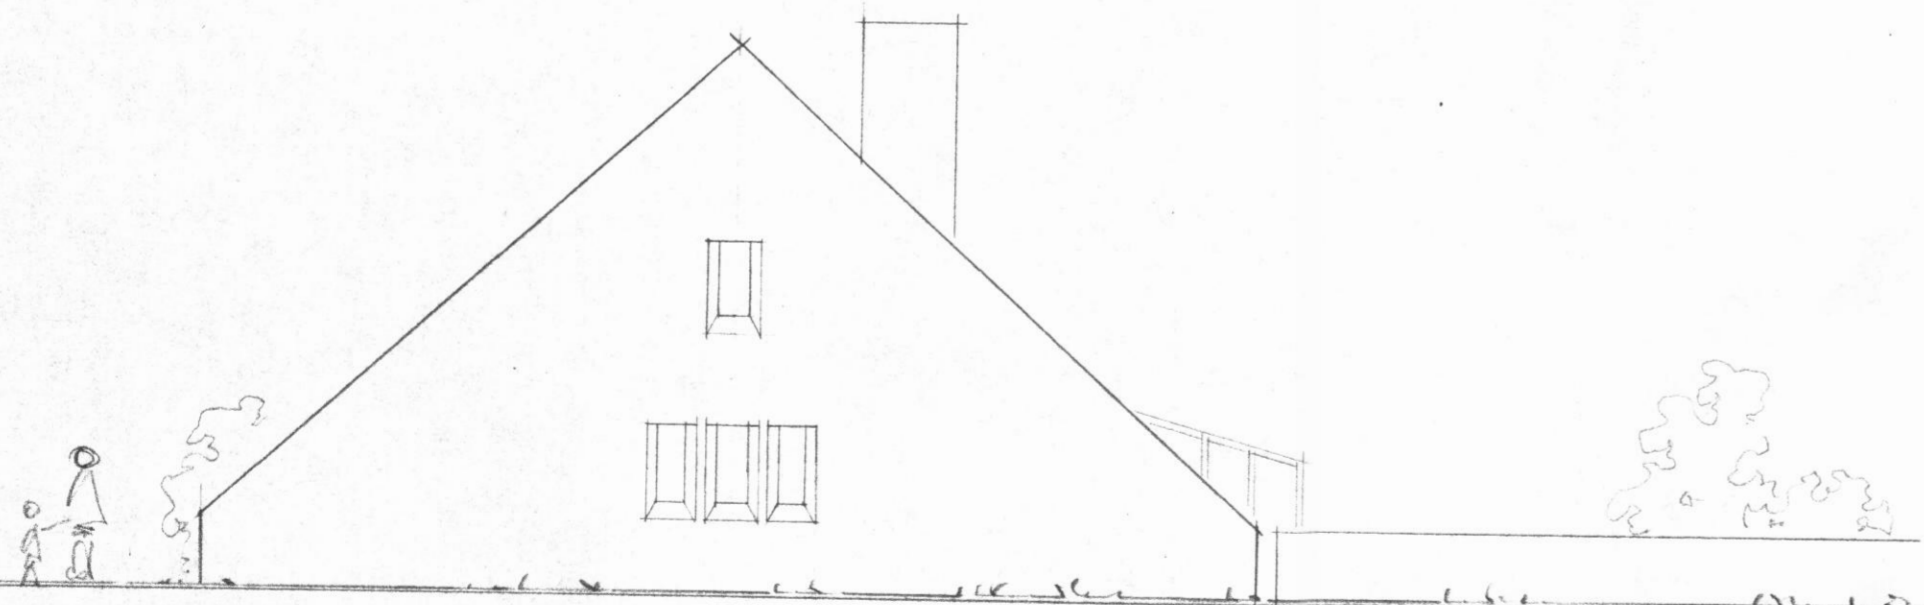

norður

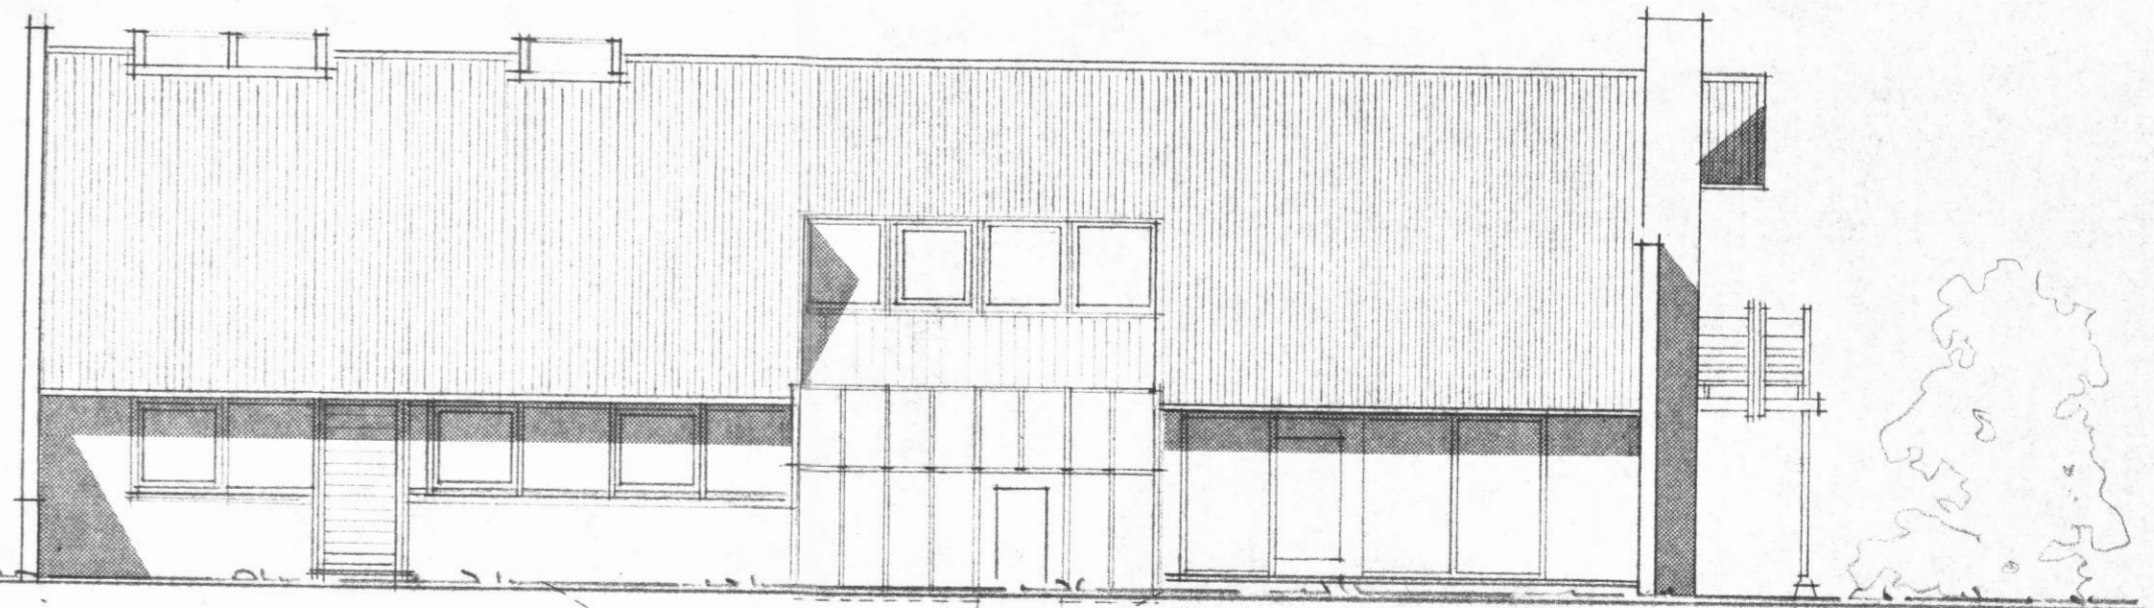

vestur

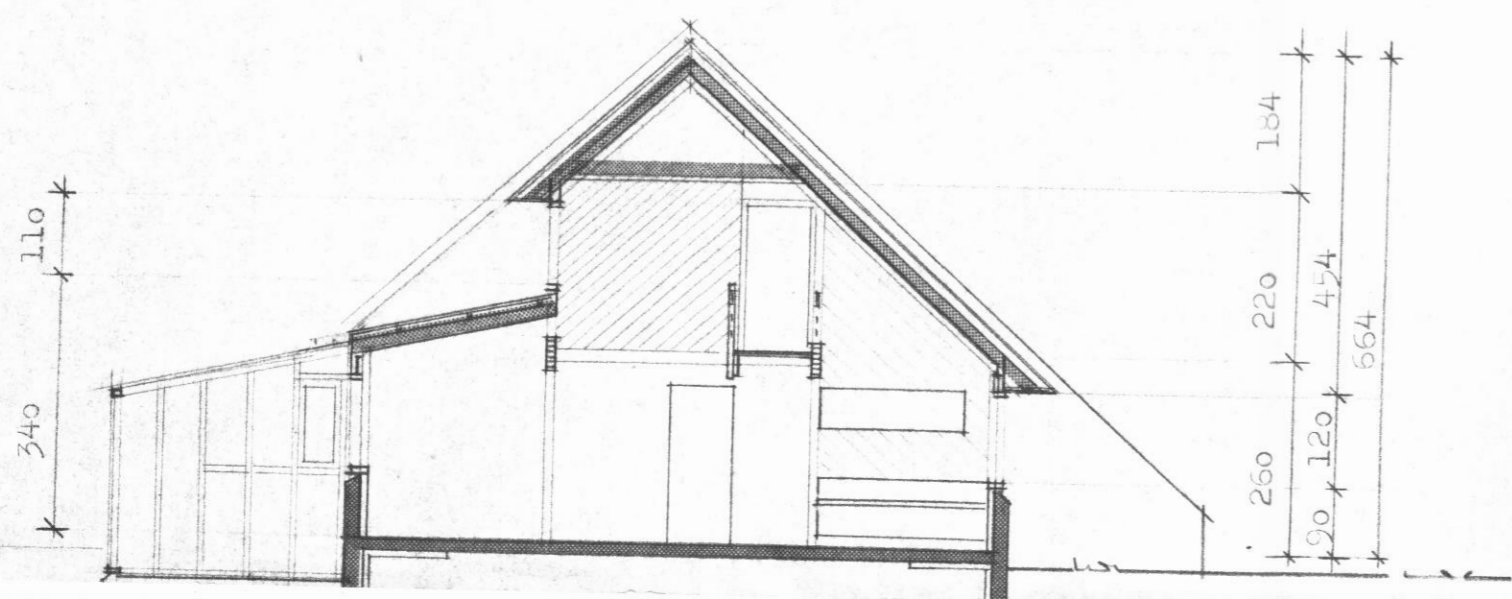

Íbúðarhús Elvars Jóhannessonar Haugenesi

02

Útlit

SKOLT 3.

m 1:100

Elvar J. Tryggvason

Bíolar V. Tryggvason arkitekt hf.

Teiknistofan Þverholti Mos. s 66110

07 01 80