




Saup. i byggingarvefud
BYGGINGARFULLTRÚI
26-6-85 BYJAFJARDARSVÆDIS - VESTURSVÆDI
Jóhann Guðmundsson

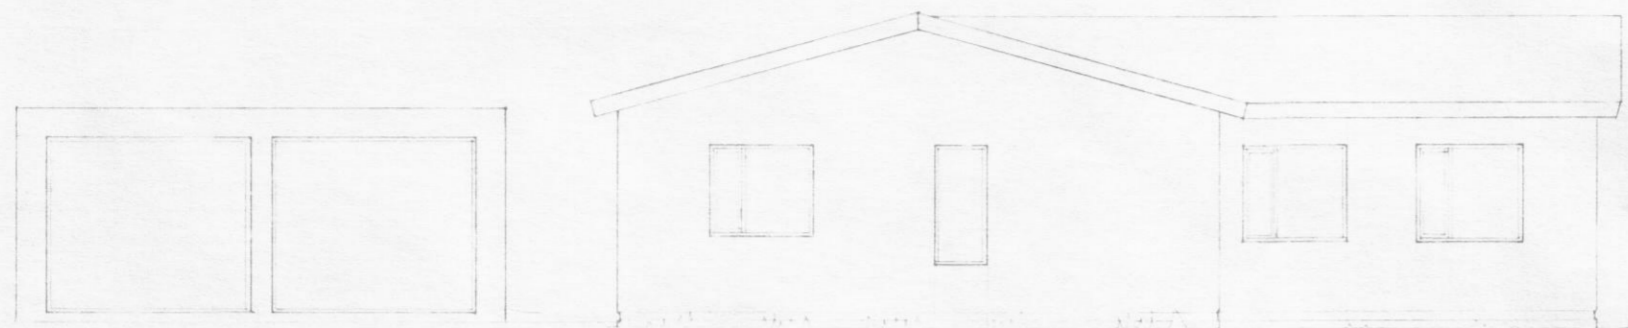


VESTUR

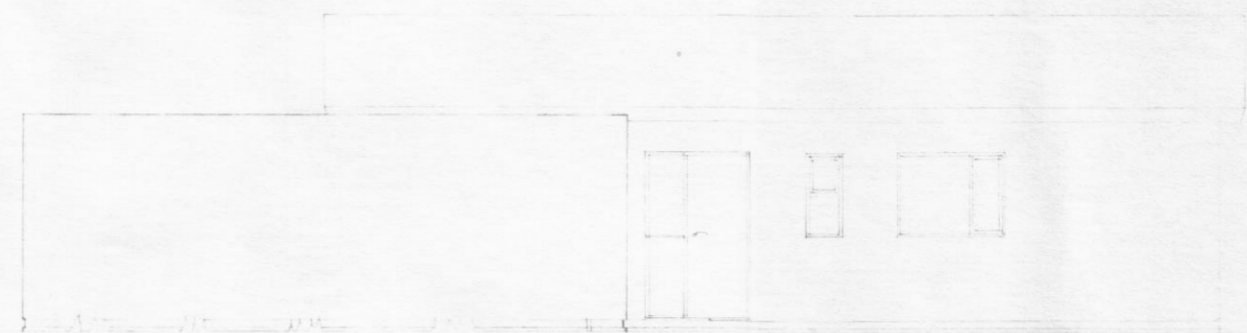


NORÐUR

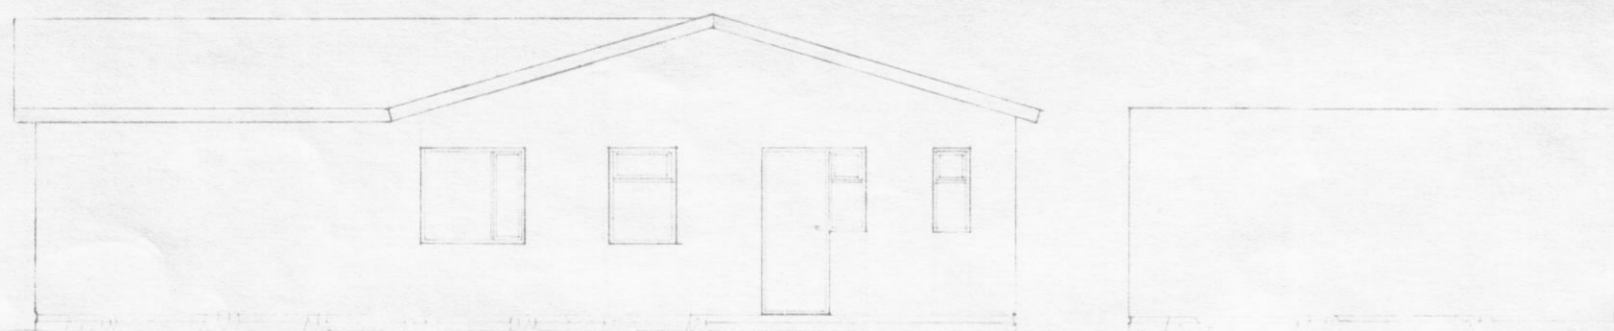

AUSTUR

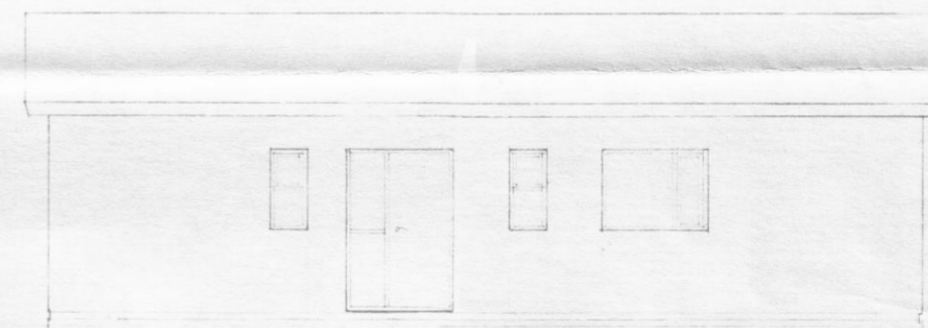


NORÐUR (AN BÍLAG)

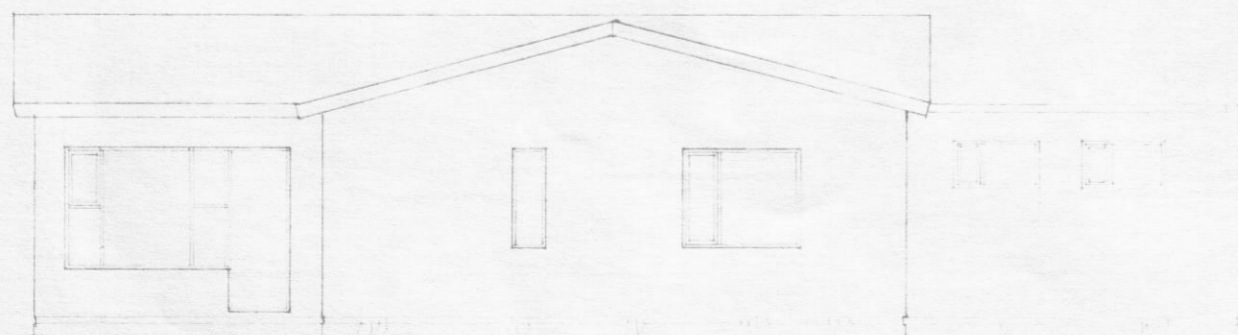

SUÐUR

SNID B-B

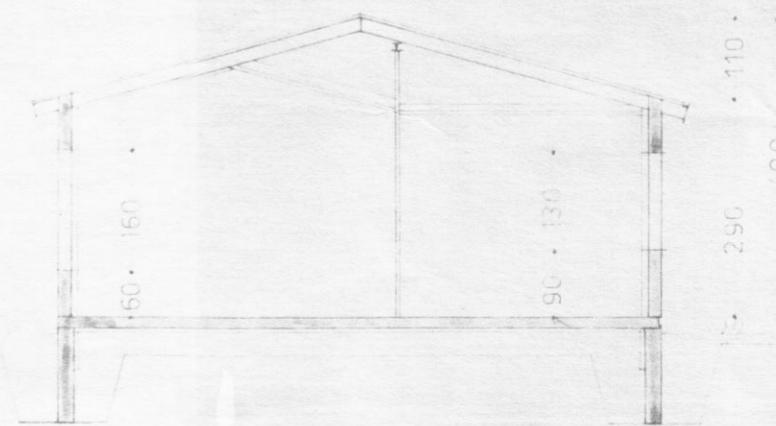

SNID A-A

ÁSHOLT NR. SEX OG ÁTTA HAUGANESI

ÚTLIT · SNID · TEIKNING NR. A2 · MK V · 1:100.
HÚSAVÍK Í AGÚST 1962 ÞORSTEINN FRÍÐÞÓRFSSON · TFI

Jóhann Guðmundsson