



Samþ. í byggingarfulltrúi
 26.10.84
 TEYJAFJARDARGVÆÐIS - VESTURSVÆÐI
 Jónas Pálmannsson

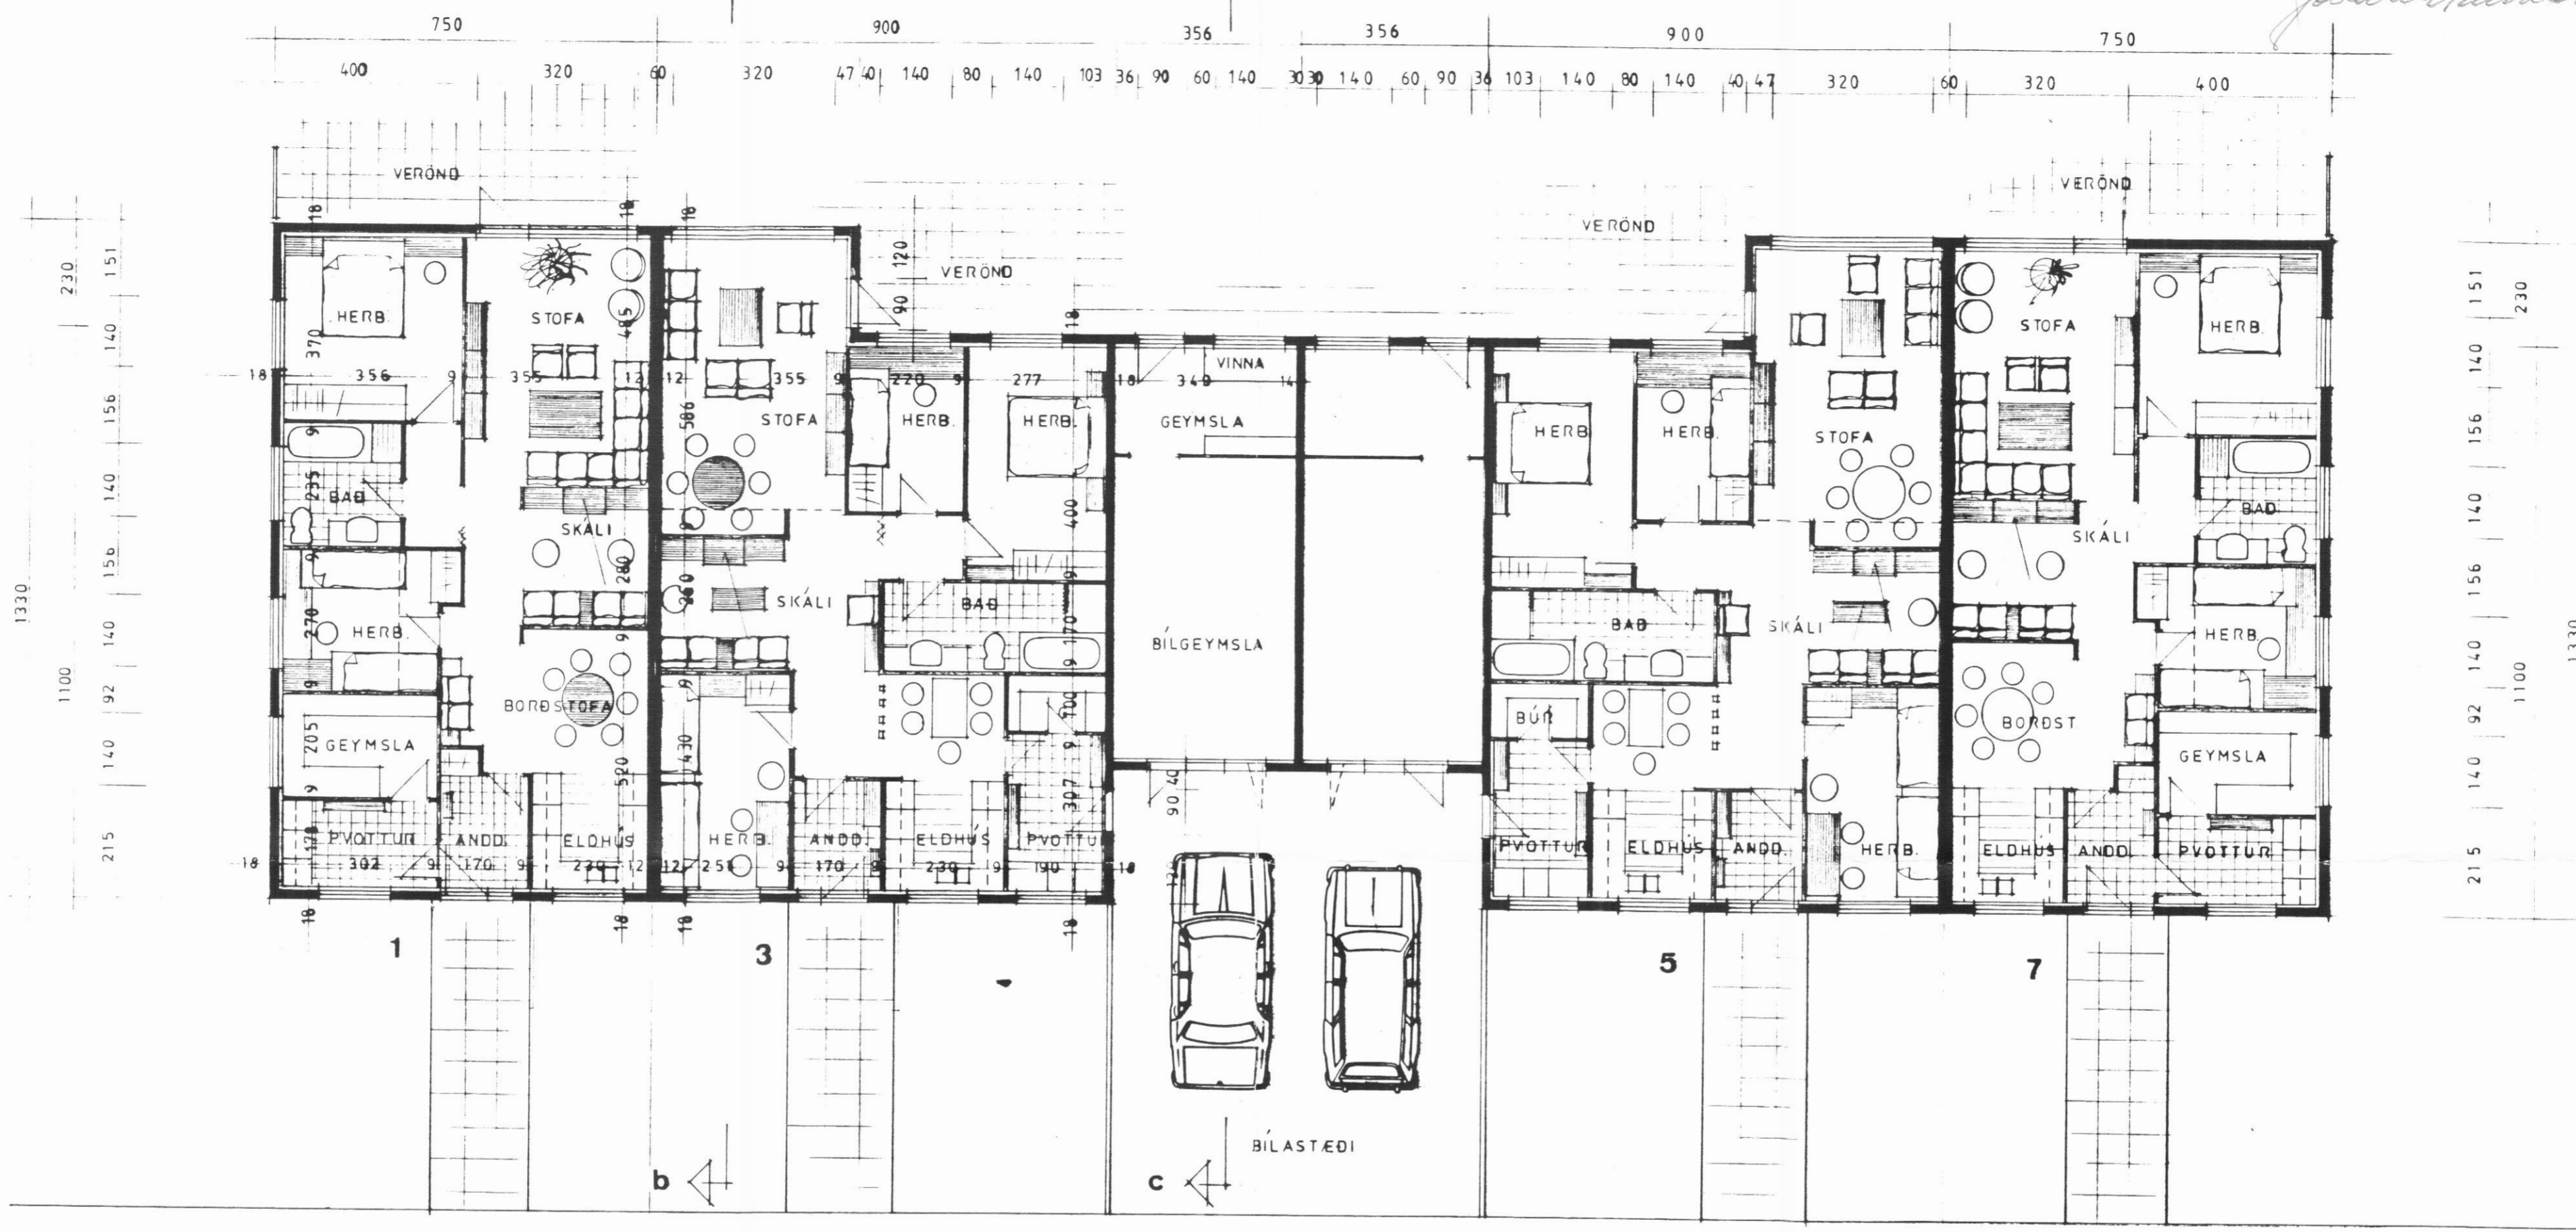

GRUNNMYND 1:100

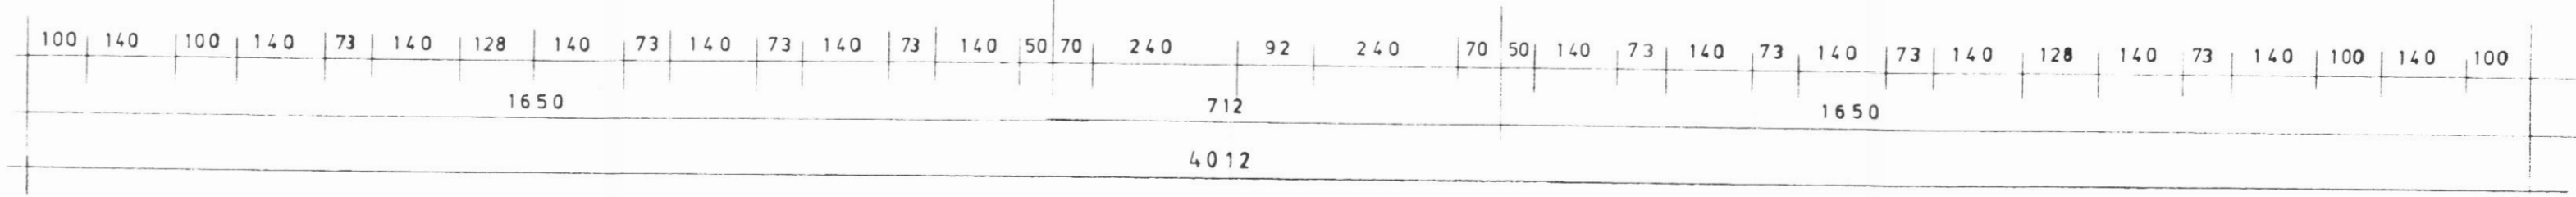

VERK **Klapparstigur 1-3-5-7, HAUGANESI.**

	HEITI GRUNNMYND	TEIKN <i>DP</i>	TEIKN. NR
	MKV 1:100	DAGS OKT. '84 REIKN	2
	<i>Haukur Hauksson</i> YFIRF		VERK
TEIKNISTOFA HAUKS HARALDSSONAR S.F. KAUPANGI - AKUREYRI - SÍMI 96 - 23202			