



Samþ. í byggingarútdrátt
 26.10.84
 JÓHANNA H. HANSSON


BYGGINGARFULLTRÚI
 EYJAFJARDARSVÆÐIS - VESTURSVÆÐI

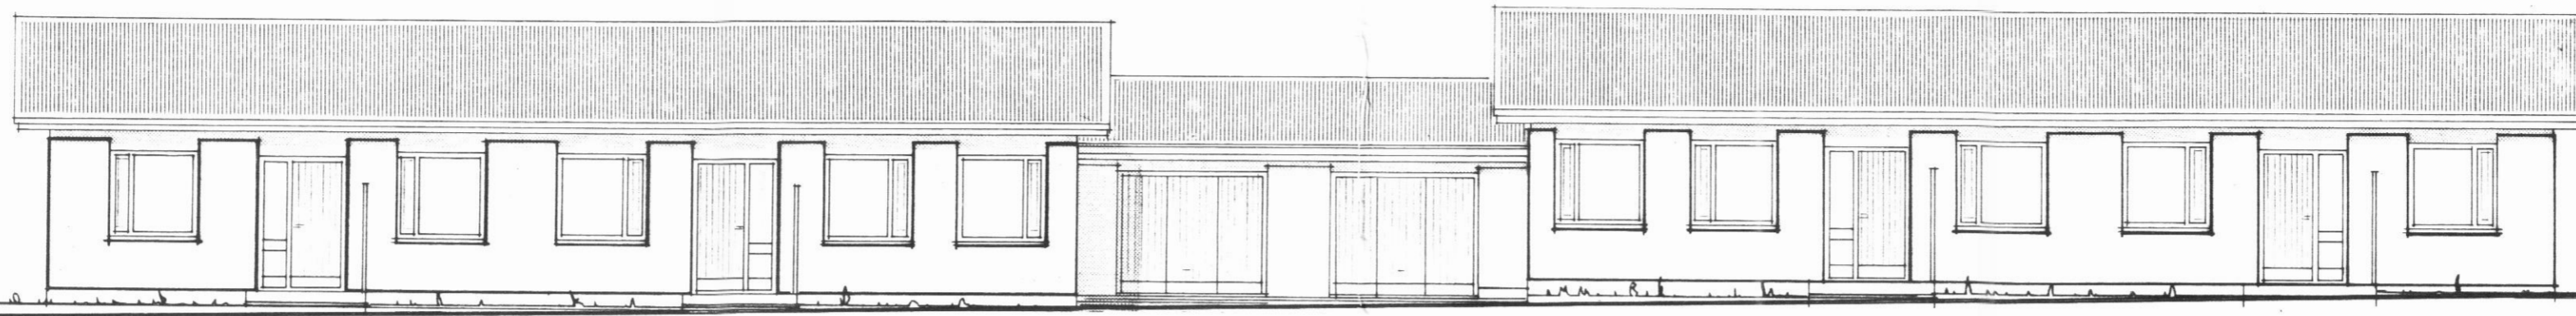

NORÐ AUSTUR

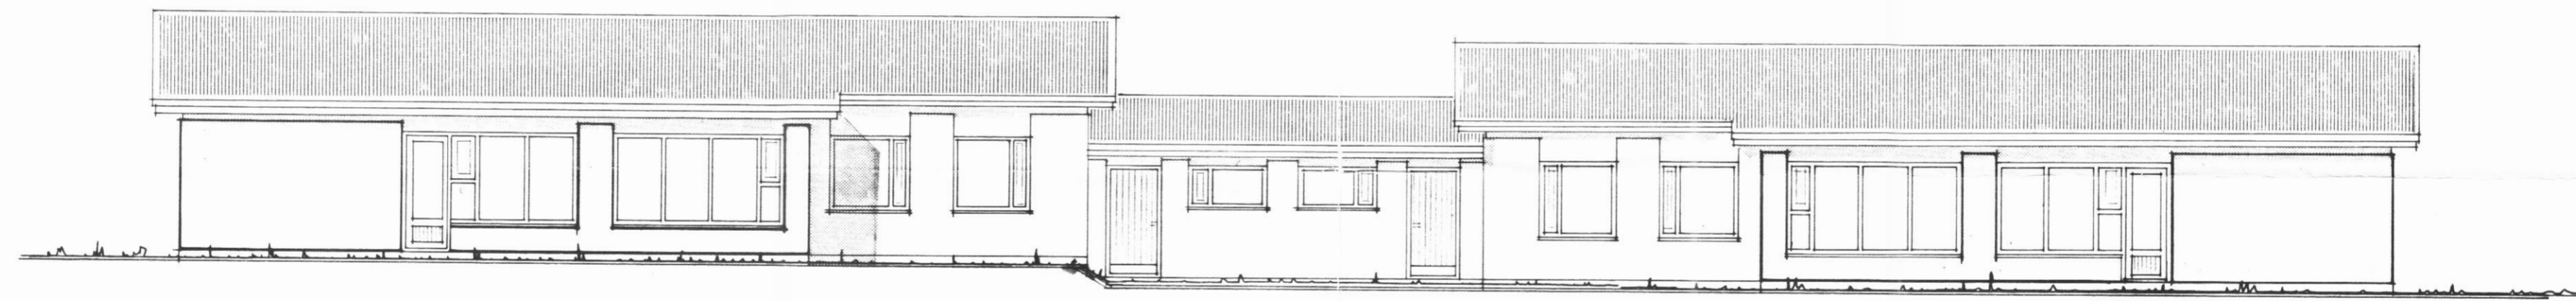

SUÐ VESTUR

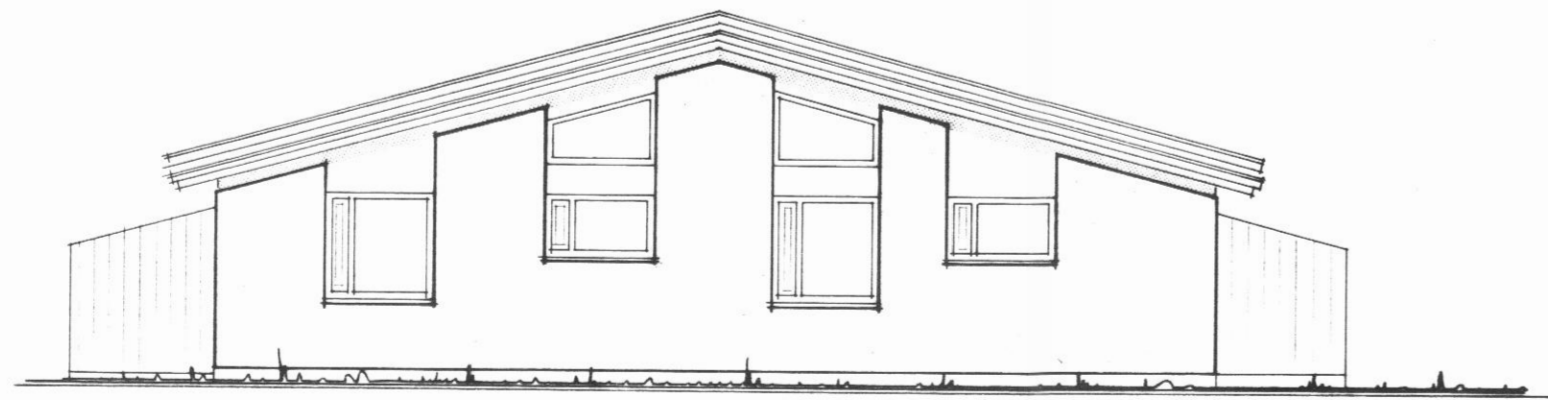


SUÐ AUSTUR



NORÐ VESTUR

VERK

Klapparstigur 1-3-5-7, HAUGANESI.

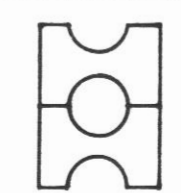

HEITI ÚTLITSMYNDIR
 MKV 1:100 DAGS OKT. '84 REIKN
Hauks Haraldsson YFIR

TEIKN. NR
3
 VERK

TEIKNISTOFA HAUKS HARALDSSONAR S.F.
 KAUPANGI - AKUREYRI - SÍMI 96 - 23202