
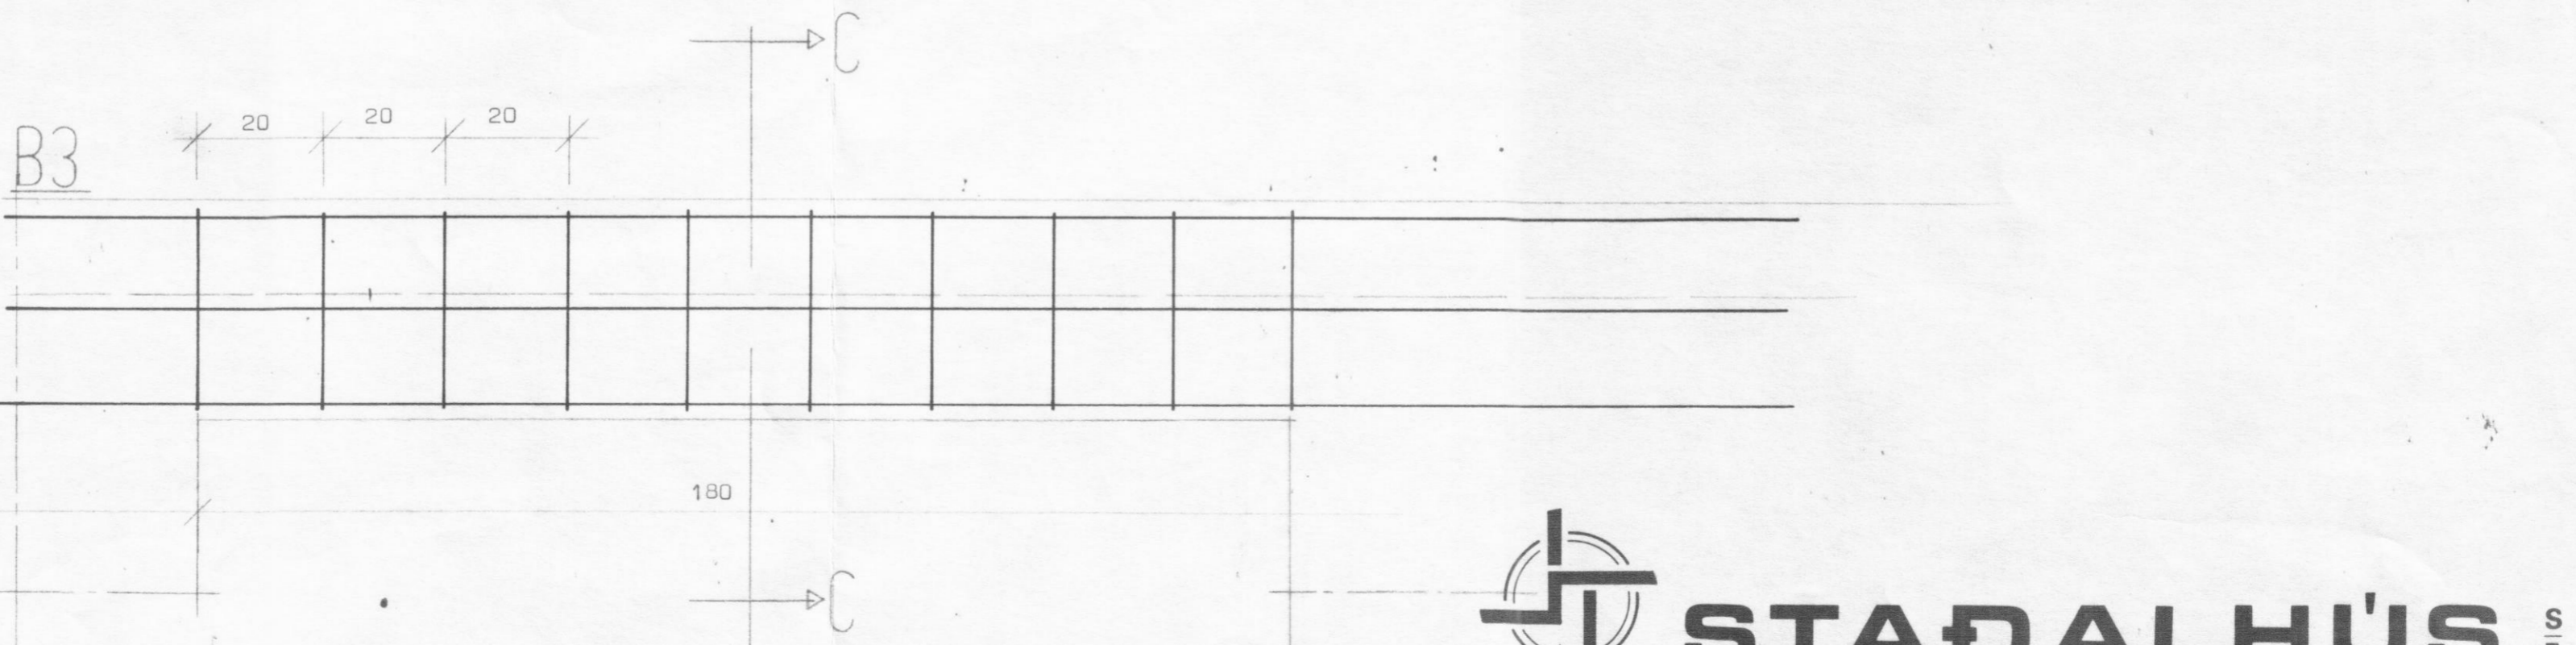
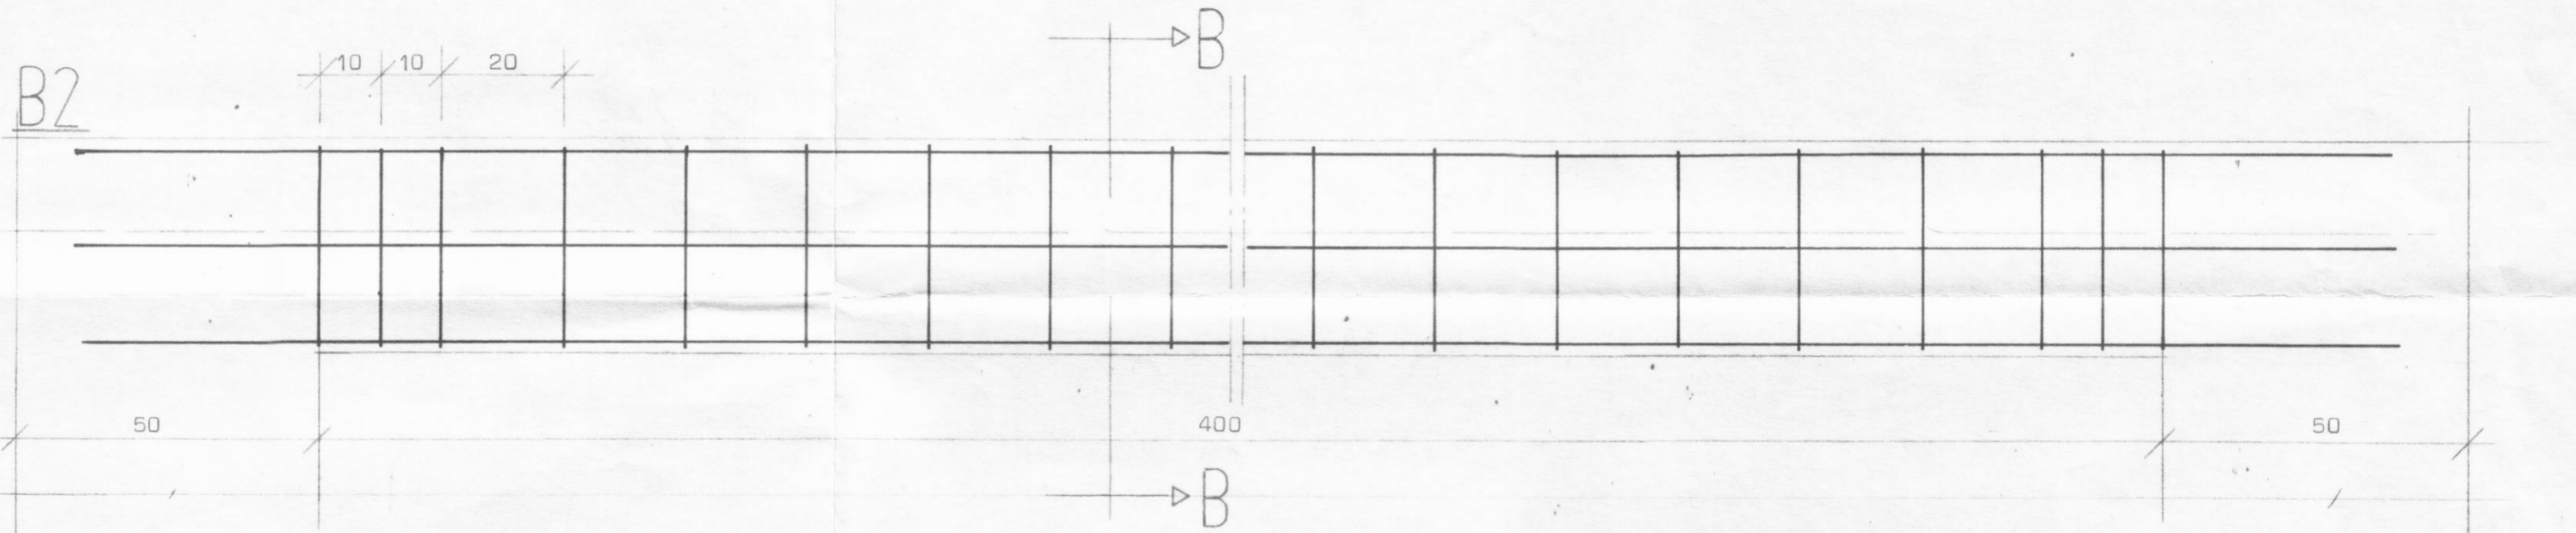
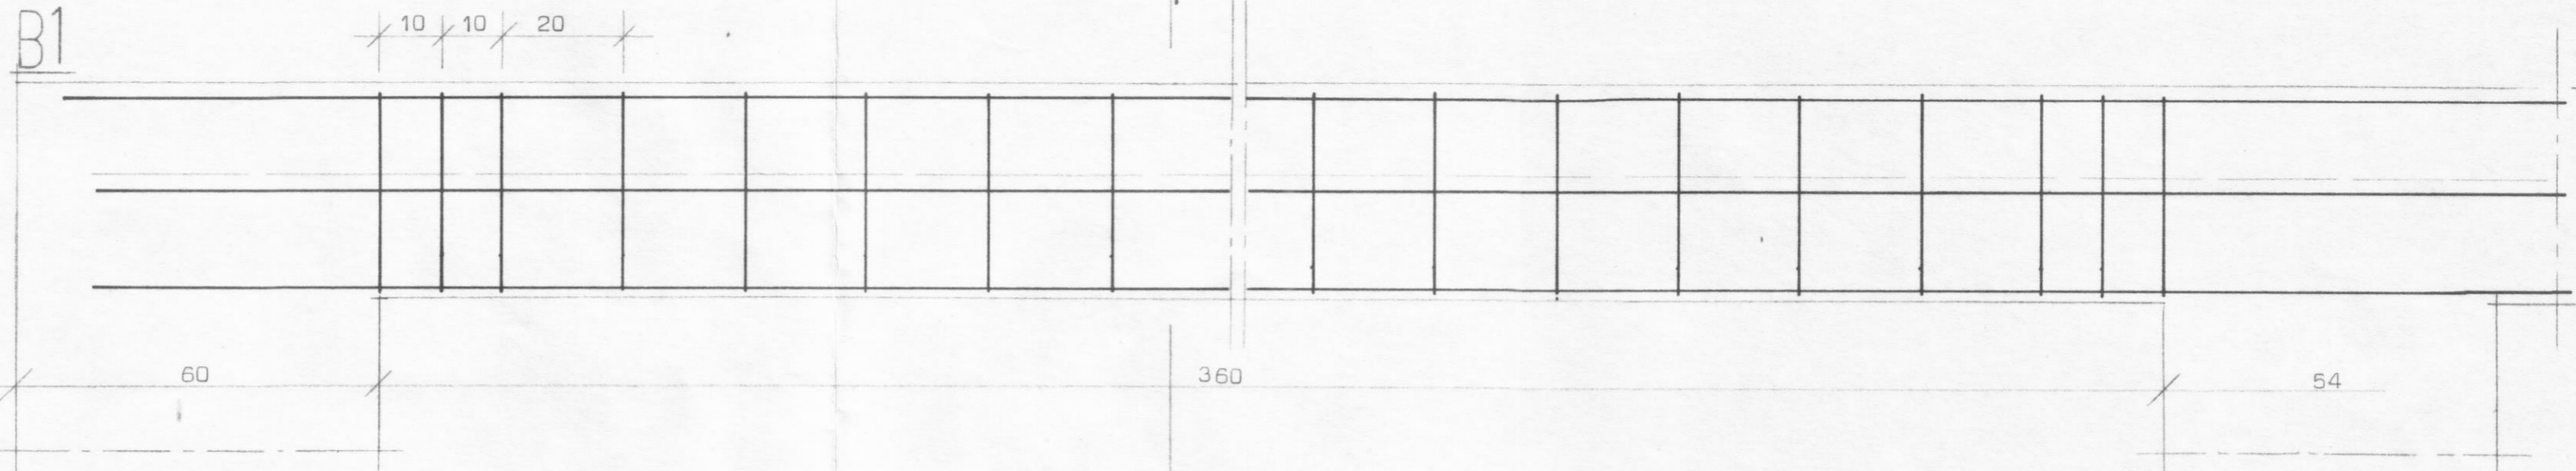
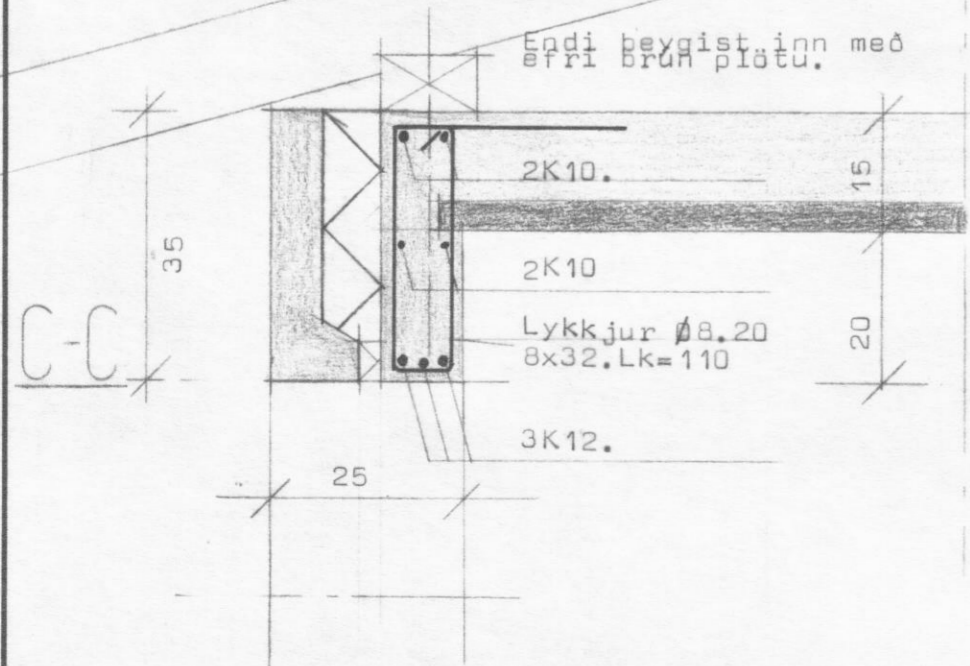
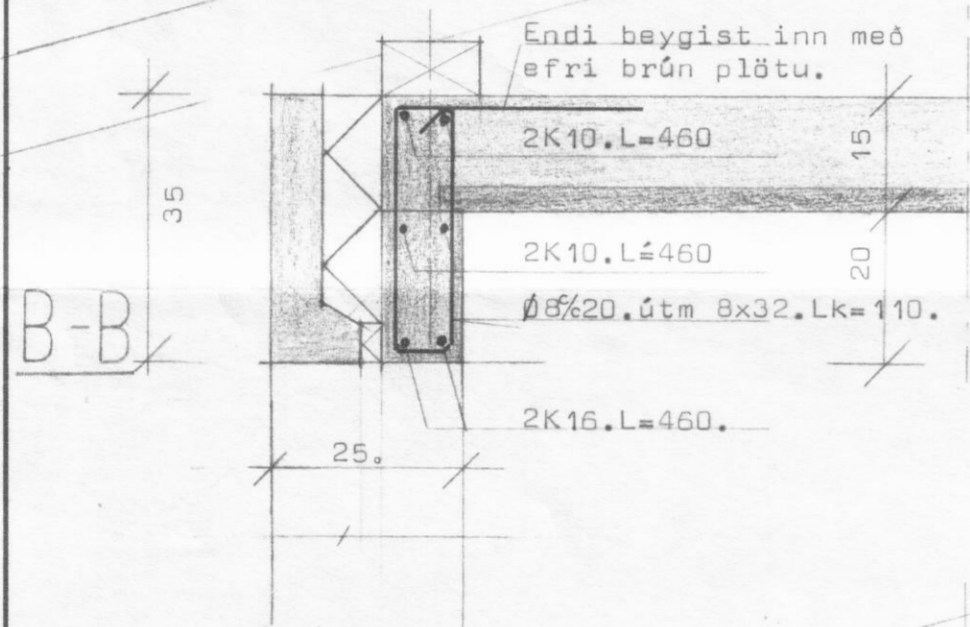


Lyngholt 5. Hauganesi.

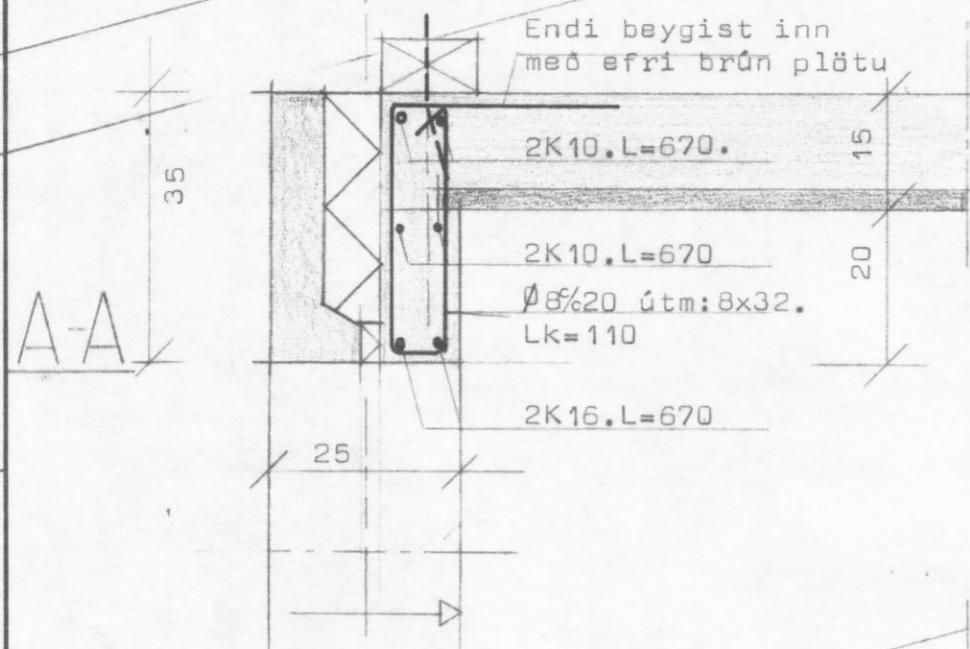

STADALHÚS S T

TEIKNISTOFA SÍÐUMÚLA 3I SÍMI 8314I

VERKEFNI	DAGS.	1984.	VERK NR
Járnhent steypa.	MKV.	1:10	
	BR.		
Lyngholt 5. Hauganesi.	BLAD NR	2.08	S 62-BR.

SIGURDUR GUDMUNDSSON SIGURDUR P KRISTJÁNSSON FTFÍ