



FRAMHLIÐ 1:50

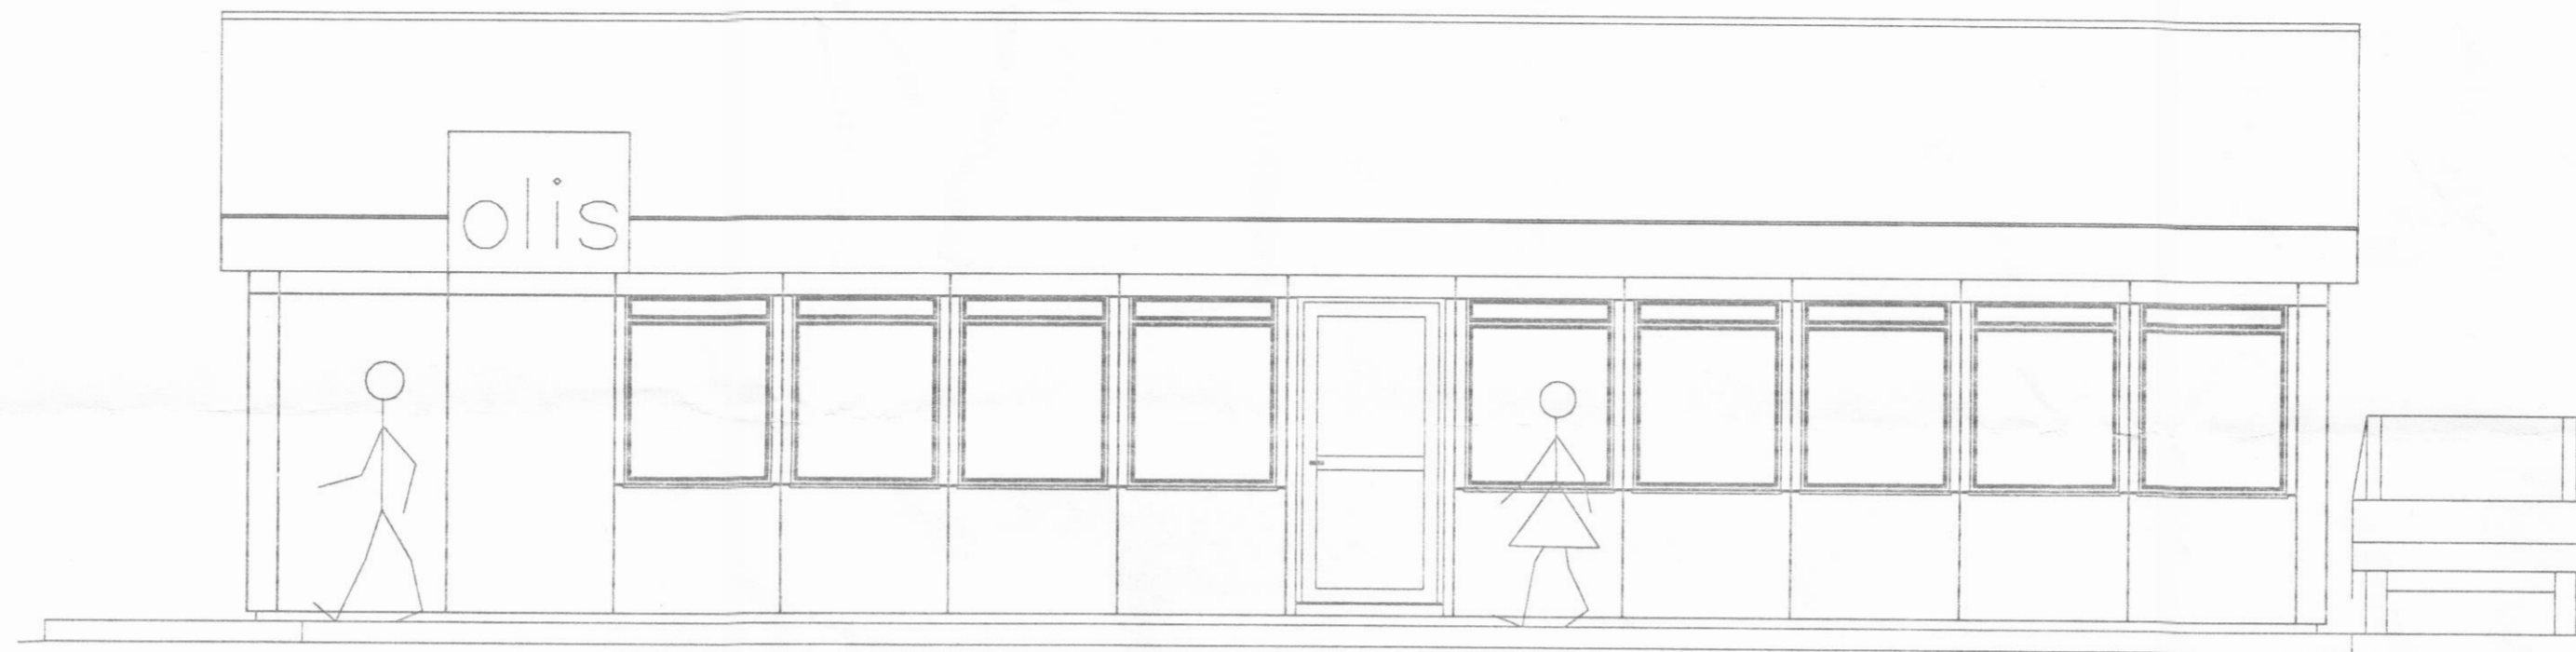

HLIÐMYND-H 1:50

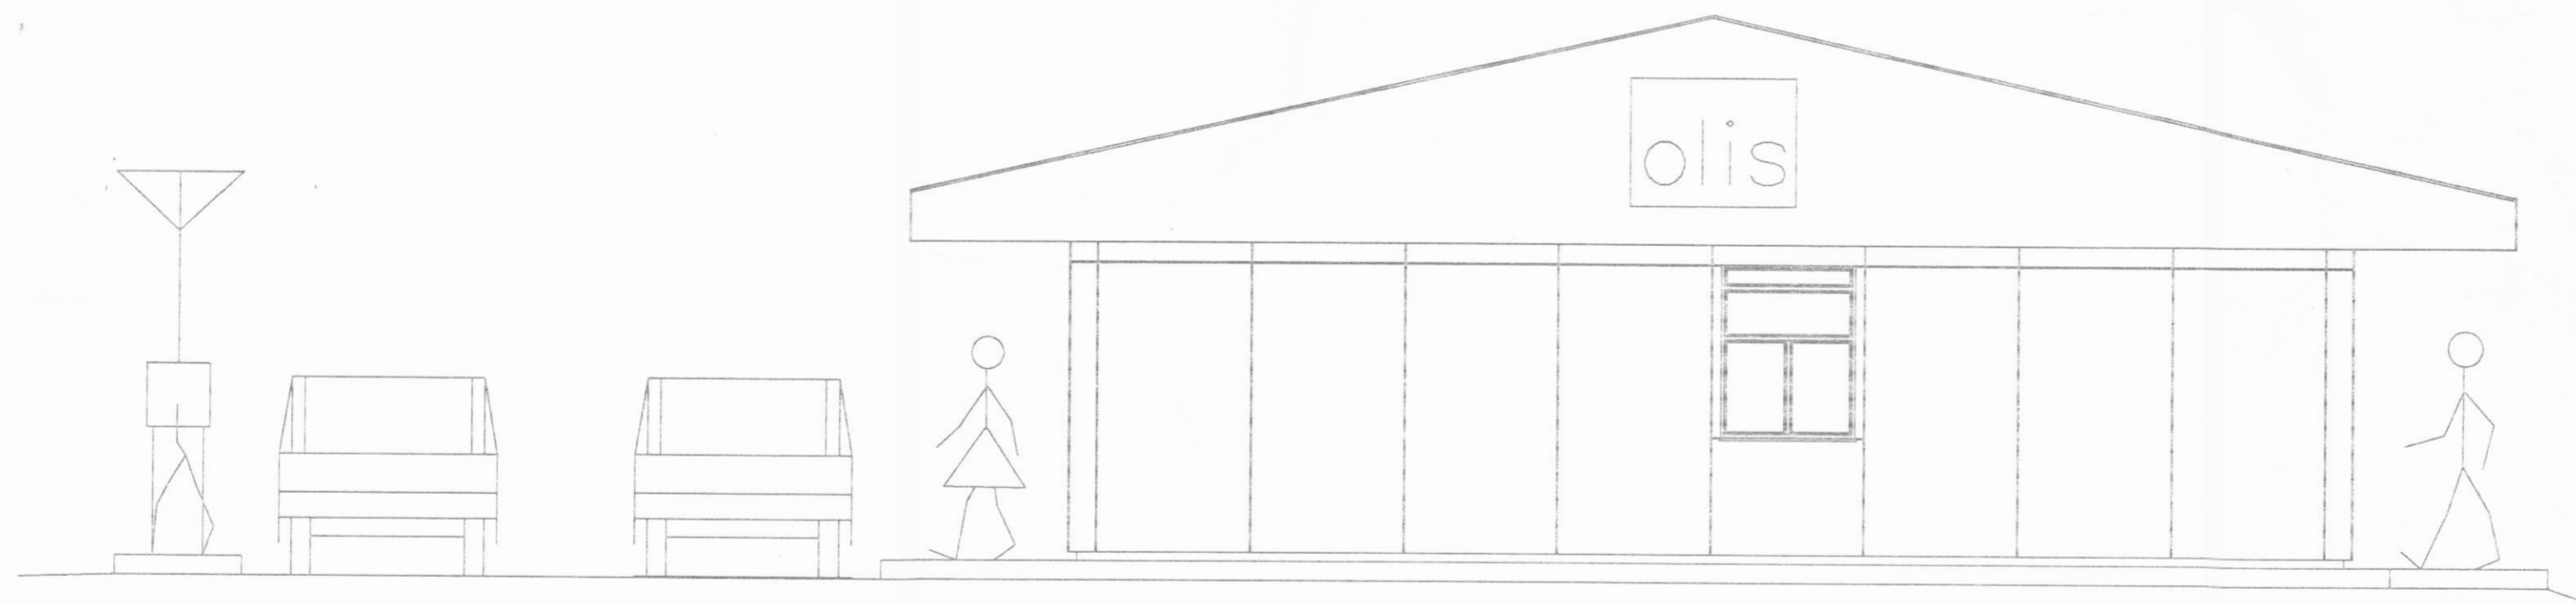

ATHUGASEMD:

SKYRINGAR SJA BLAD: 02

VERKEFNI:	OLIS-DALVIK, SKIÐABRAUT	
VERKHLUTI:	BENSINSTÖÐ: FRAMHLIÐ HLIÐMYND-H	KVARDI: 1/50 DAGSETNING: APR-91 TEIKNARI: FO YFIRFARI: FO
HANNARI:	FRIDRIK OLAFSSON, CIVILE.	KENNITALA: 2404532439 VERKNUMER-BLADNUMER: V049140-03

