


LIÐSHLUTI	M ²	(BOLTI) M ²
BILHOLÐ	93.2	33.6
TRÖÐ	423.4	135.2
SMÍÐASTOFA	181.0	65.5
ERNIS- MONT	46.2	17.0
LEIÐ OG GÍÐ	46.2	17.0
LEIÐ OG GÍÐ	37.0	14.3
* KJALLADI	839.5	325.9
1. HÆÐ	883.1	323.4
2. HÆÐ	817.7	266.0
SETUSTOFA	230.3	66.1
SAMTALS	3230.2	1133.7

* KJALLADI FYRIR UTAN O

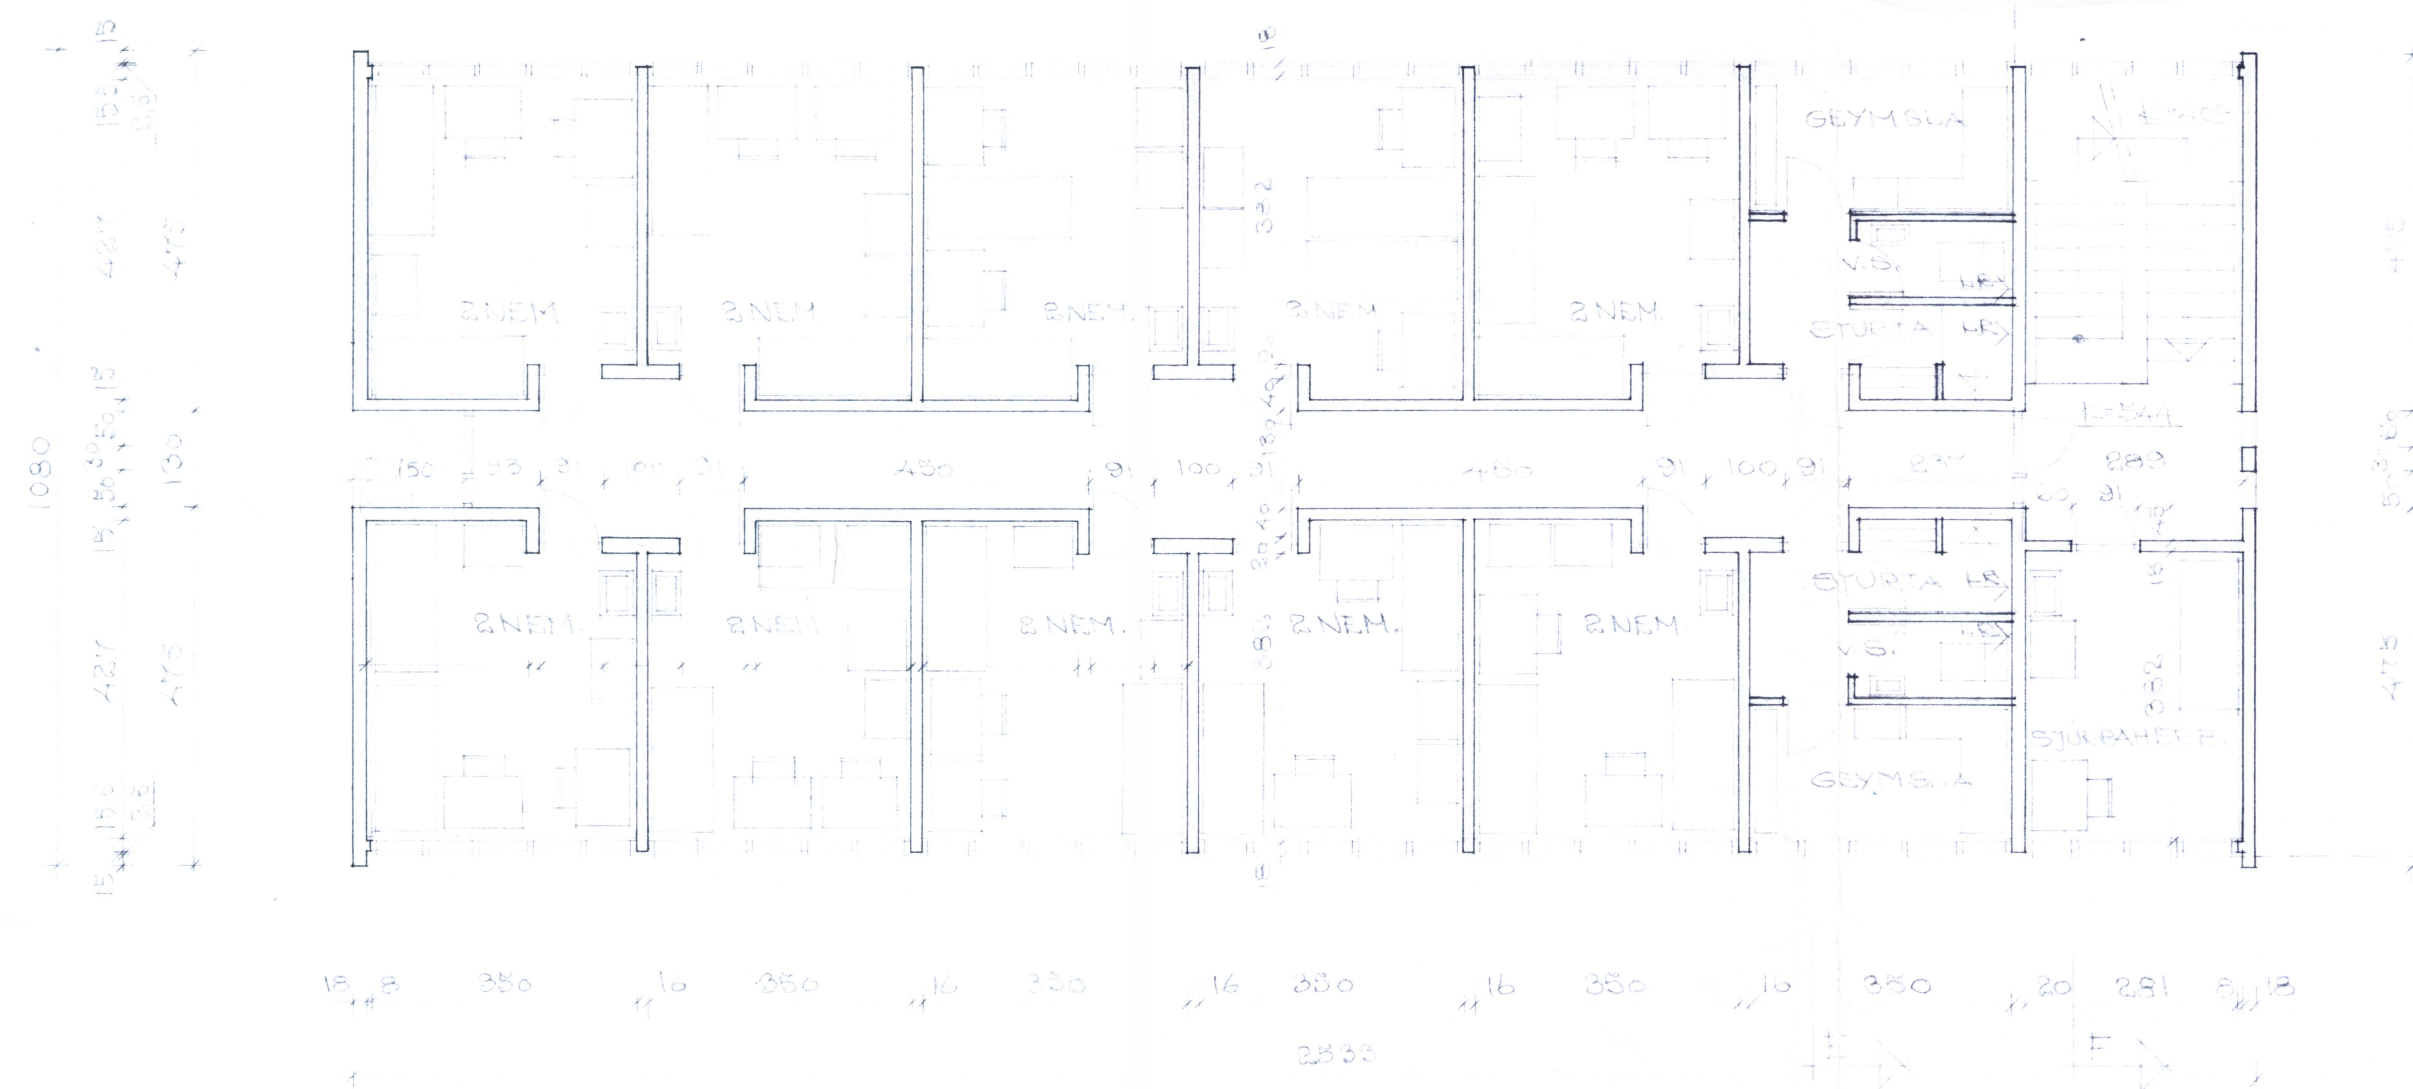

BREYTT 1. FEB '73
BREYTT 1. DES '72: SVALIR, HJÓÐIR

heimavist á dalvík
grunnmynd af 2.hæð
reykjavík jan 72
karl-erik rocksén arkitekt

M
1:100

